



SITE LAYOUT (PROPOSED) - A1 - 1:500

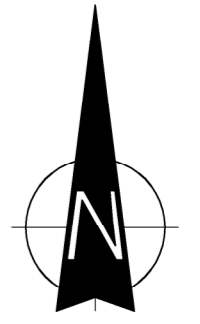

THIS DRAWING IS FOR INFORMATIONAL & DISCUSSION PURPOSES ONLY. FURTHER DRAWINGS AND STUDIES WILL BE REQUIRED FOR CONSTRUCTION AND TO ENSURE COMPLIANCE WITH RELEVANT BUILDING REGULATIONS AND STANDARDS.

- PROPOSED RETAINING STRUCTURES
- LOW LEVEL WALL WITH RAILINGS OVER
- PROPOSED CONTOURS
- EXISTING IW WAYLEAVE OUTLINE
- PROPOSED SPOT LEVELS
- SITE NOTICE
- GATED ACCESS TO REAR GARDENS
- WAYLEAVE IN FAVOUR OF IRISH WATER OVER WATER MAINS

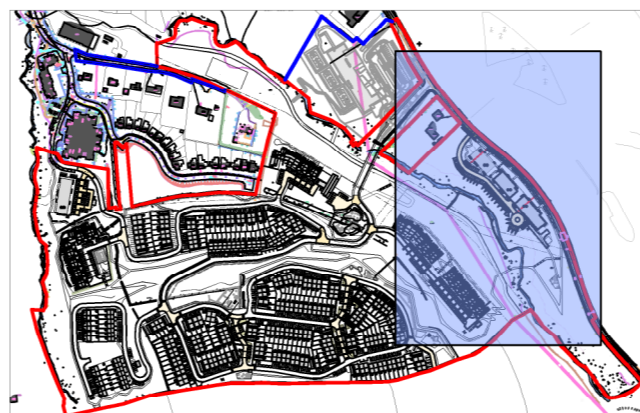

ISSUED FOR PLANNING
 Issue Description: RESIDENTIAL DEVELOPMENT
 Client: CAIRN HOMES PROPERTIES LTD
 Project: CASTLETREASURE, DOUGLAS, CO CORK
 Site: SITE LAYOUT (PROPOSED) - SHEET D
 Project Architect: PATRICK O TOOLE
 A1 Sheet Scale: 1:500

GO'S
 drawn checked date rev

23/04/2019 A

Meitheal
 design partners
 Architects

Project No: 18205 - PLA - 007
 Issue: A