




# SITE LAYOUT (PROPOSED) - A1 - 1:500

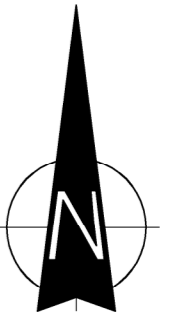

Douglas Golf Club



THIS DRAWING IS FOR INFORMATIONAL & DISCUSSION PURPOSES ONLY. FURTHER DRAWINGS AND STUDIES WILL BE REQUIRED FOR CONSTRUCTION AND TO ENSURE COMPLIANCE WITH RELEVANT BUILDING REGULATIONS AND STANDARDS.

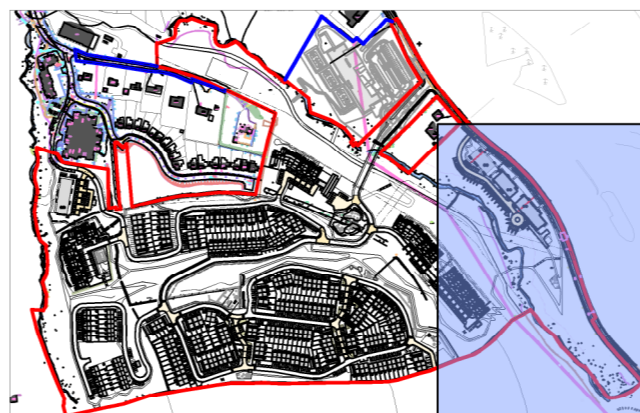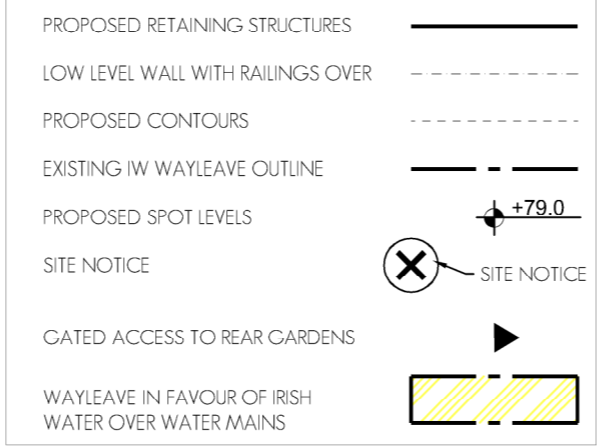

ISSUED FOR PLANNING  
Issue Description: GOS 23/04/2019 A  
drawn checked date rev

Client: CAIRN HOMES PROPERTIES LTD  
Project: RESIDENTIAL DEVELOPMENT  
Site: CASTLETREASURE, DOUGLAS, CO CORK  
Title: SITE LAYOUT (PROPOSED) - SHEET G



Project Architect: PATRICK O'TOOLE  
A1 Sheet Scale: 1:500

**Meitheal**  
design partners  
Architects

Project No: 18205 - PLA -010  
Date: 23/04/2019  
Scale: 1:500