



THIS DRAWING IS FOR INFORMATIONAL & DISCUSSION PURPOSES ONLY. FURTHER DRAWINGS AND STUDIES WILL BE REQUIRED FOR CONSTRUCTION AND TO ENSURE COMPLIANCE WITH RELEVANT BUILDING REGULATIONS AND STANDARDS.

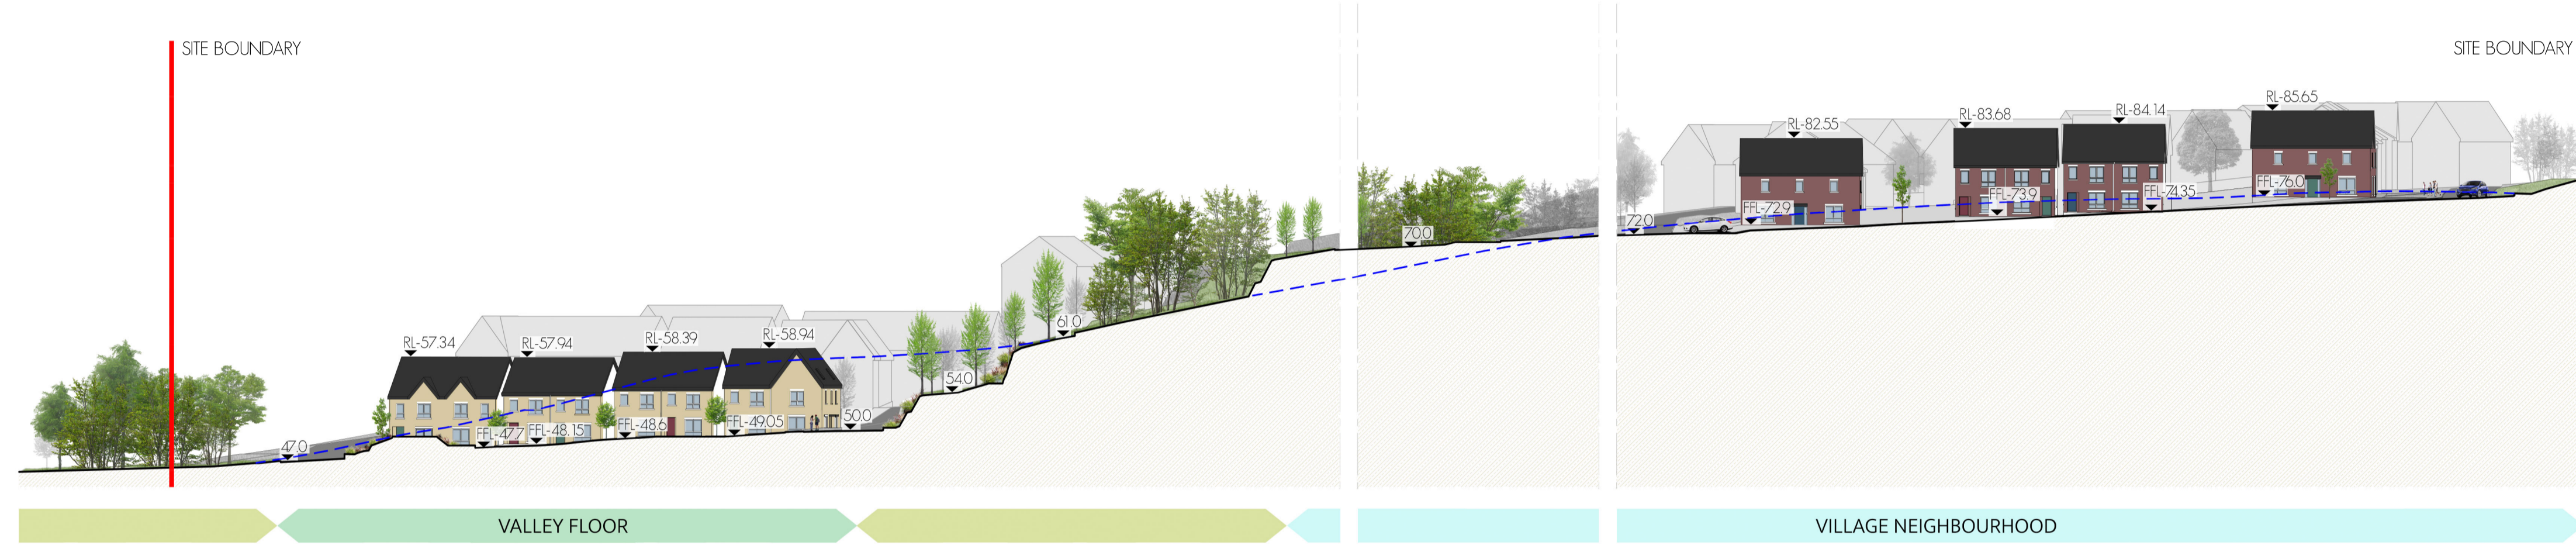

SITE SECTION A-A 1:500



SITE SECTION B-B 1:500

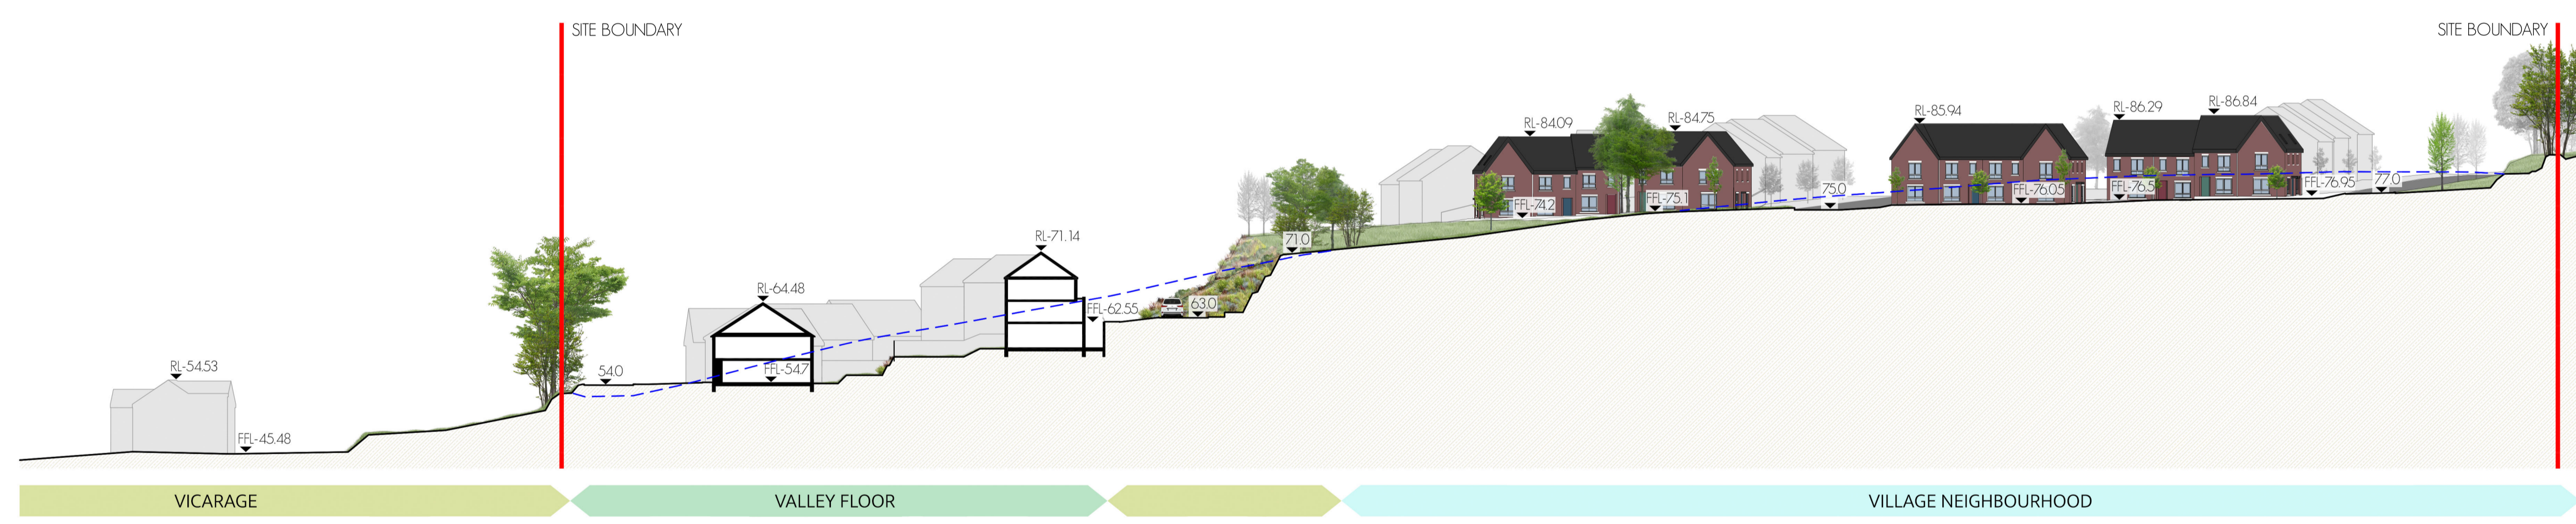

SITE SECTION C-C 1:500



SITE KEY PLAN 1:5000

TOTAL SITE AREA OUTLINED RED	21.90 Ha
PROPOSED UNITS	472
SITE BOUNDARY	—
EXISTING/PROPOSED GROUND LINE	—
EXISTING GROUND LINE	—
PROPOSED SPOT LEVELS	RL-84.1

Issued for Planning: 11/04/2019  
 Issue Description: drawn checked date rev  
 Client: CAIRN HOMES PROPERTIES LTD.  
 Project: RESIDENTIAL DEVELOPMENT  
 Site: CASTLETREASURE, DOUGLAS, CO. CORK  
 Title: SITE SECTIONS

Project Architect: PATRICK O'TOOLE  
 A1 Sheet Scale: 1:500

Project No: 18205 - PLA - 011  
 Issue: A

Meitheal design partners Architects