



THIS DRAWING IS FOR INFORMATIONAL & DISCUSSION PURPOSES ONLY. FURTHER DRAWINGS AND STUDIES WILL BE REQUIRED FOR CONSTRUCTION AND TO ENSURE COMPLIANCE WITH RELEVANT BUILDING REGULATIONS AND STANDARDS.

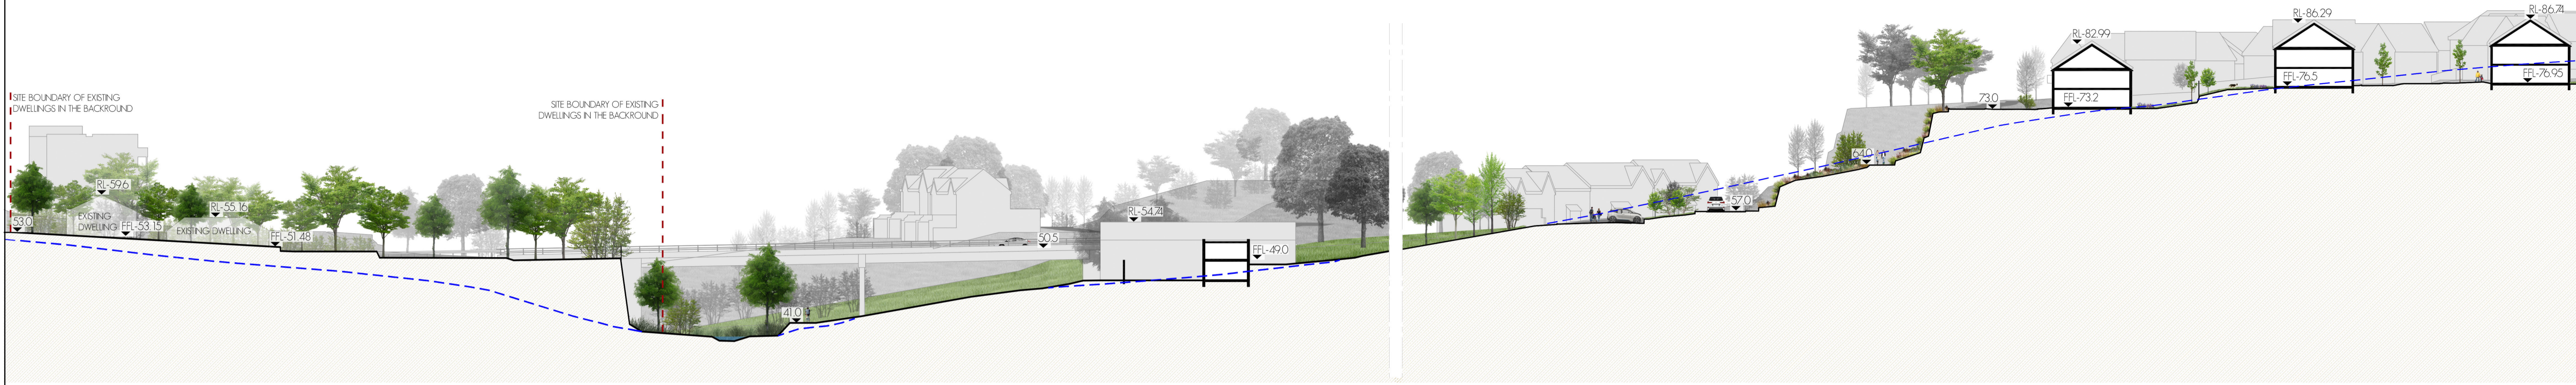

CARRS HILL APARTMENTS CYCLE WAY GREENWAY CRECHE PARKLAND VILLAGE NEIGHBOURHOOD

SITE SECTION D-D 1:500

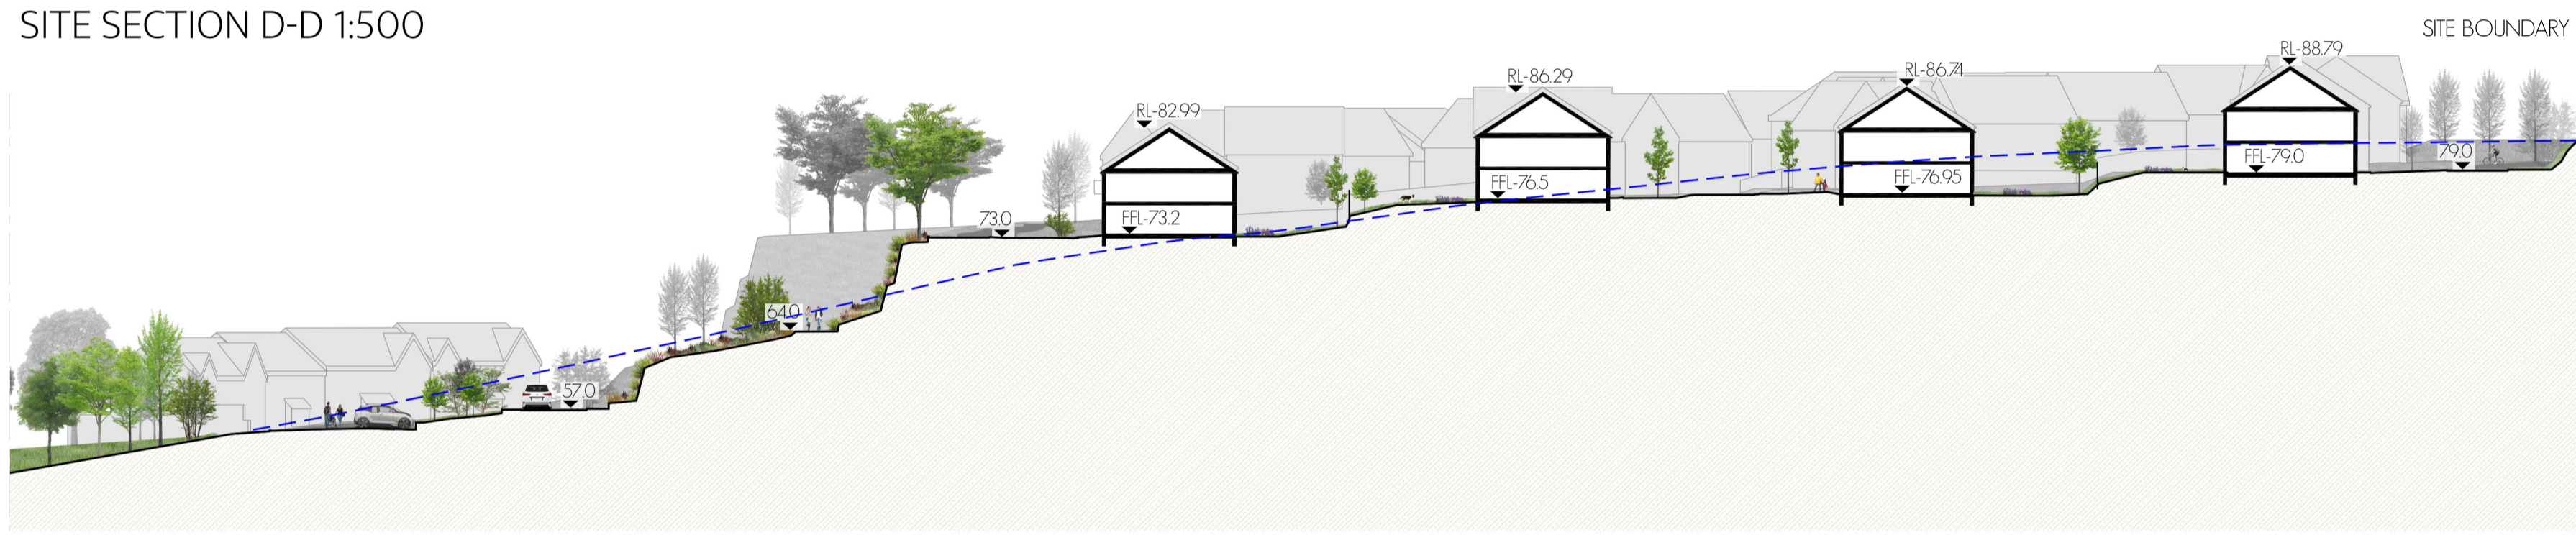

PARKLAND VILLAGE NEIGHBOURHOOD

SITE SECTION D-D CONT. 1:500



CARRS HILL APARTMENTS CYCLE WAY GREENWAY PARKLAND VILLAGE NEIGHBOURHOOD

SITE SECTION E-E 1:500



SITE KEY PLAN 1:5000

TOTAL SITE AREA OUTLINED RED	21.90 Ha
PROPOSED UNITS	472
SITE BOUNDARY	—
EXISTING/PROPOSED GROUND LINE	—
EXISTING GROUND LINE	- - -
PROPOSED SPOT LEVELS	RL-84.1

Issued for Planning: 11/04/2019 A
 Issue Description: drawn checked date rev

Client: CAIRN HOMES PROPERTIES LTD.
 Project: RESIDENTIAL DEVELOPMENT
 Site: CASTLETREASURE, DOUGLAS, CO. CORK
 Title: SITE SECTIONS

Project Architect: PATRICK OTOOLE
 A1 Sheet Scale: 1:500

Project No: 18205 - PLA - 012
 Issue: A

Meitheal design partners Architects

RAIA 2018