


THIS DRAWING IS FOR INFORMATIONAL & DISCUSSION PURPOSES ONLY. FURTHER DRAWINGS AND STUDIES WILL BE REQUIRED FOR CONSTRUCTION AND TO ENSURE COMPLIANCE WITH RELEVANT BUILDING REGULATIONS AND STANDARDS.



SITE SECTION F-F 1:500



SITE SECTION F-F CONT. 1:500

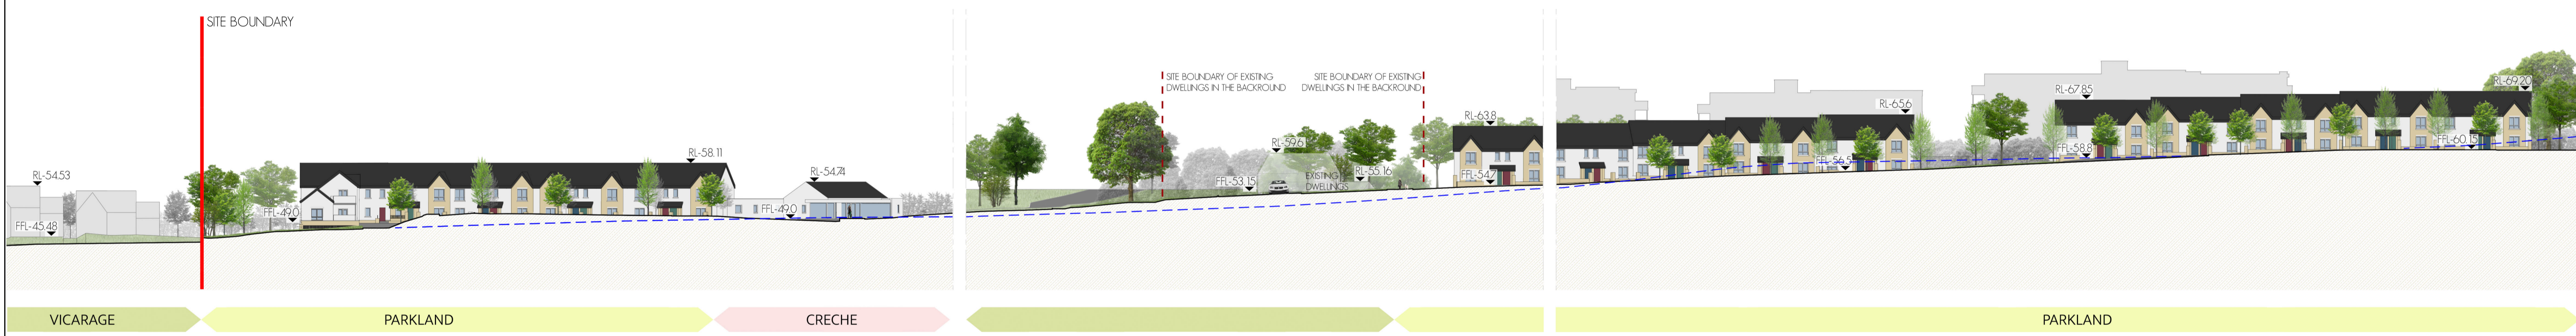

SITE SECTION G-G 1:500



TOTAL SITE AREA OUTLINED RED	21.90 Ha
PROPOSED UNITS	472
SITE BOUNDARY	—
EXISTING/PROPOSED GROUND LINE	—
EXISTING GROUND LINE	—
PROPOSED SPOT LEVELS	RL-84.1

Issued for Planning: 11/04/2019 A
 Issue Description: drawn checked date rev

Client: CAIRN HOMES PROPERTIES LTD.
 Project: RESIDENTIAL DEVELOPMENT
 Site: CASTLETREASURE, DOUGLAS, CO. CORK
 Title: SITE SECTIONS

Project Architect: PATRICK O'TOOLE
 A1 Sheet Scale: 1:500

Project No: 18205 - PLA - 013
 Issue: A

Meitheal design partners Architects