


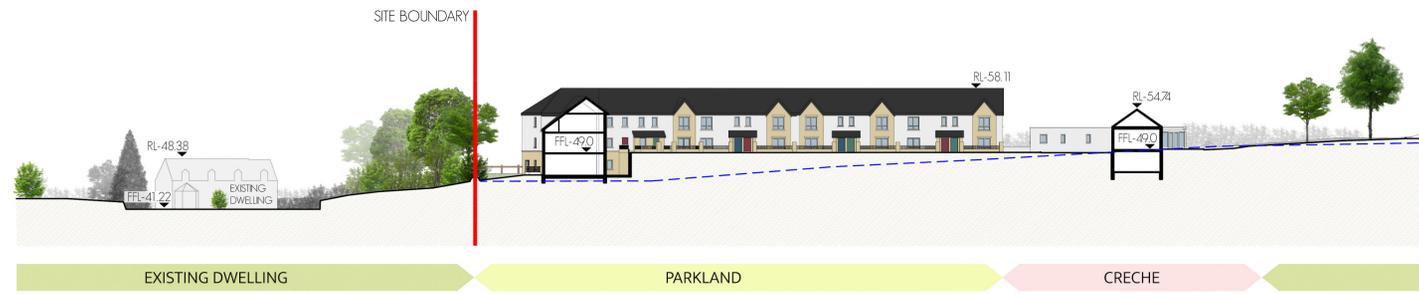


SITE SECTION K-K 1:500



SITE SECTION L-L 1:500



SITE SECTION M-M 1:500

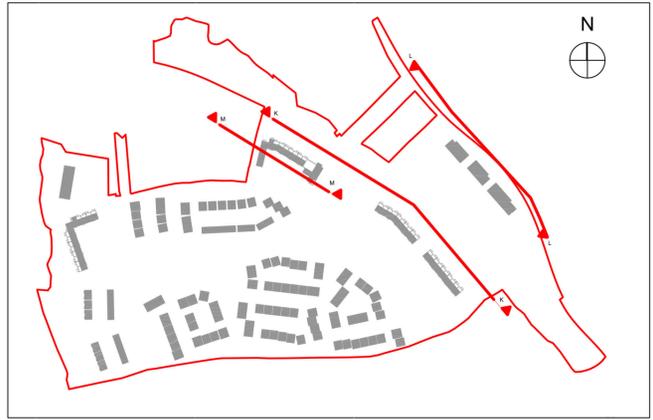

SITE KEY PLAN 1:5000

| | |
|-------------------------------|----------|
| TOTAL SITE AREA OUTLINED RED | 21.90 Ha |
| PROPOSED UNITS | 472 |
| SITE BOUNDARY | — |
| EXISTING/PROPOSED GROUND LINE | — |
| EXISTING GROUND LINE | --- |
| PROPOSED SPOT LEVELS | RL-84.1 |

Issued for Planning: 11/04/2019 A
 Issue Description: drawn checked date rev

Client: CAIRN HOMES PROPERTIES LTD.
 Project: RESIDENTIAL DEVELOPMENT
 Site: CASTLETREASURE, DOUGLAS, CO. CORK
 Title: SITE SECTIONS

Project Architect: PATRICK O'TOOLE
 A1 Sheet Scale: 1:500

Project No: 18205 - PLA - 015
 Issue: A

Meitheal design partners Architects

RAIA 2018

This drawing is copyright property of the architect. It is to be used only for the purposes of the project for which it was prepared. It is not to be used for any other purpose without the written permission of the architect. No part of this drawing may be reproduced or stored in a retrieval system without the written permission of the architect.