




**BIN STORE TYPE A**

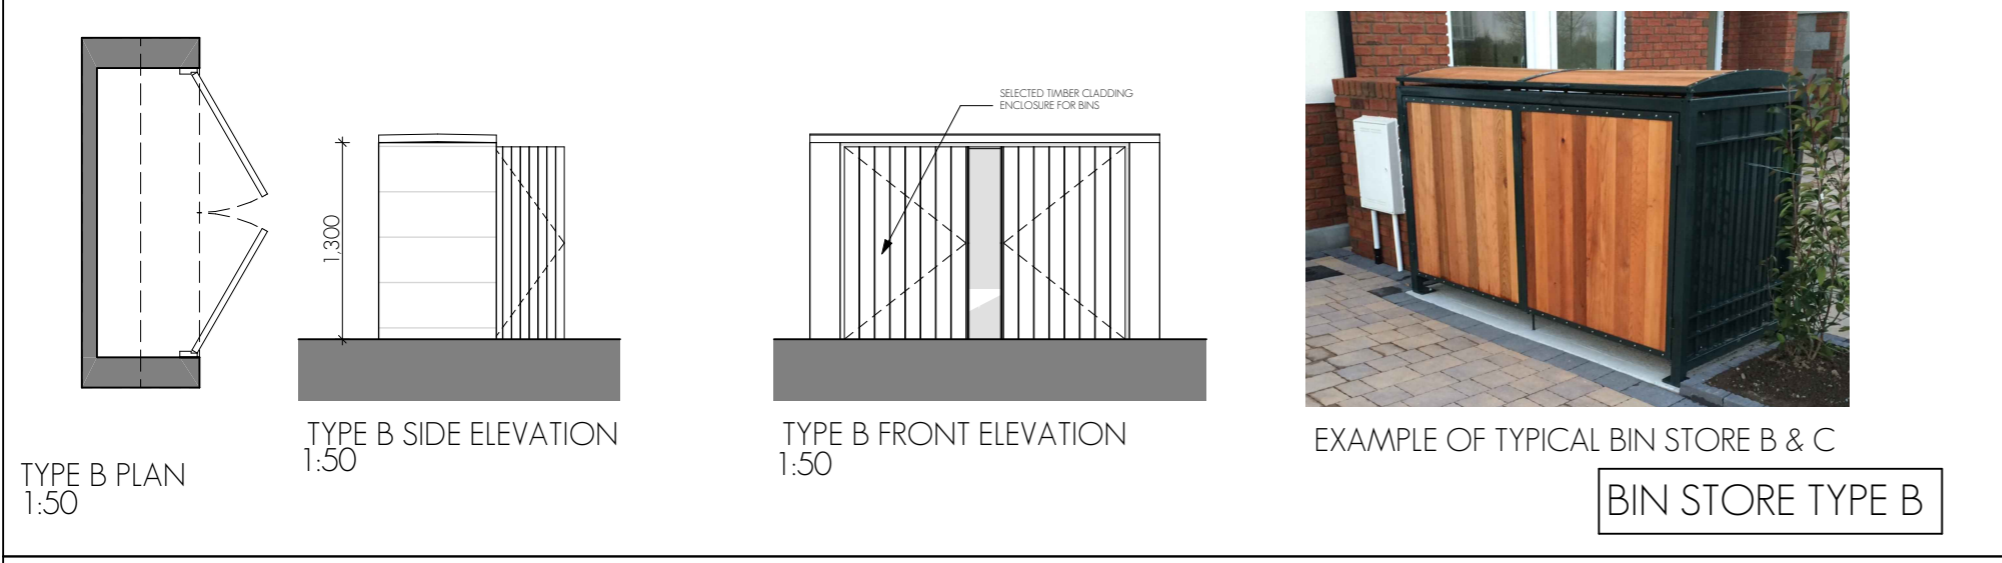

**BIN STORE TYPE B**

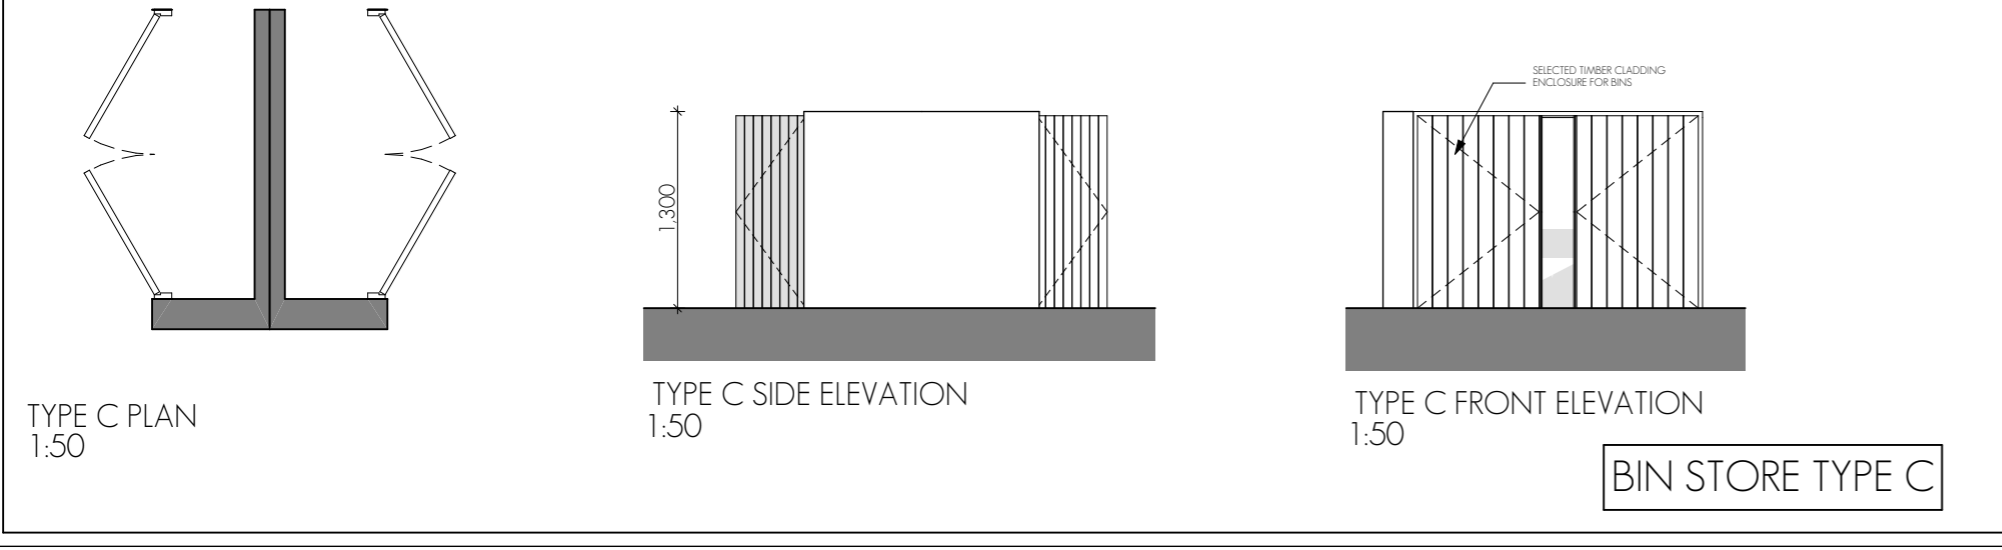

**BIN STORE TYPE C**

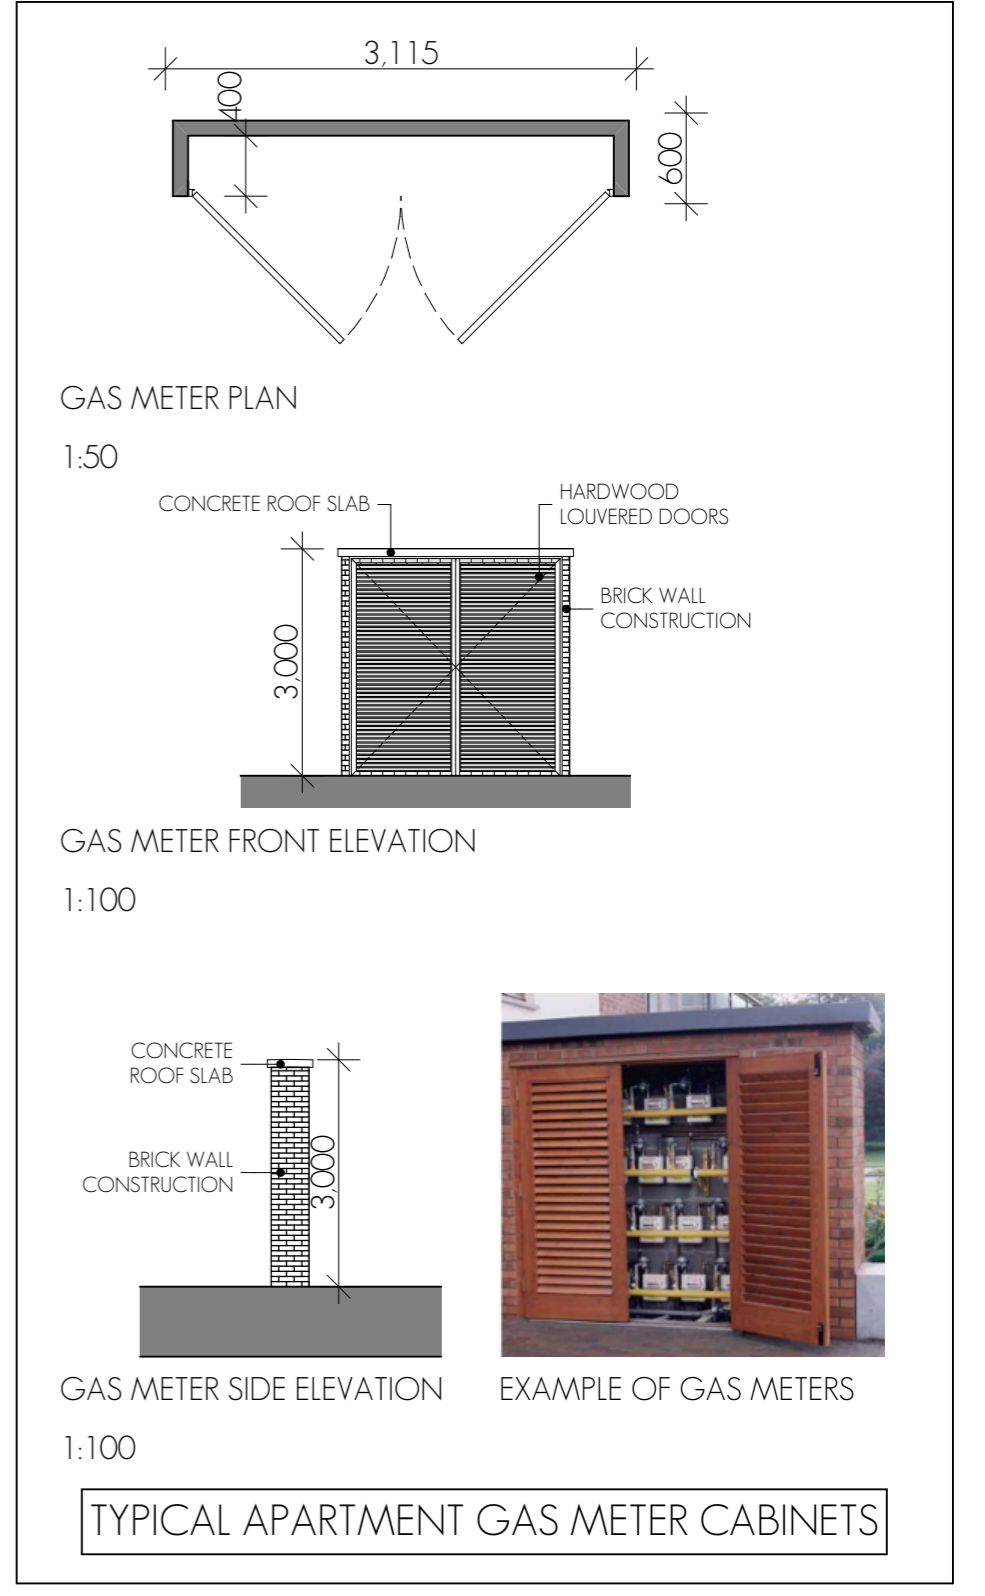

**TYPICAL APARTMENT GAS METER CABINETS**

SEE SITE LAYOUT PLANS 18205-PLA-001 - 18205-PLA-010, FOR PROPOSED LOCATIONS AND FFL'S

Issued for Planning		VB	29/03/2019	A
Issue Description	dn	ckd	date	rev.
Client: CAIRN HOMES PROPERTIES LTD.				
Project: RESIDENTIAL DEVELOPMENT				
Site: CASTLETREASURE, DOUGLAS, CO. CORK				
Title: TYPICAL BIN STORE & GAS METER CABINETS				
Project Architect: PATRICK O'TOOLE				
A3 Sheet Scale: 1:100, 1:50				
Project No: 18205-PLA-016				
Issue: A				

