


THIS DRAWING IS FOR PLANNING PERMISSION PURPOSES ONLY. FURTHER DRAWINGS AND STUDIES WILL BE REQUIRED FOR CONSTRUCTION AND TO ENSURE COMPLIANCE WITH RELEVANT BUILDING REGULATIONS AND STANDARDS.
NOTE: PLEASE REFER TO THE SITE LAYOUT DRAWING FOR ALL FLS AND THE NORTH POINT ORIENTATION

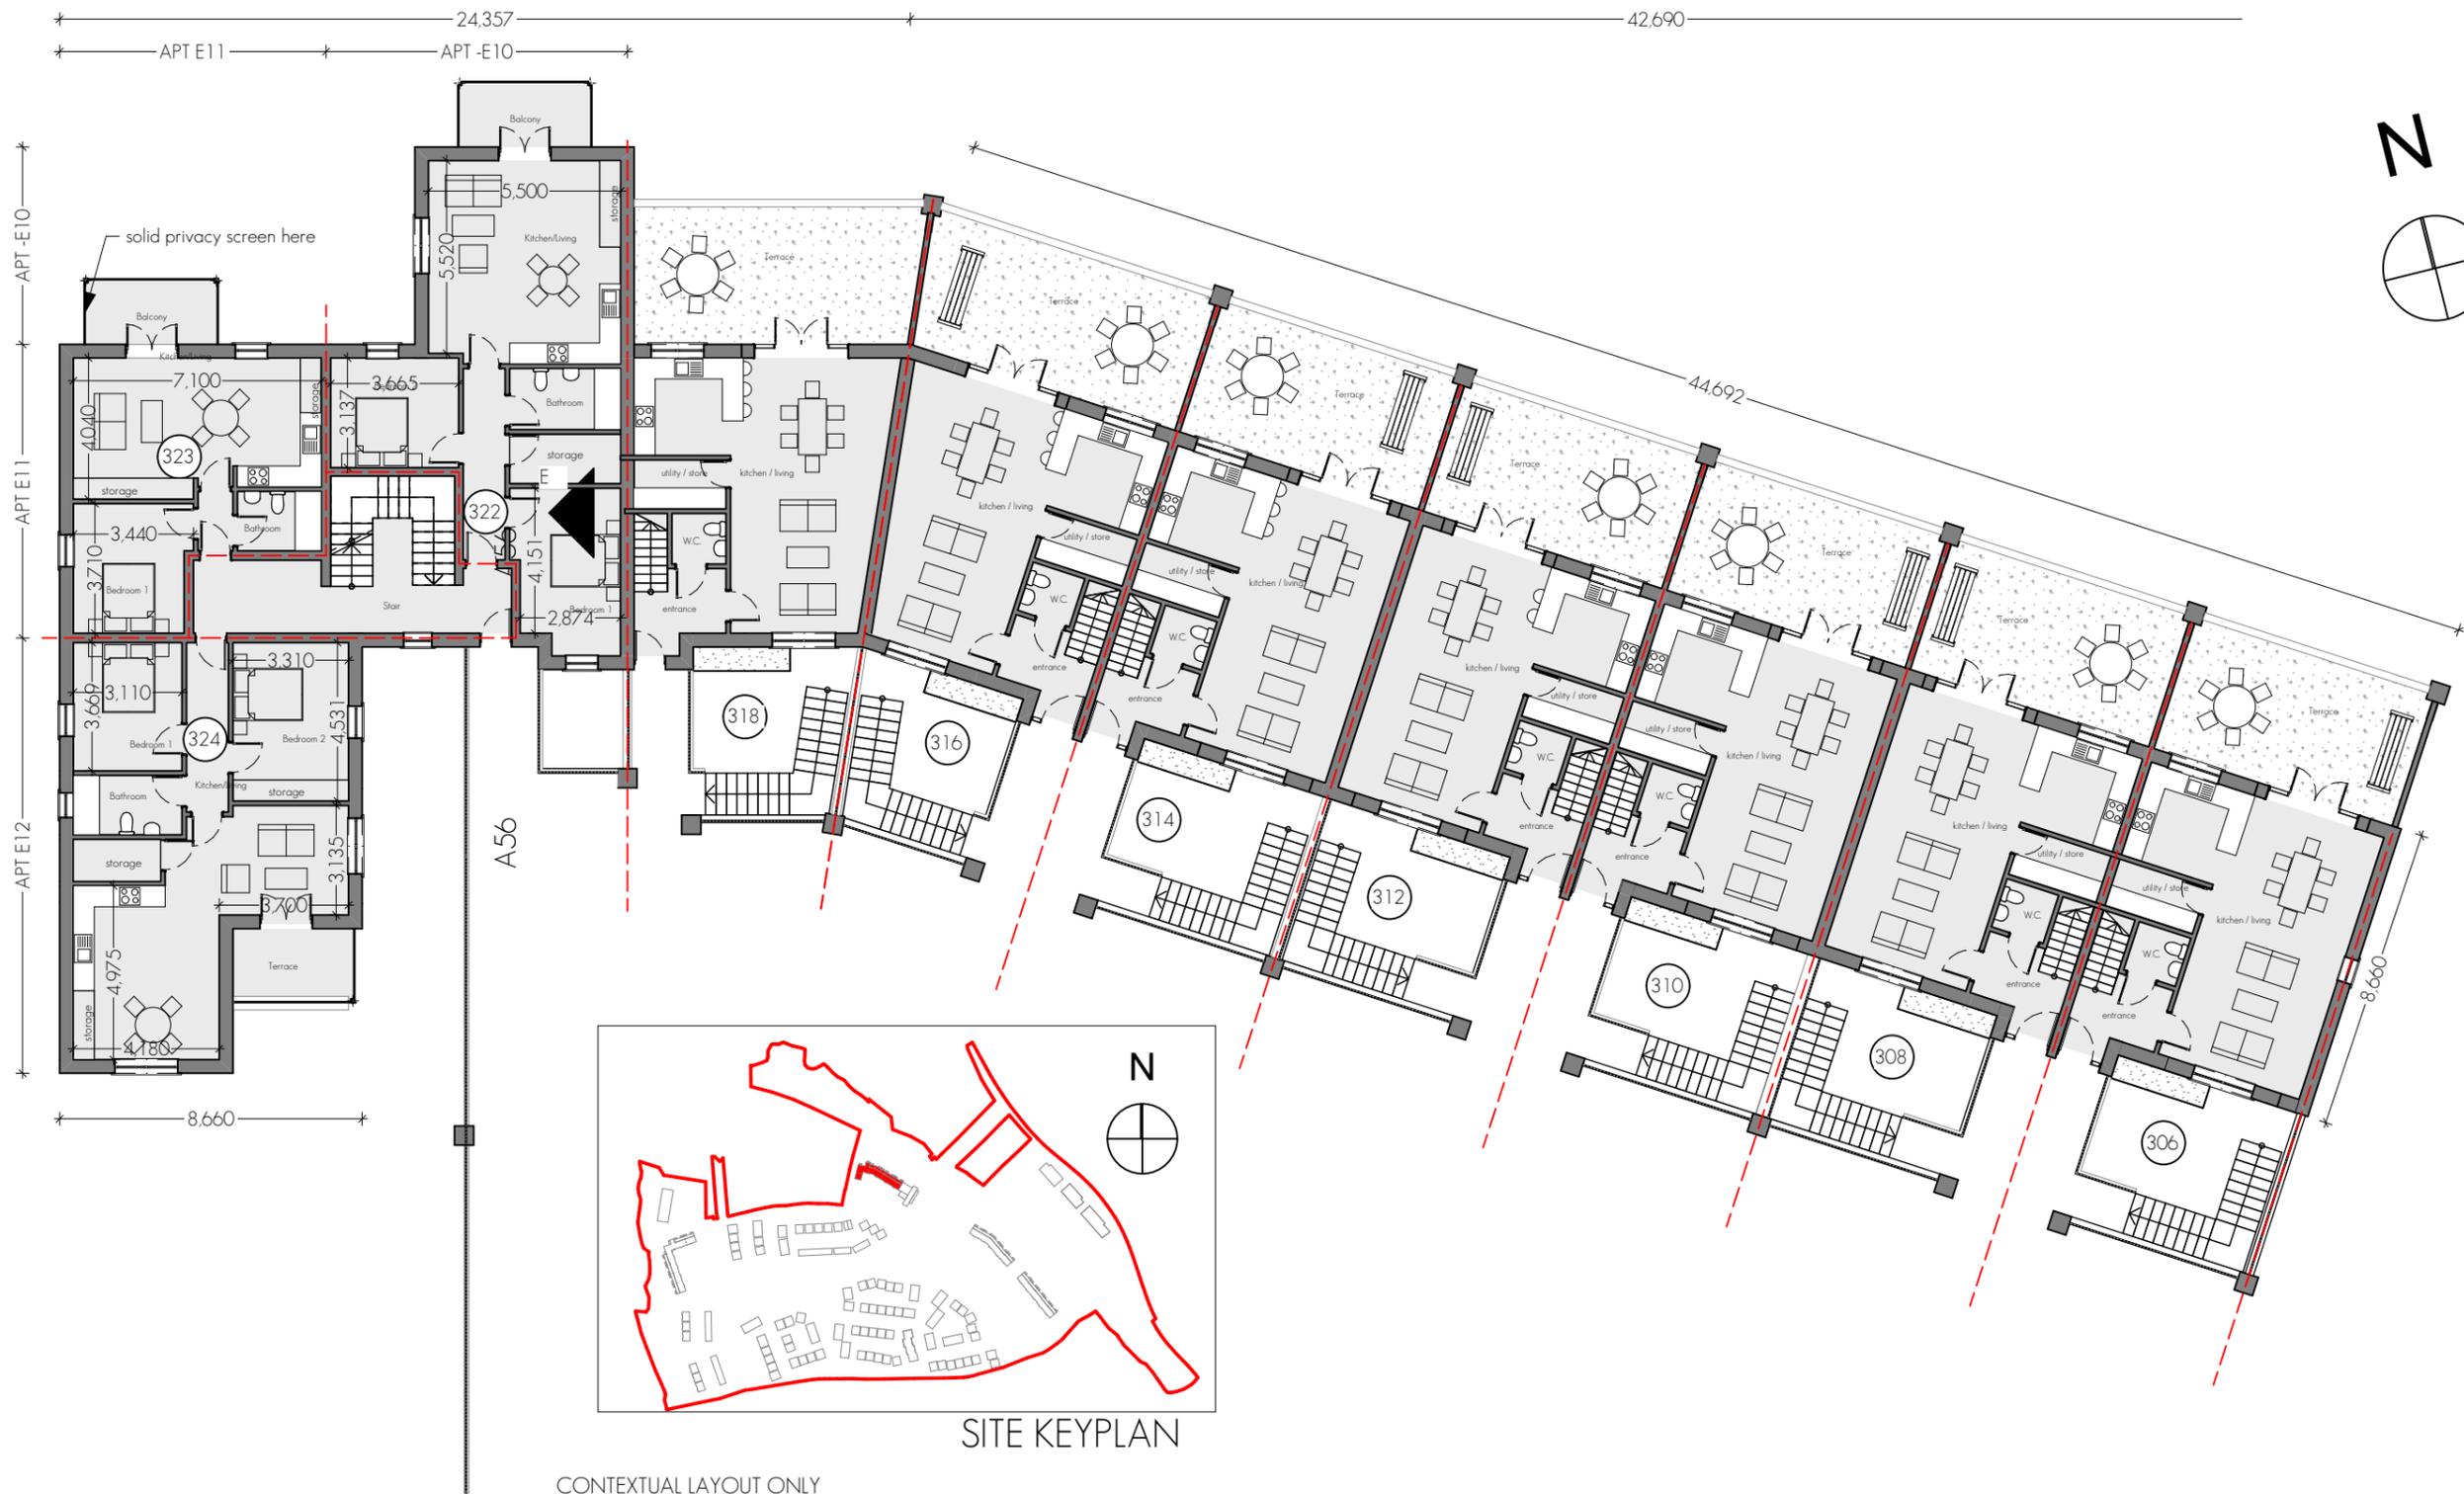

Contextual Ground Floor
1:200

CONTEXTUAL LAYOUT ONLY

PLEASE REFER TO DWGS 18205-PLA-071 TO 18205-PLA-080 FOR GENERAL ARRANGEMENT OF EACH UNIT.

PLEASE REFER TO HQA, REPORT 18205-REP-014, FOR ALL UNIT NUMBERS, ORIENTATIONS ETC

Duplex Apartment - Block F
3 Storey Building
Typical Arrangement

Issue Description	GOS	MD	12/04/2019	A
	dm	ckd	date	rev.

Client: CAIRN HOMES PROPERTIES LTD.
Project: RESIDENTIAL DEVELOPMENT
Site: CASTLETREASURE, DOUGLAS, CO. CORK
Title: DUPLEX APT - BLOCK F - GROUND FLOOR

Meitheal
design partners
Architects

Project No: 18205-PLA-088
Issue: A

Project Architect: PATRICK OTOOIE
A3 Sheet Scale: 1:200

SI/2018 CORK/18205/Working drawings/18205-DES-087-092-G (BLOCK-F-FH-E015-F1F2F3F4)plnFriday, 12 April 2019