


THIS DRAWING IS FOR PLANNING PERMISSION PURPOSES ONLY. FURTHER DRAWINGS AND STUDIES WILL BE REQUIRED FOR CONSTRUCTION AND TO ENSURE COMPLIANCE WITH RELEVANT BUILDING REGULATIONS AND STANDARDS.
NOTE: PLEASE REFER TO THE SITE LAYOUT DRAWING FOR ALL FFLS AND THE NORTH POINT ORIENTATION

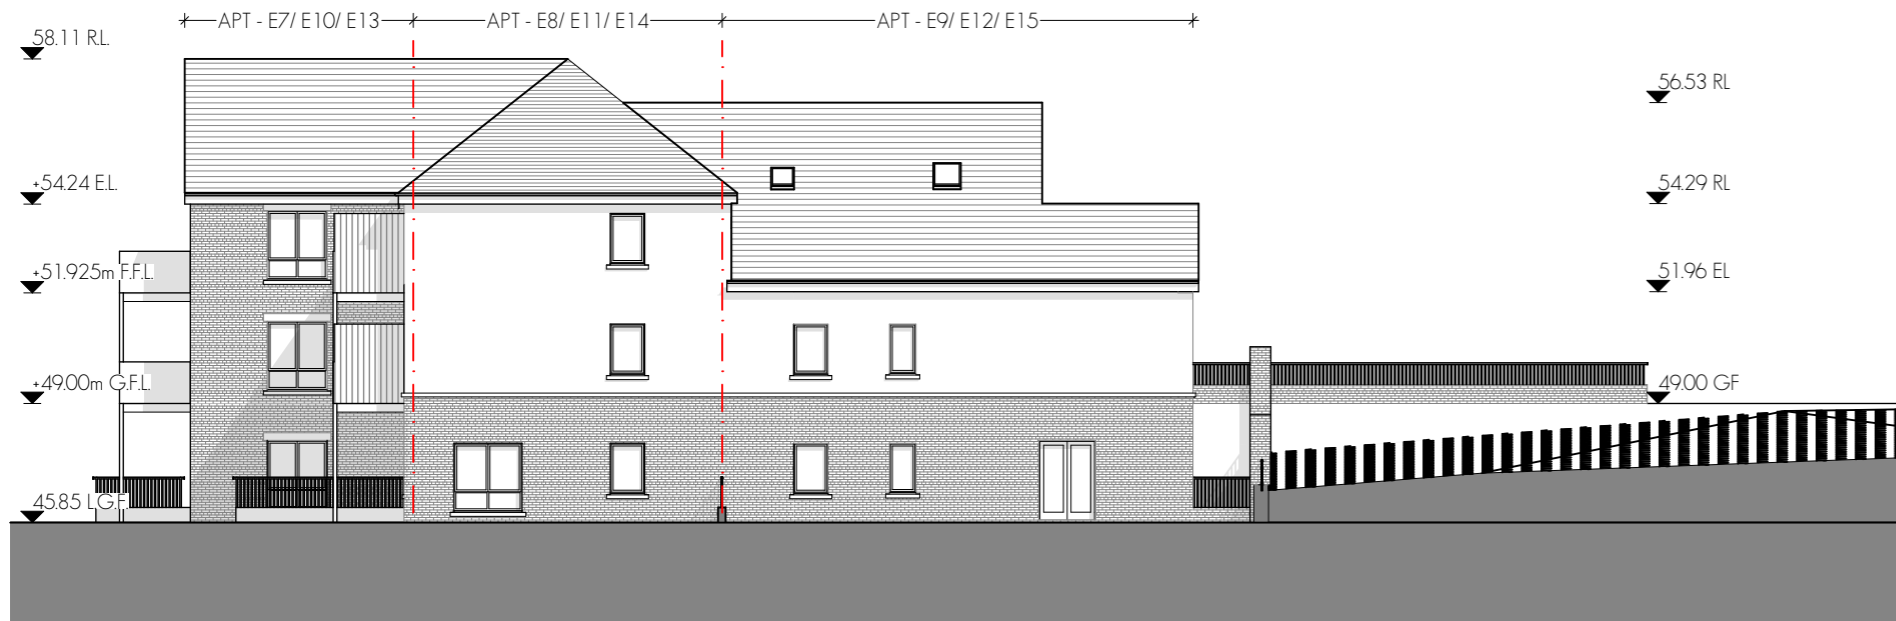

CONTEXTUAL REAR ELEVATION (WEST)
1:200




CONTEXTUAL REAR ELEVATION (NORTH EAST) - OVERLOOKING GREENWAY
1:200

CONTEXTUAL LAYOUT ONLY

PLEASE REFER TO DWGS 18205-PLA-071 TO 18205-PLA-080 FOR GENERAL ARRANGEMENT OF EACH UNIT.

PLEASE REFER TO HQA, REPORT 18205-REP-014, FOR ALL UNIT NUMBERS, ORIENTATIONS ETC

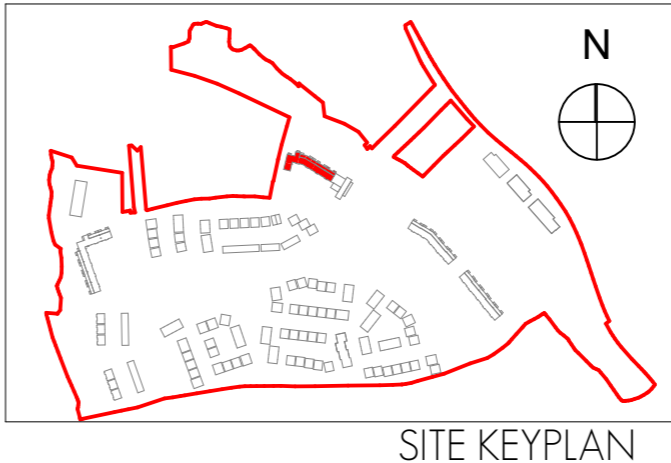

SITE KEYPLAN

Duplex Apartment - Block F
3 Storey Building
Typical Arrangement

Issued for Planning	GOS MD 12/04/2019	A
Issue Description	dm ckd date rev	
Client	CAIRN HOMES PROPERTIES LTD.	
Project	RESIDENTIAL DEVELOPMENT	
Site	CASTLETREASURE, DOUGLAS, CO. CORK	
Title	DUPLEX APT - BLOCK F - REAR ELEVATIONS	
Project Architect	PATRICK OTOOLE	Project No. 18205-PLA-092
A3 Sheet Scale	1:200	Issue A

Meitheal
design partners
Architects