



THIS DRAWING IS FOR PLANNING PERMISSION PURPOSES ONLY. FURTHER DRAWINGS AND STUDIES WILL BE REQUIRED FOR CONSTRUCTION AND TO ENSURE COMPLIANCE WITH RELEVANT BUILDING REGULATIONS AND STANDARDS.
NOTE: PLEASE REFER TO THE SITE LAYOUT DRAWING FOR ALL FFLS AND THE NORTH POINT ORIENTATION



SIDE ELEVATION (NORTH)
1:100



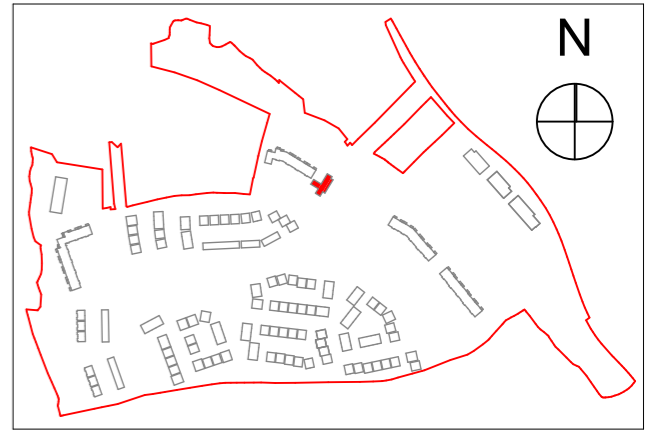

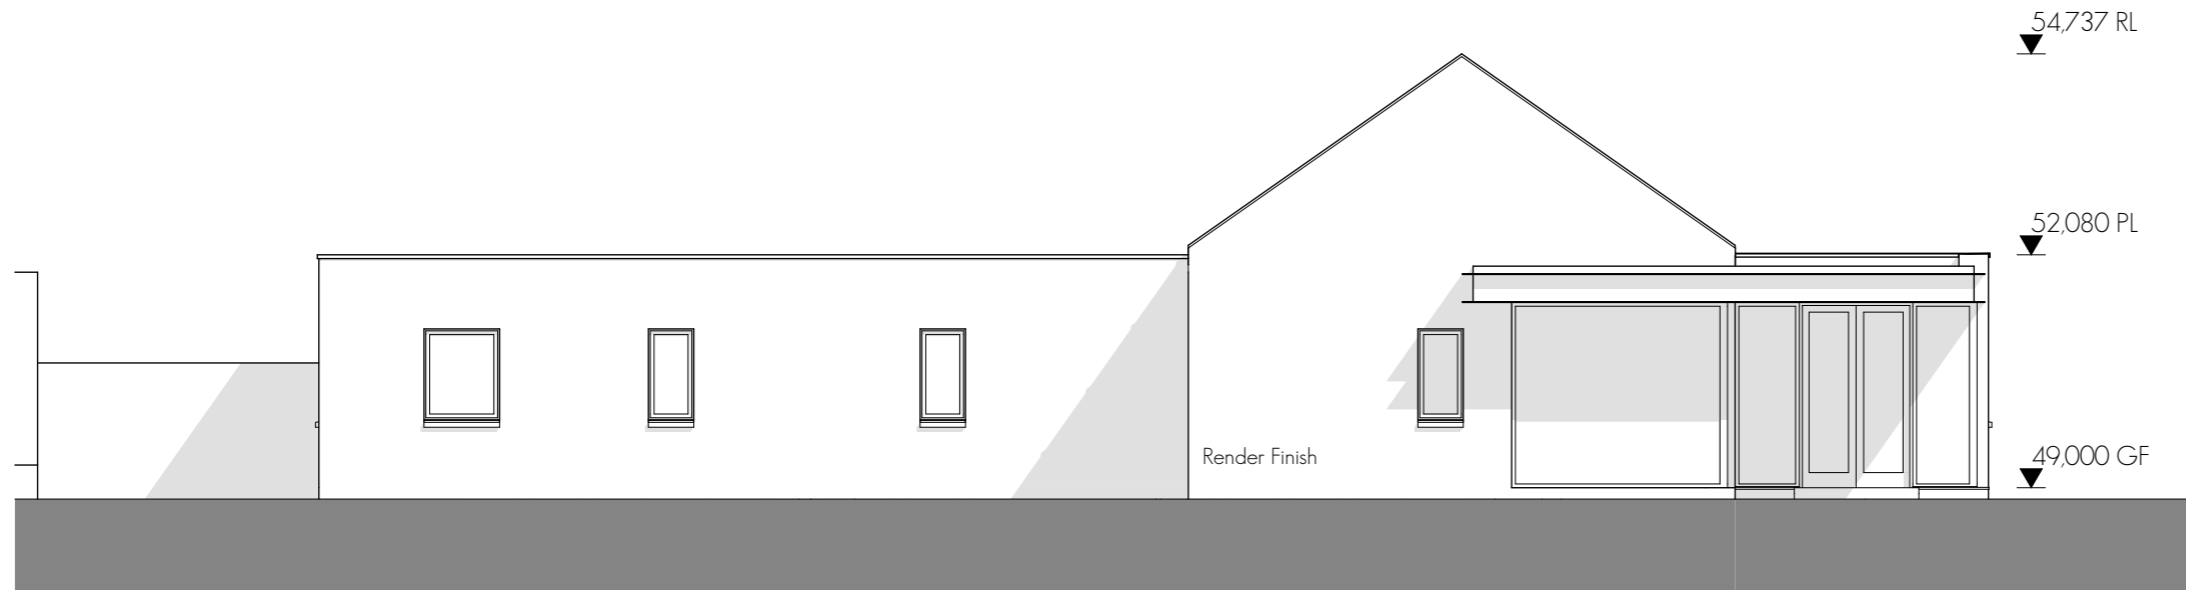SITE KEYPLAN



SIDE ELEVATION (SOUTH)
1:100

Issued For Planning		GOS	MD	12/04/2019	A
Issue Description	dm	ckd	date	rev.	
Client:	CAIRN HOMES PROPERTIES LTD.				
Project:	RESIDENTIAL DEVELOPMENT				
Site:	CASTLETREASURE, DOUGLAS, CO.CORK				
Title:	CRECHE - BUILDING ELEVATIONS				
Project Architect	MARK DIGNAM		Project No.	18205-PLA-104	
A3 Sheet Scale:	1:100		Issue:	A	

This drawing is a copy right in part of the document may be in copyright of Meitheal design partners Architects and shall not be used in any way without the written permission of the architect or copyright holder. All rights reserved.

S:\2018_CORK\18205\Working drawings\18205-SKE-160-H-Creche\pfr\Friday 12 April 2019