
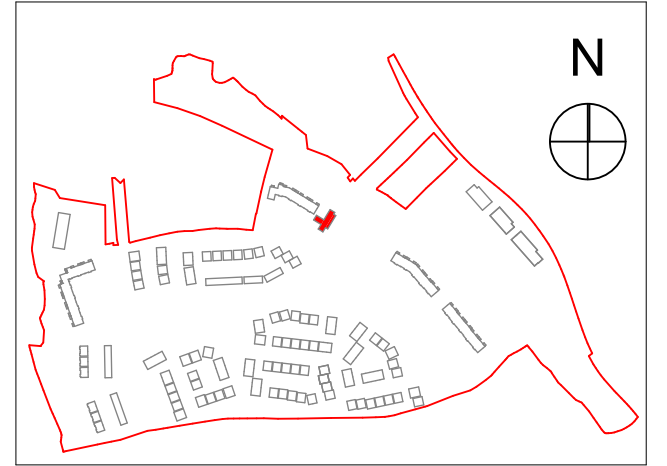


THIS DRAWING IS FOR PLANNING PERMISSION PURPOSES ONLY. FURTHER DRAWINGS AND STUDIES WILL BE REQUIRED FOR CONSTRUCTION AND TO ENSURE COMPLIANCE WITH RELEVANT BUILDING REGULATIONS AND STANDARDS.
NOTE: PLEASE REFER TO THE SITE LAYOUT DRAWING FOR ALL FFLS AND THE NORTH POINT ORIENTATION

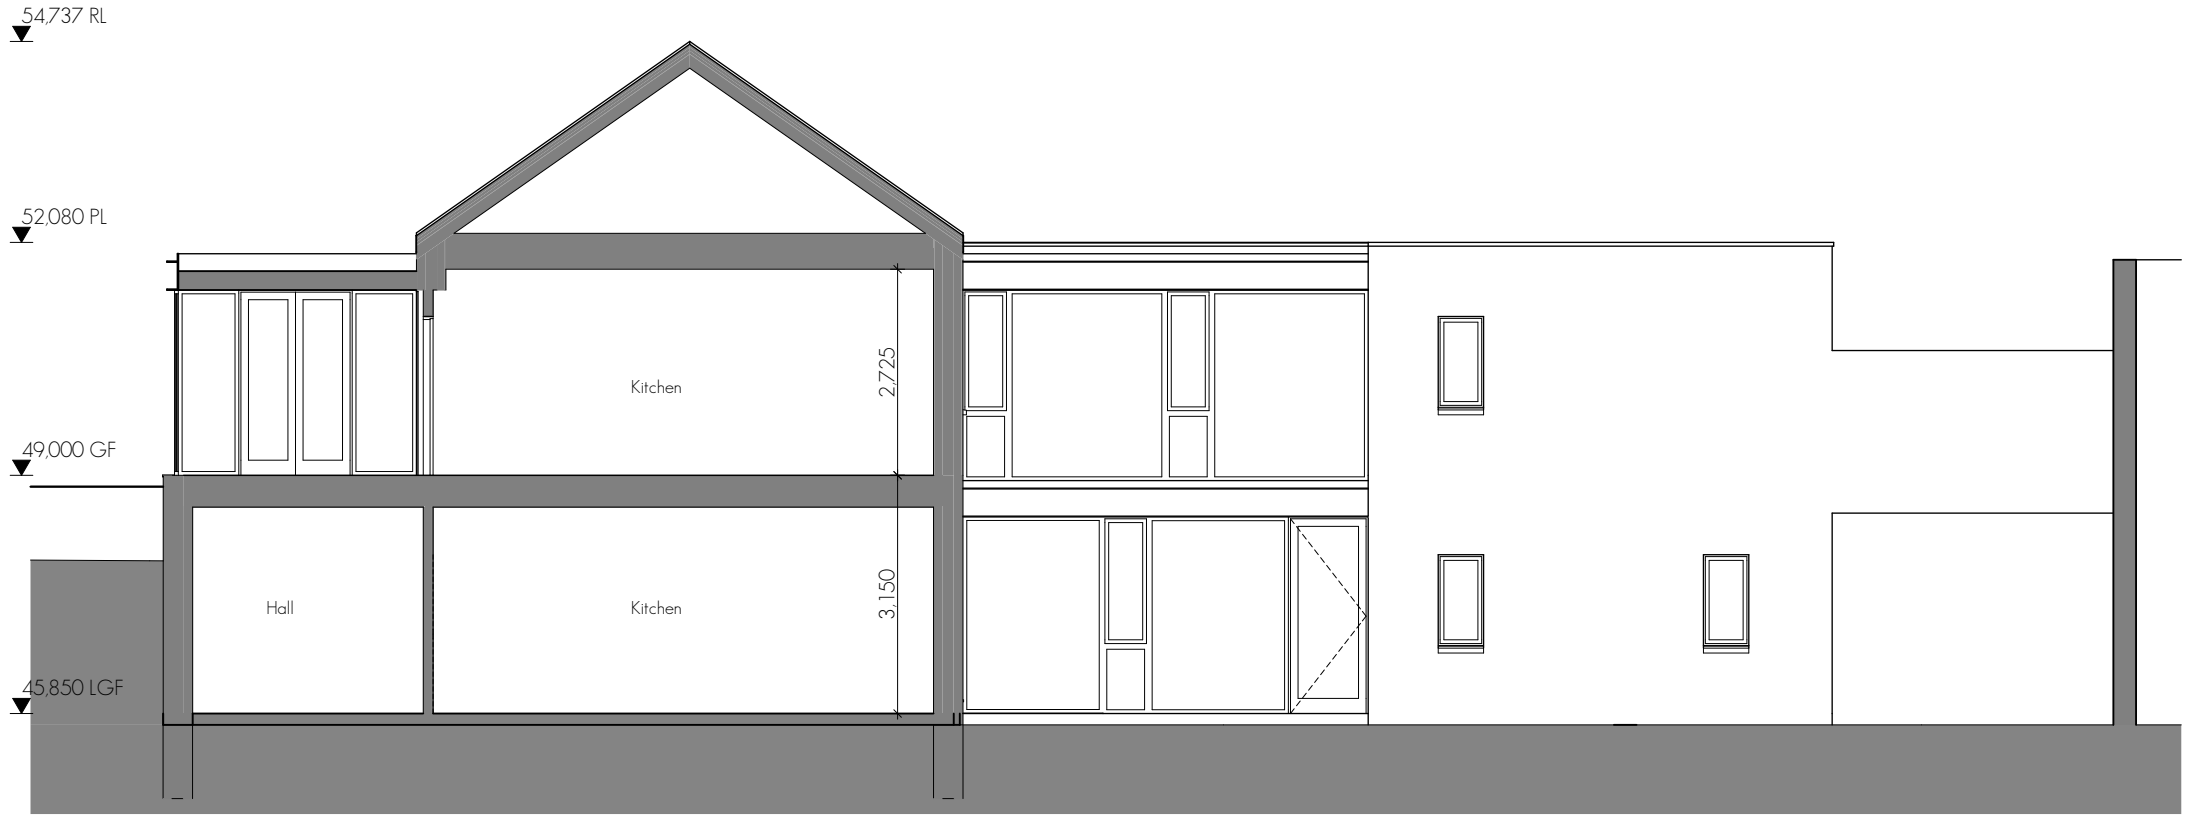

SITE KEYPLAN

Section A-A

1:100



Section B-B

1:100

Issue Description	Issue	MD	12/04/2019	A	
Issue Description	Issue	dn	ckd	date	rev.
Issued for Planning					

Client: CAIRN HOMES PROPERTIES LTD.
Project: RESIDENTIAL DEVELOPMENT
Site: CASTLETREASURE, DOUGLAS, CO.CORK
Title: CRECHE - BUILDING SECTIONS

Project Architect: MARK DIGNAM
A3 Sheet Scale: 1:100

Project No: 18205-PLA-105
Issue: A

S:\2018 CORK\18205\Working drawings\18205-SKE-160-H-Creche\pfr\Friday 12 April 2019

