


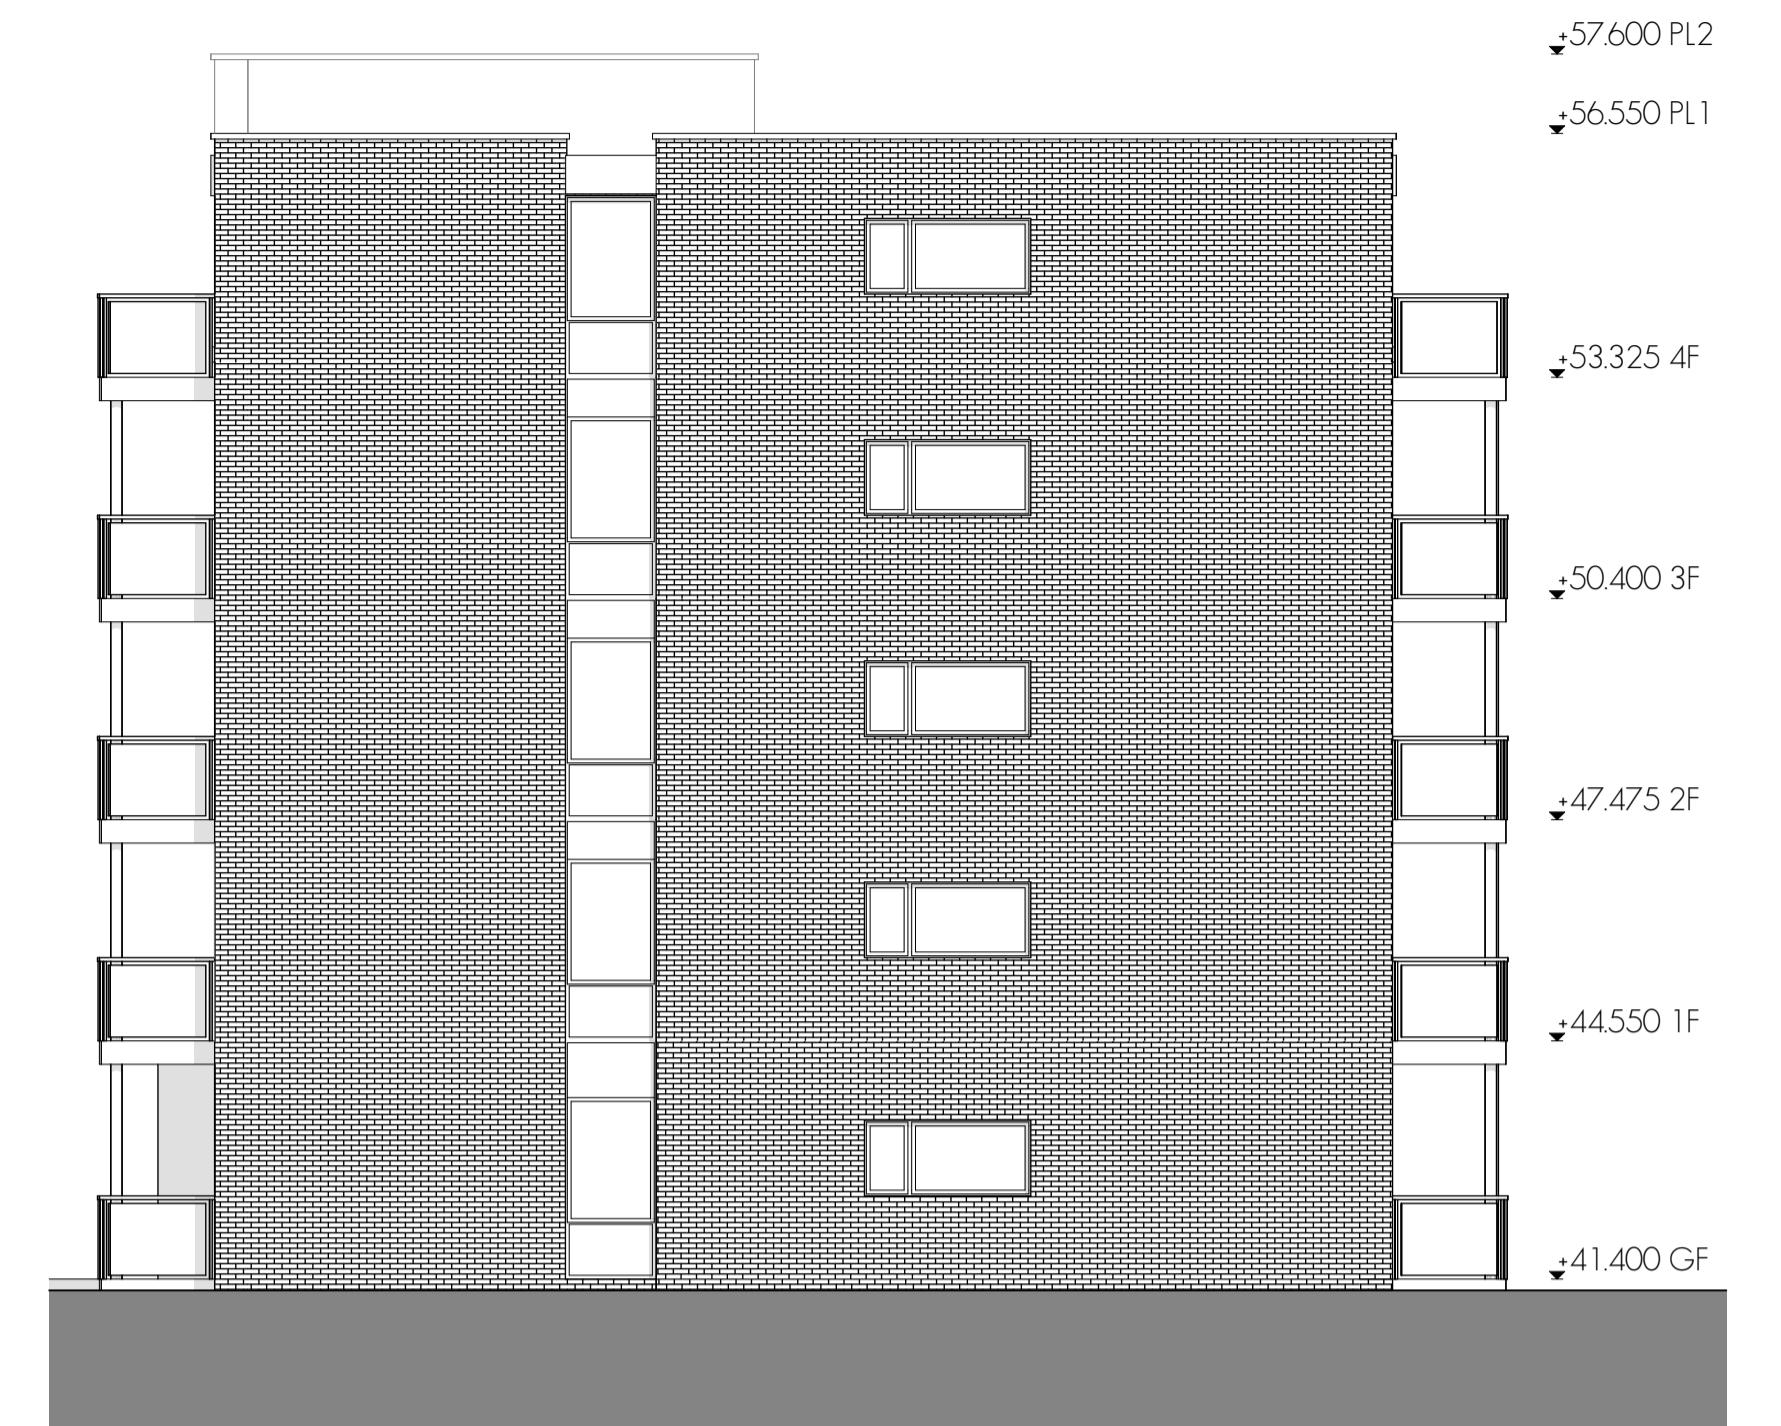


EAST ELEVATION
1:100



NORTH ELEVATION
1:100



WEST ELEVATION
1:100

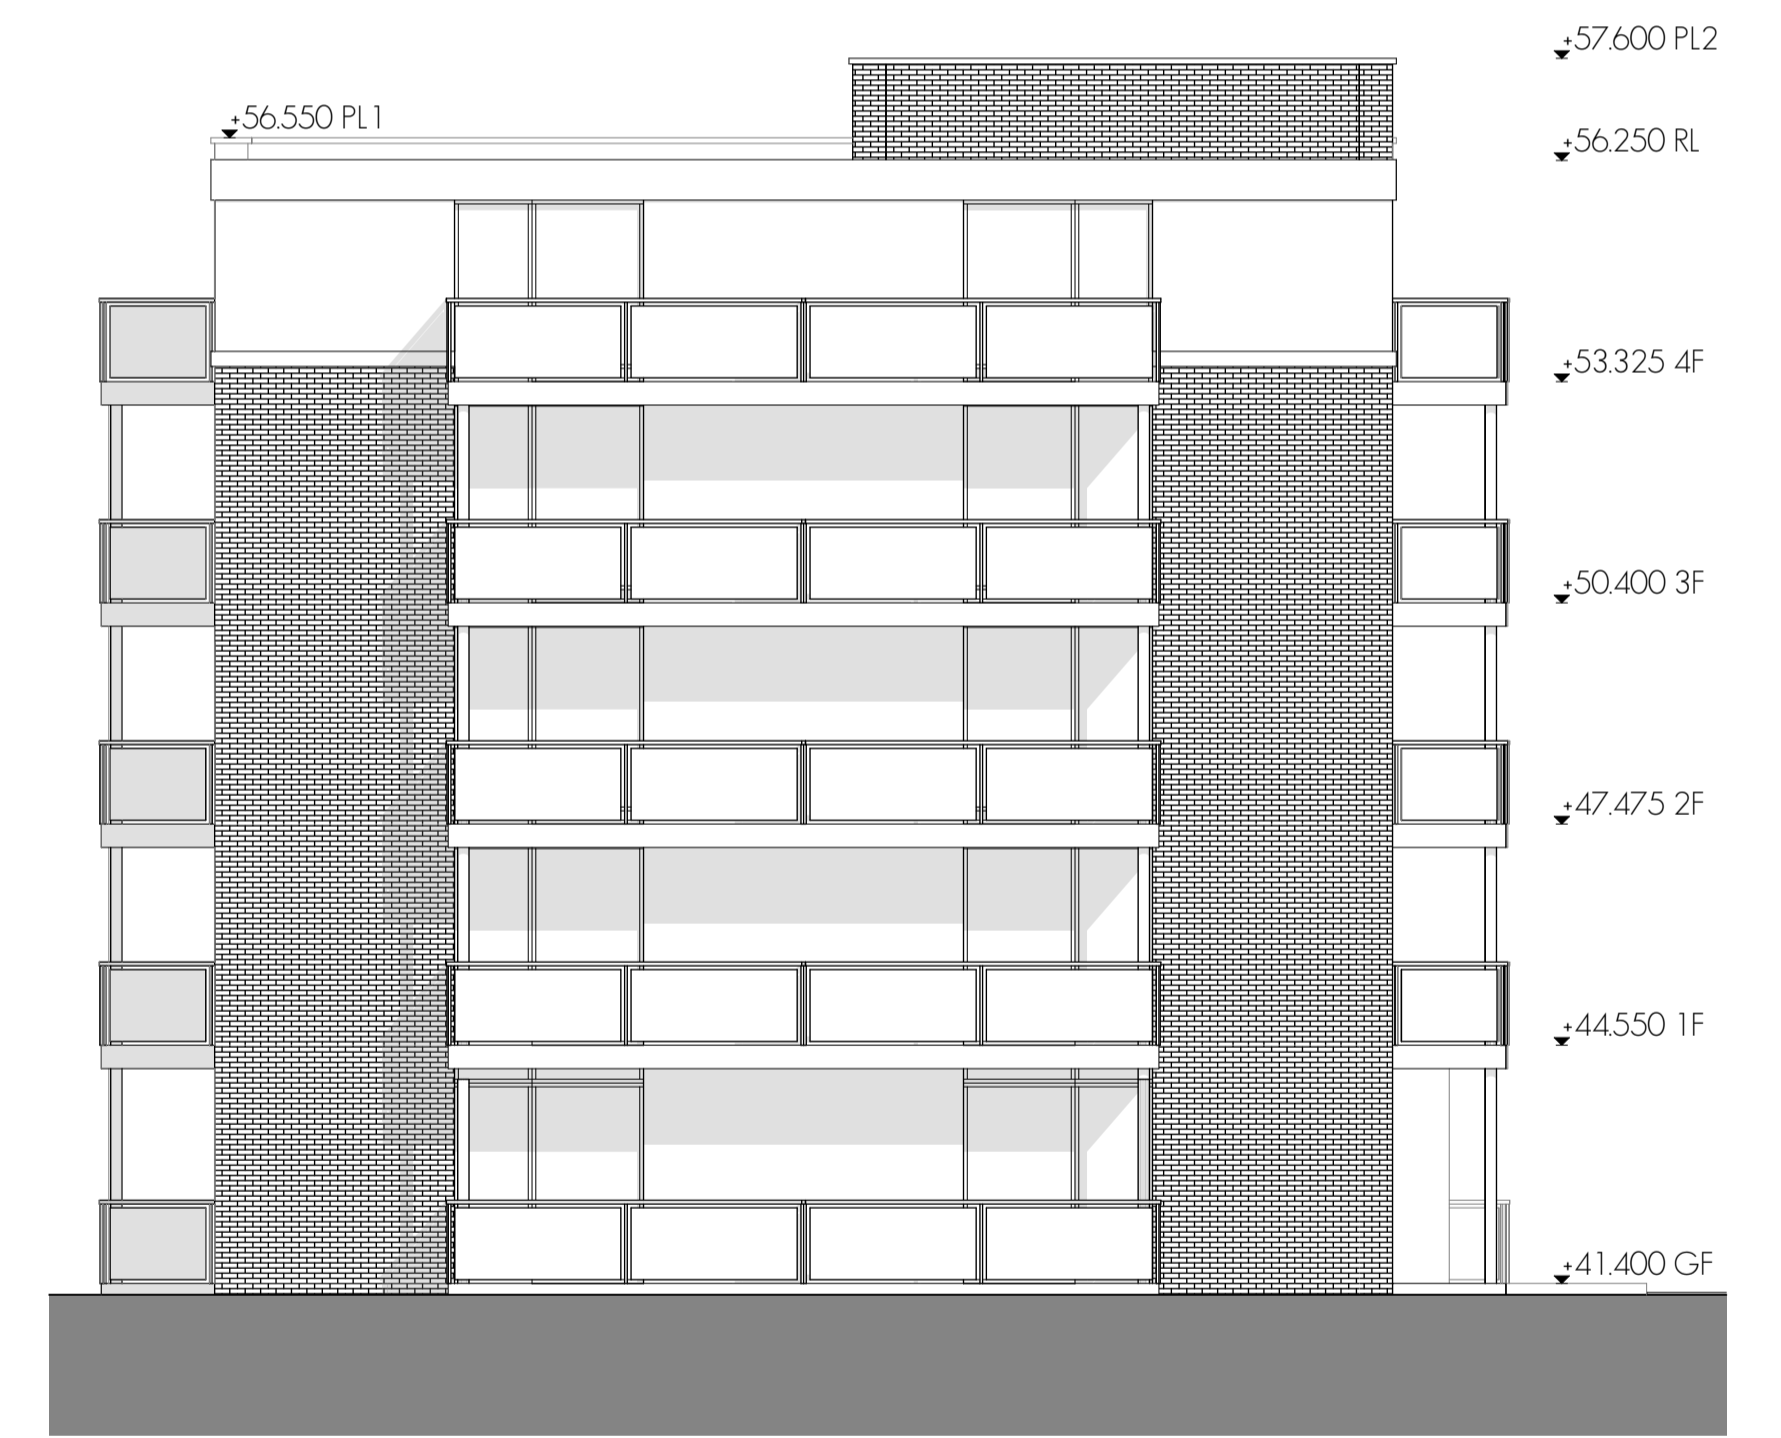

SOUTH ELEVATION
1:100



Keyplan
1:5000

NOTES ON FINISHES

- ROOF: warm roof construction build up, to be finished in a single ply membrane in selected colour or similar approved.
- WALLS: selected clay brickwork, where indicated, zinc/powder coated aluminium standing seam roof. Pressed powder coated metal to parapets.
- JOINERY: all windows and doors, frames and leaves, to be aluminium powder-coated to approved colour or uPVC. Obscure glazing to sensitive windows.
- RAINWATER GOODS: gutters, downpipes, and fixings to be uPVC or aluminium powder coated to selected colour or similar approved.

Issue Description	YR	12/04/2019	A	
Issue Description	dm	cltd	date	rev
Issued for Planning				

Client: CAIRN HOMES PROPERTIES LTD.
 Project: RESIDENTIAL DEVELOPMENT
 Site: CASTLETREASURE, DOUGLAS, CO. CORK
 Title: BLOCK A (47NO) - ELEVATIONS



Project Architect: PATRICK O TOOLE
 A1 Sheet Scale:

Project No: 18205-PLA-109
 Issue: A



THIS DRAWING IS FOR PLANNING PERMISSION PURPOSES ONLY. FURTHER DRAWINGS AND STUDIES WILL BE REQUIRED FOR CONSTRUCTION AND TO ENSURE COMPLIANCE WITH RELEVANT BUILDING REGULATIONS AND STANDARDS.

NOTE:
 Refer to 1:500 site layout drawings: 18205-PLA-004, 18205-PLA-005, 18205-PLA-006, 18205-PLA-007, 18205-PLA-008, 18205-PLA-009 & 18205-PLA-010 for further details including all finished floor levels (FFL) & dimensioning.