

THIS DRAWING IS FOR PLANNING PERMISSION PURPOSES ONLY. FURTHER DRAWINGS AND STUDIES WILL BE REQUIRED FOR CONSTRUCTION AND TO ENSURE COMPLIANCE WITH RELEVANT BUILDING REGULATIONS AND STANDARDS.

NOTE:
Refer to 1:500 site layout drawings 18205-PLA-004, 18205-PLA-005, 18205-PLA-006, 18205-PLA-007, 18205-PLA-008, 18205-PLA-009 & 18205-PLA-010 for further details including all finished floor levels (FFL) & dimensioning.



- APARTMENT BLOCK 'B' (5 storeys)
18 X 2 BED
12 X 1 BED
TOTAL 30 UNITS
- APARTMENT BLOCK 'C' (4 storeys)
14 X 2 BED
10 X 1 BED
TOTAL 24 UNITS
- APARTMENT BLOCK 'D' (5 storeys)
23 X 2 BED
21 X 1 BED
TOTAL 44 UNITS
- TOTAL 98 APARTMENTS
55no 2 BED
43no 1 BED

FOR APARTMENT BLOCK 'B' DRAWINGS AT 1:100 REFER TO DRAWING NO'S. 18205-PLA-114, 18205-PLA-115, 18205-PLA-120

FOR APARTMENT BLOCK 'C' DRAWINGS AT 1:100 REFER TO DRAWING NO. 18205-PLA-116, 18205-PLA-117, 18205-PLA-121

FOR APARTMENT BLOCK 'D' DRAWINGS AT 1:100 REFER TO DRAWING NO. 18205-PLA-118, 18205-PLA-119, 18205-PLA-122

GROUND FLOOR - 200
1:200


CONTEXTUAL LAYOUT ONLY

PLEASE REFER TO DWGS 18205-PLA-114 TO 18205-PLA-115, FOR GENERAL ARRANGEMENT & DIMENSIONING OF BLOCK B.
PLEASE REFER TO DWGS 18205-PLA-116 TO 18205-PLA-117, FOR GENERAL ARRANGEMENT, DIMENSIONING & SECTION OF BLOCK C.
PLEASE REFER TO DWGS 18205-PLA-118 TO 18205-PLA-119, FOR GENERAL ARRANGEMENT & DIMENSIONING OF BLOCK D.

PLEASE REFER TO HQA REPORT 18205-REP-015, FOR ALL UNIT NUMBERS, ORIENTATIONS ETC



Section A-A
1:200

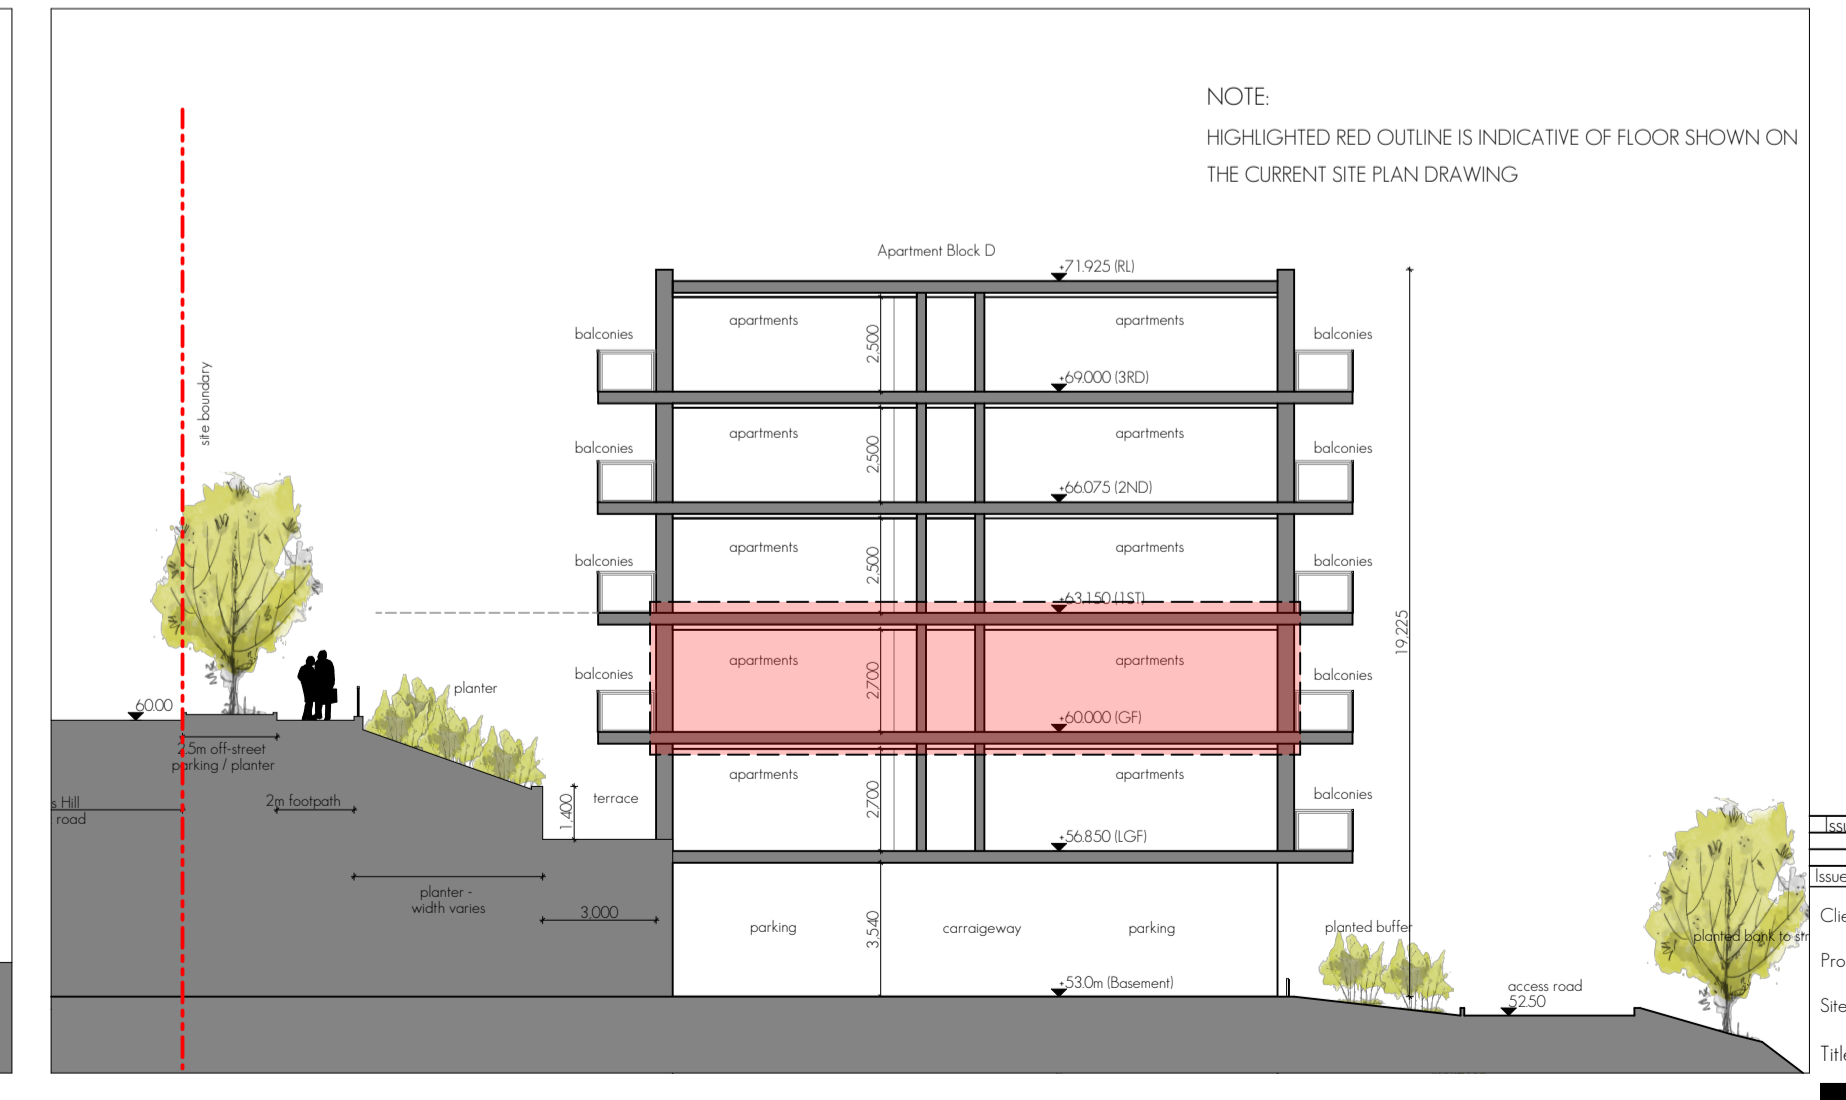

Section B-B
1:200



SITE KEY PLAN
1:5000

Issue Description	Y/N	12/14/2019	A
Client	CAIRN HOMES PROPERTIES LTD.		
Project	RESIDENTIAL DEVELOPMENT		
Site	CASTLETREASURE, DOUGLAS, CO. CORK		
Title	BLOCKS B/C/D - SITE LAYOUT WITH GF ENTRY		

Meitheal design partners Architects

Project Architect: PATRICK O TOOLE
A1 Sheet Scale: AS
Project No: 18205-PLA-112
Issue: A