



BASEMENT LEVEL
1:100

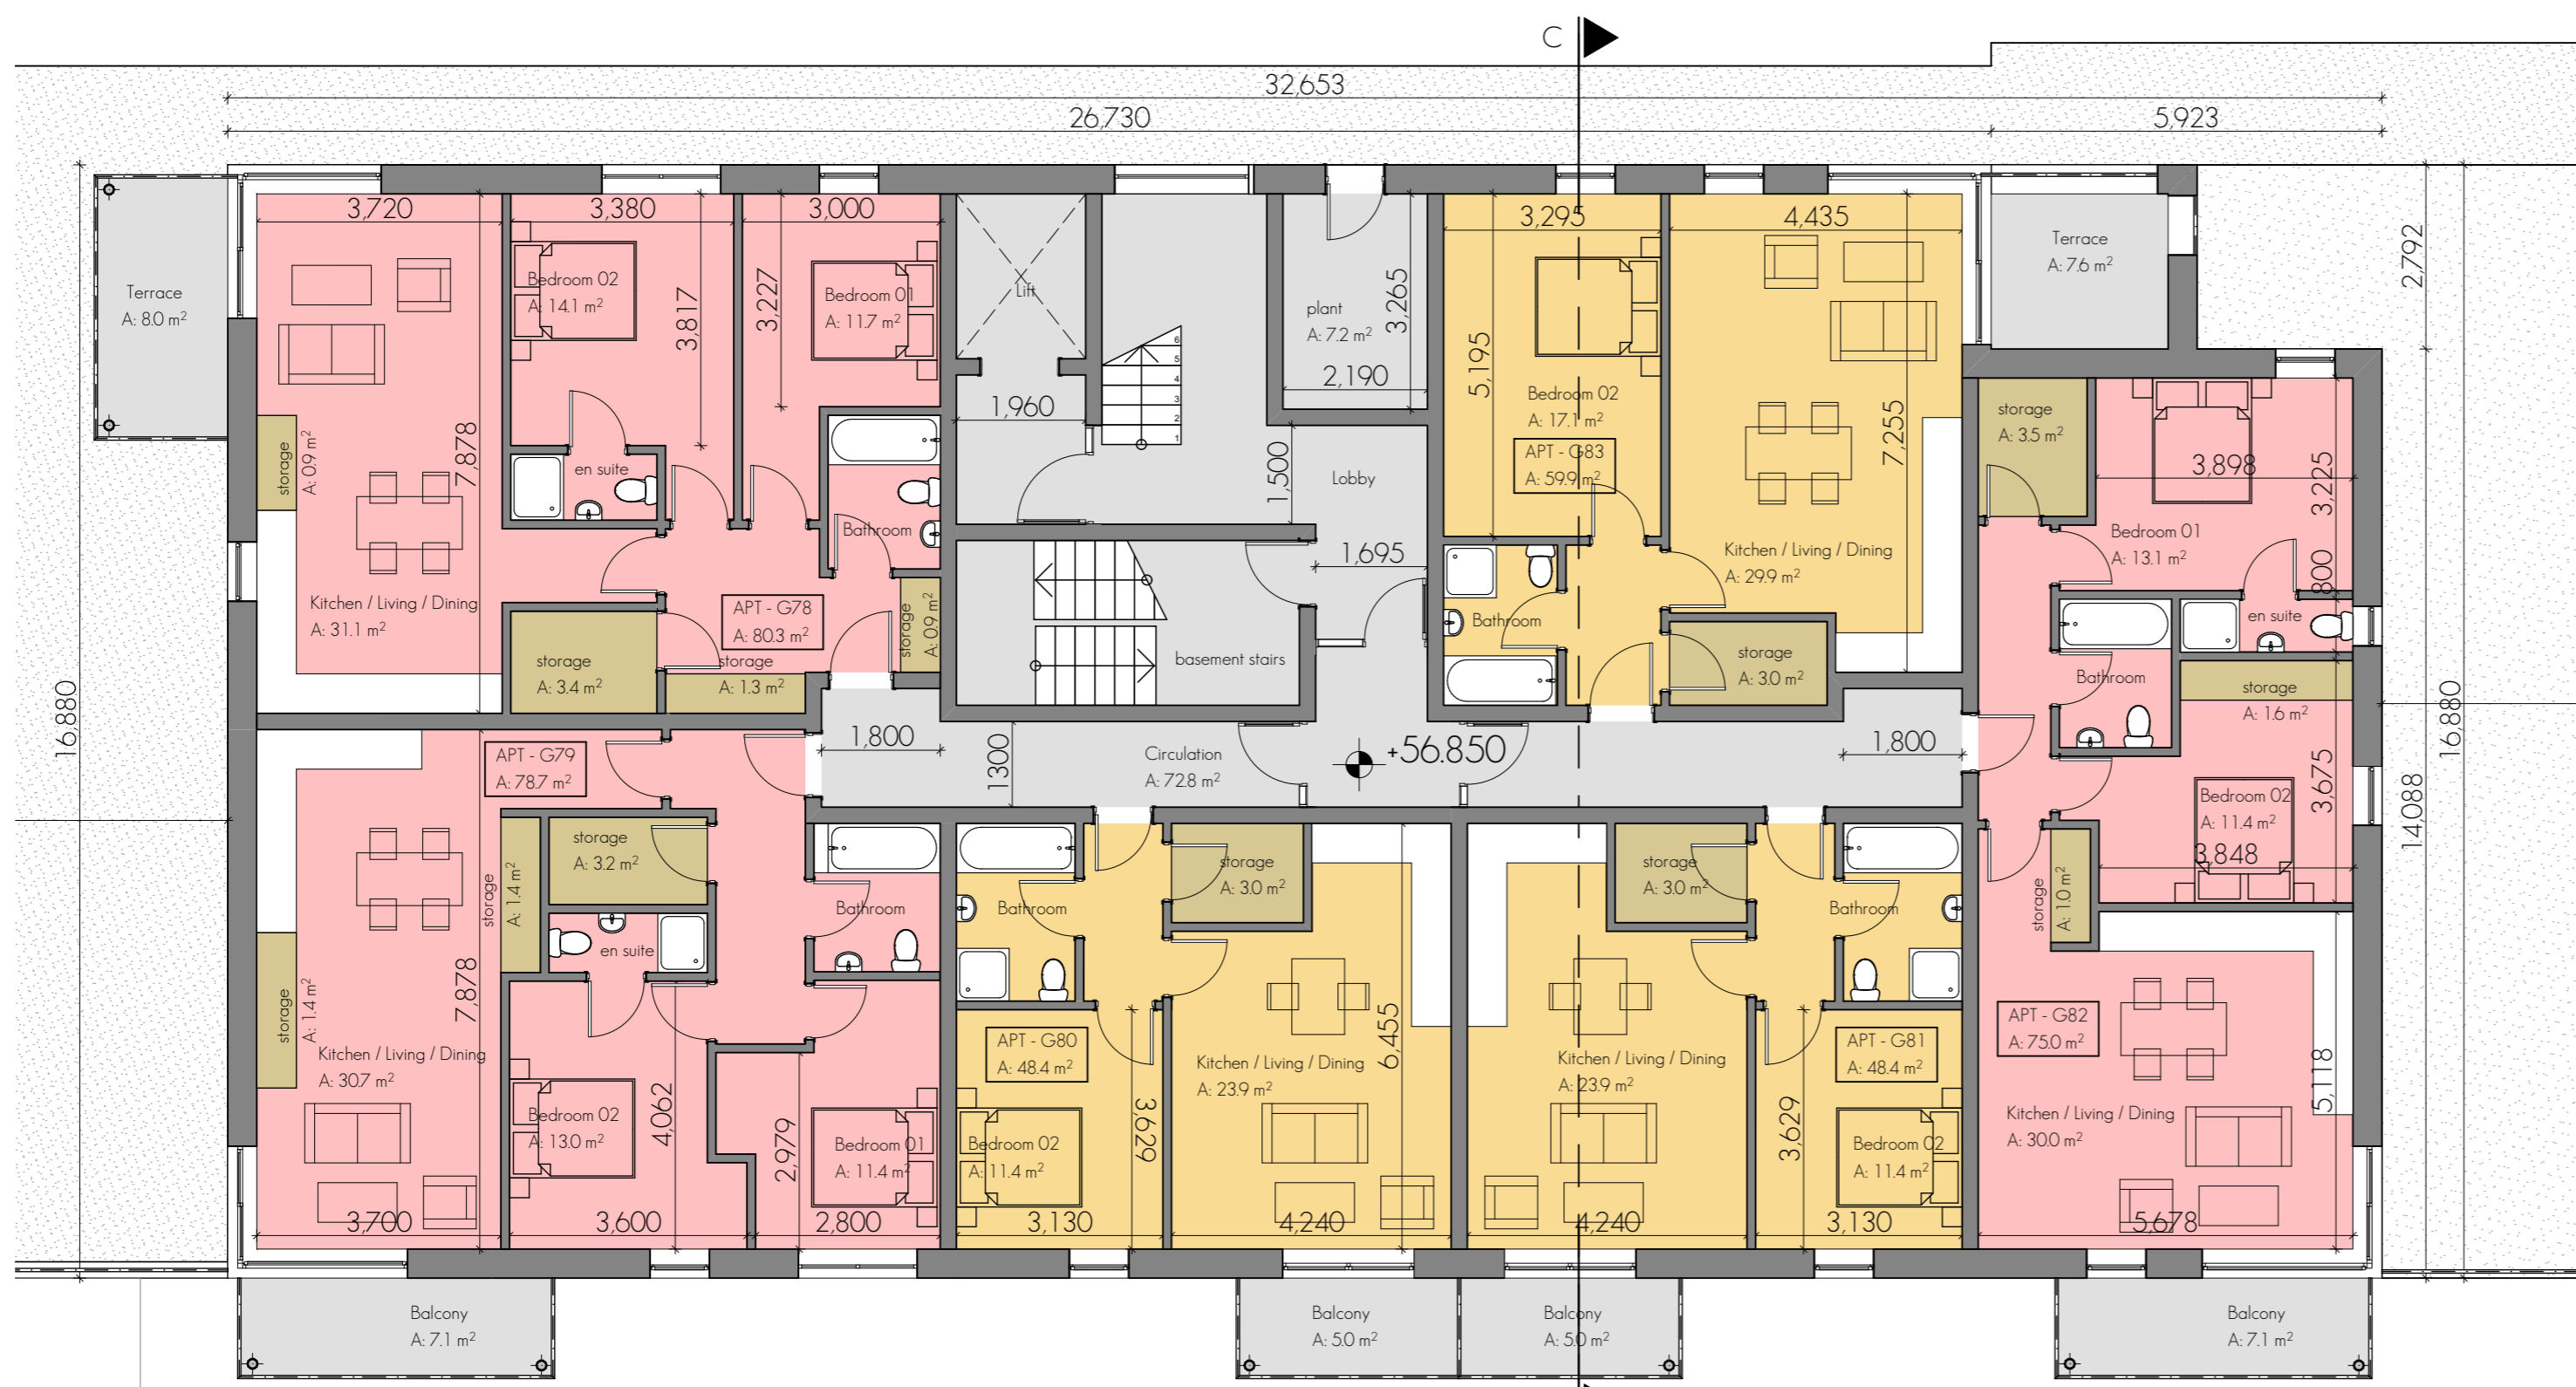

LOWER GROUND FLOOR PLAN - BLOCK C - LEVEL_56.850
1:100


Storey	Area	Type
LOWER GROUND FLOOR		
APT - G78	803	2 Bed - Block C
APT - G79	787	2 Bed - Block C
APT - G80	48.4	1 Bed - Block C
APT - G81	48.4	1 Bed - Block C
APT - G82	75.0	2 Bed - Block C
APT - G83	59.9	1 Bed - Block C
GROUND FLOOR		
APT - G84	803	2 Bed - Block C
APT - G85	787	2 Bed - Block C
APT - G86	48.4	1 Bed - Block C
APT - G87	48.4	1 Bed - Block C
APT - G88	75.0	2 Bed - Block C
APT - G89	59.9	1 Bed - Block C
FIRST FLOOR		
APT - G90	85.5	2 Bed - Block C
APT - G91	78.7	2 Bed - Block C
APT - G92	48.4	1 Bed - Block C
APT - G93	48.4	1 Bed - Block C
APT - G94	75.0	2 Bed - Block C
APT - G95	78.1	2 Bed - Block C
SECOND FLOOR		
APT - G96	85.5	2 Bed - Block C
APT - G97	78.7	2 Bed - Block C
APT - G98	48.4	1 Bed - Block C
APT - G99	48.4	1 Bed - Block C
APT - G100	75.0	2 Bed - Block C
APT - G101	78.1	2 Bed - Block C
		1,609.6 m ²
GROSS AREA - BLOCK C		
Storey	Area	
LOWER GROUND FLOOR	491.8	
GROUND FLOOR	491.8	
FIRST FLOOR	491.8	
SECOND FLOOR	491.8	
		1,967.2 m ²

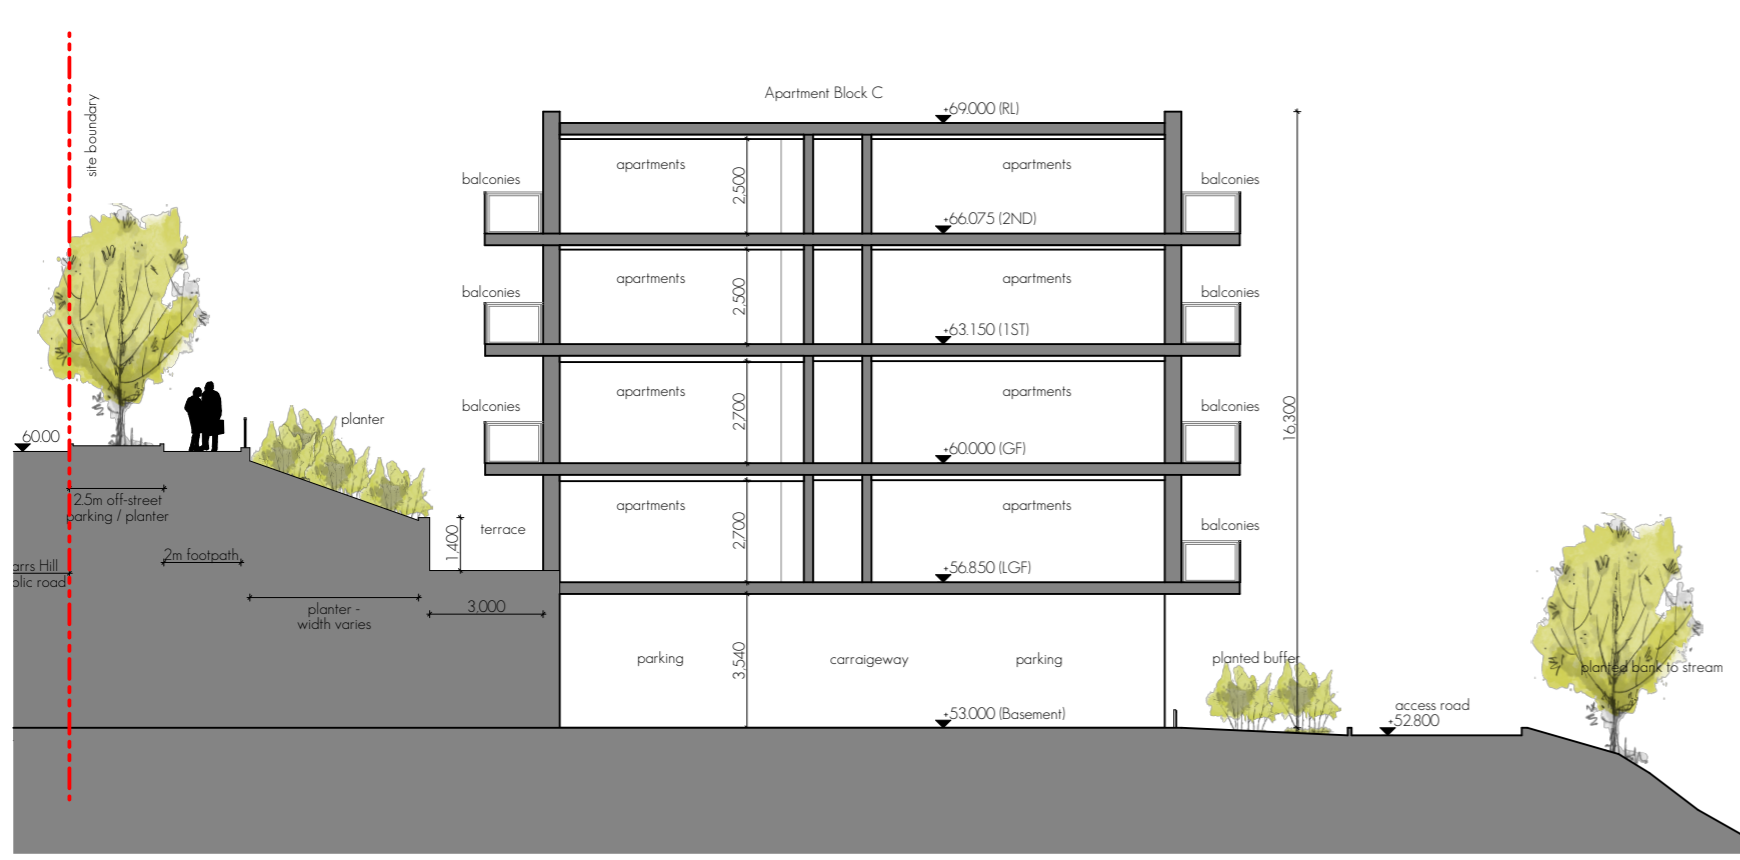

SECTION C-C
1:200



KEYPLAN-C
1:5000

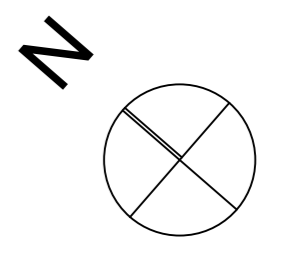

NOTE:
All 'Store' areas are excluded from the bedroom/kitchen room calculations and are indicated with a separate solid hatch colour.
Min store provided are -
3sqm per 1 bed
6sqm per 2 bed apartments
Balconies provided are a minimum of -
5sqm per 1 bed apartment
7sqm per 2 bed apartment

NOTE:
Refer to 1:5000 site layout drawings 18205-PLA-004, 18205-PLA-005, 18205-PLA-006, 18205-PLA-007, 18205-PLA-008, 18205-PLA-009 & 18205-PLA-010 for further details including all finished floor levels (FFL) & dimensioning.

THIS DRAWING IS FOR PLANNING PERMISSION PURPOSES ONLY. FURTHER DRAWINGS AND STUDIES WILL BE REQUIRED FOR CONSTRUCTION AND TO ENSURE COMPLIANCE WITH RELEVANT BUILDING REGULATIONS AND STANDARDS.

Issue Description	WK	DATE	REV
1	18205-0019		

Client: CAIRN HOMES PROPERTIES LTD.
Project: RESIDENTIAL DEVELOPMENT
Site: CASTLETREASURE, DOUGLAS, CO. CORK
Title: BLOCK C - FLOOR PLANS

Project Architect: PATRICK O TOOLE
A1 Sheet Scale: A5

Project No: 18205-PLA-116
Issue: A

S12018 CORK\18205\Working drawings\18205-DES-1101 (Apts-G) 12 April 2019

Meitheal
design partners
Architects