


THIS DRAWING IS FOR PLANNING PERMISSION PURPOSES ONLY. FURTHER DRAWINGS AND STUDIES WILL BE REQUIRED FOR CONSTRUCTION AND TO ENSURE COMPLIANCE WITH RELEVANT BUILDING REGULATIONS AND STANDARDS.

NOTE:  
Refer to 1:500 site layout drawings 18205-PLA-004, 18205-PLA-005, 18205-PLA-006, 18205-PLA-007, 18205-PLA-008, 18205-PLA-009 & 18205-PLA-010 for further details including all finished floor levels (FFL) & dimensioning.



FRONT ELEVATION (NORTH) - BLOCK B  
1:100

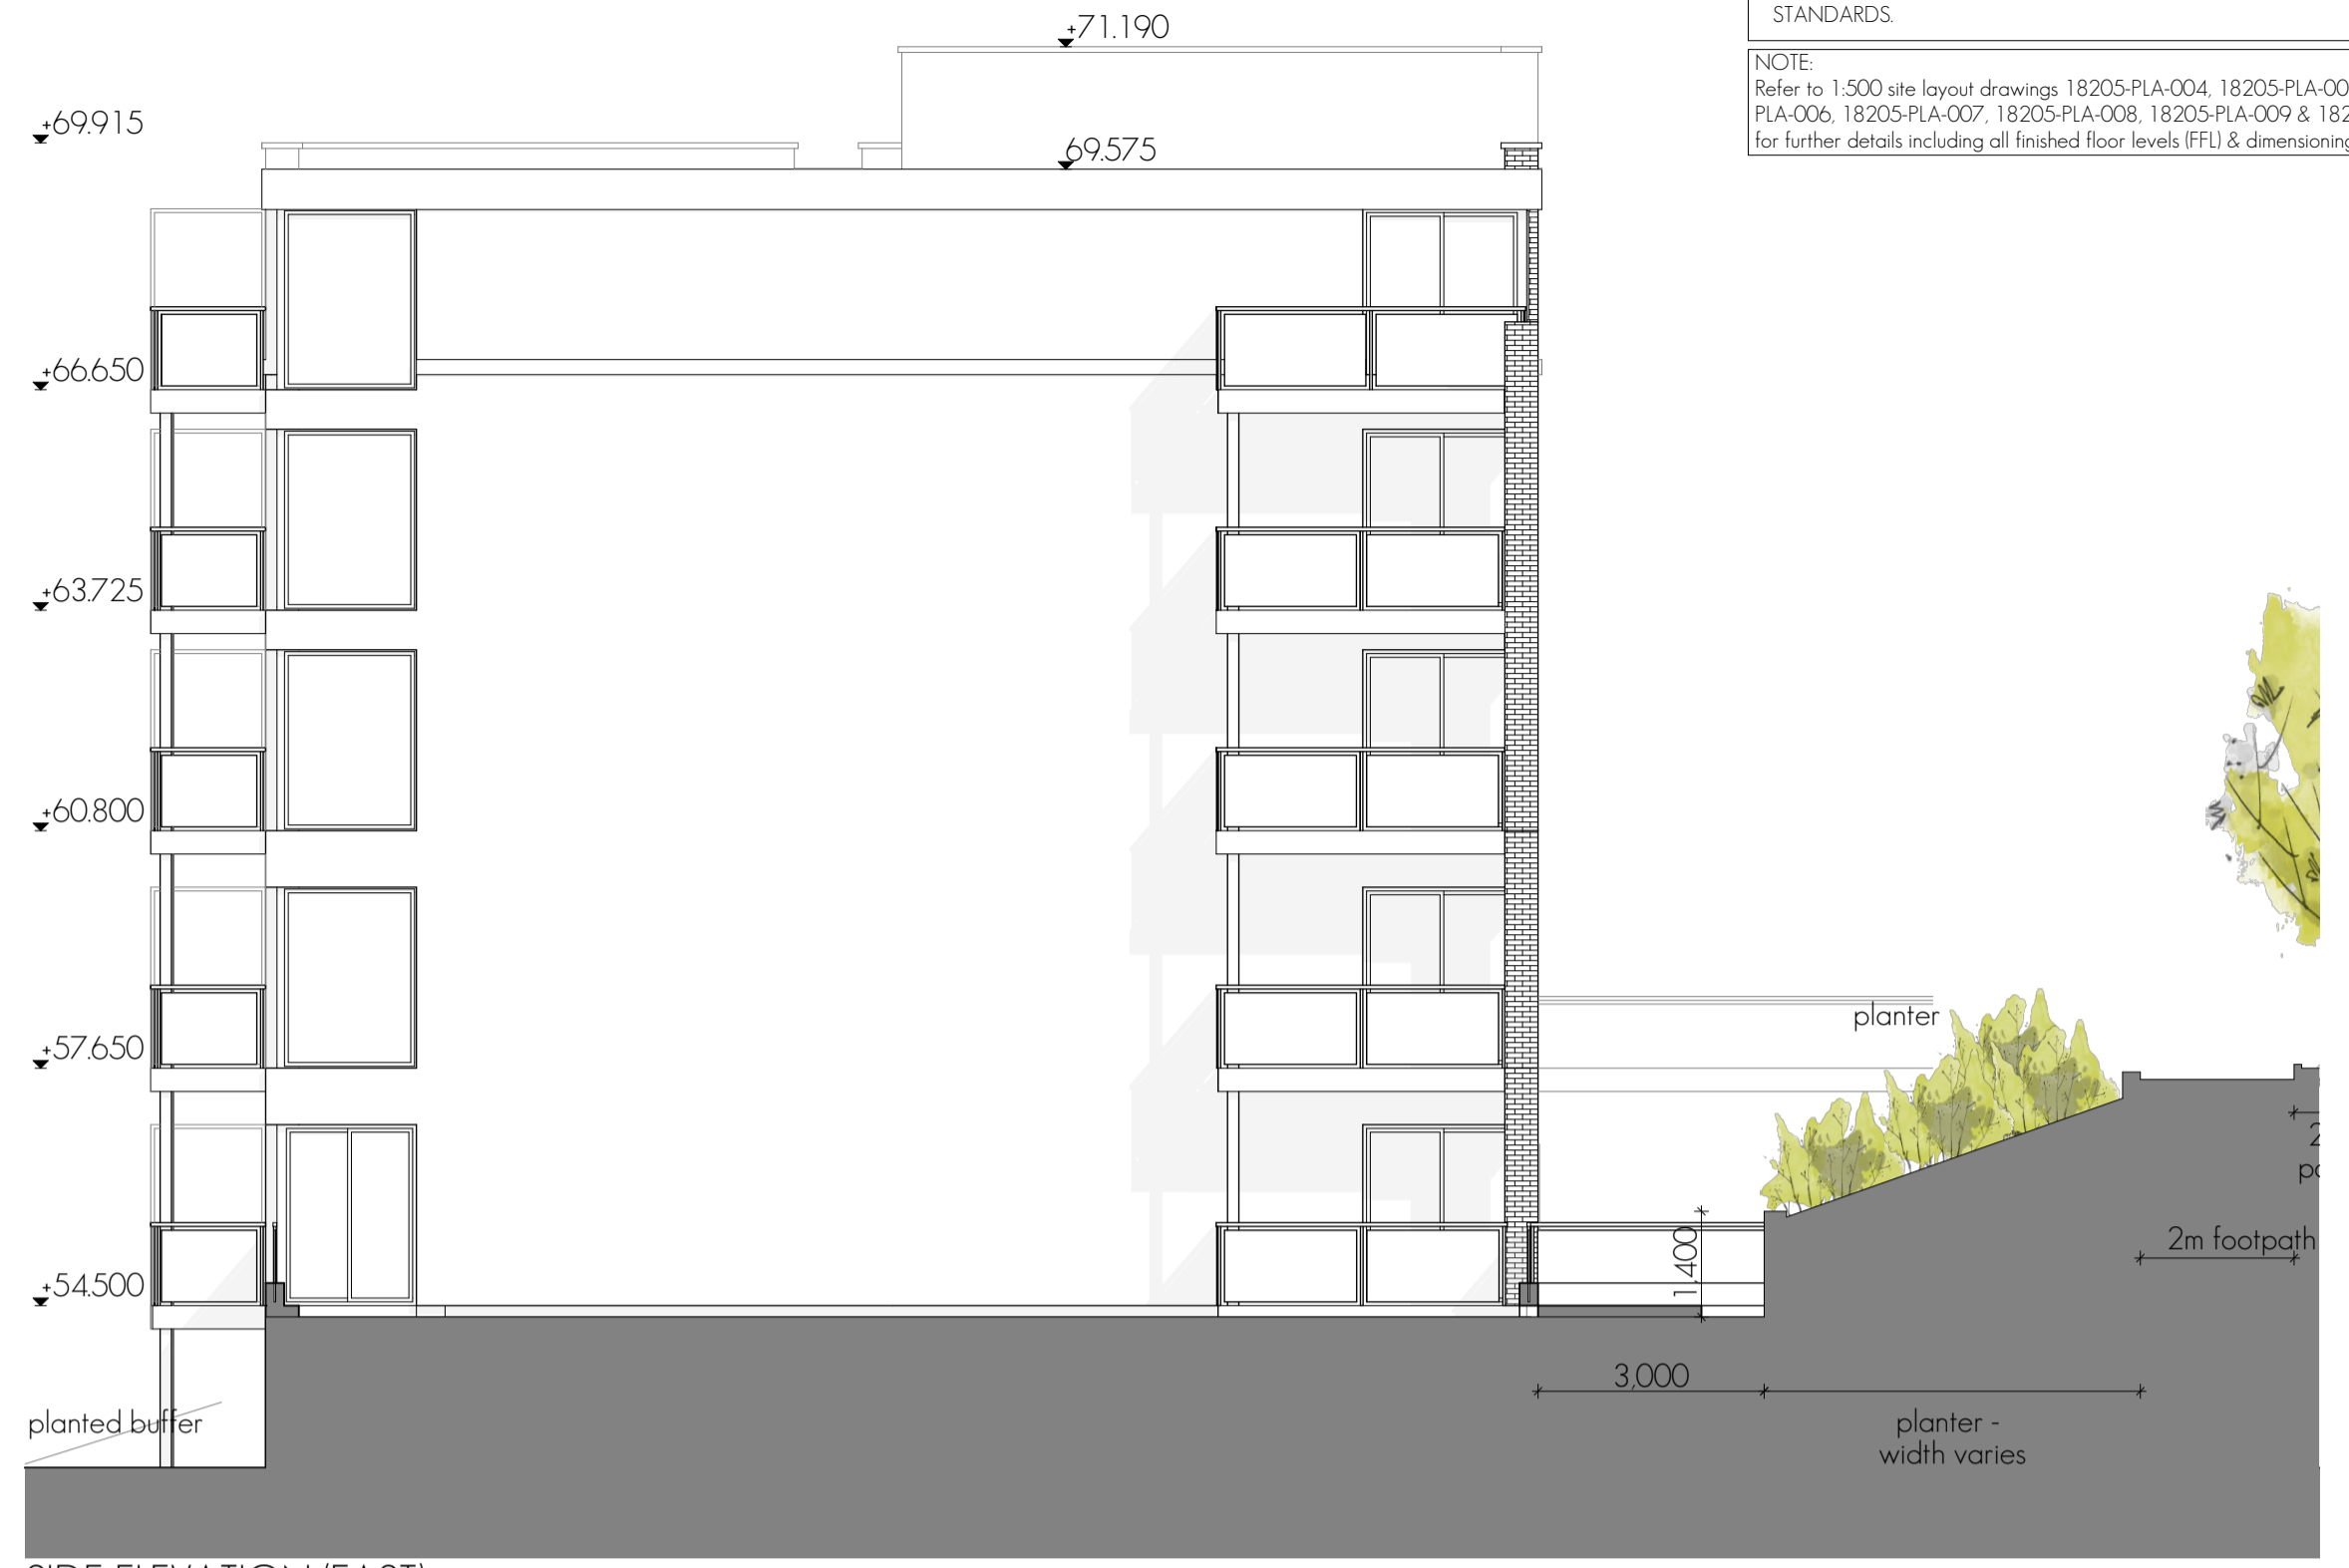


SIDE ELEVATION (EAST)  
1:100



REAR ELEVATION (SOUTH) - BLOCK B  
1:100



SIDE ELEVATION (WEST)  
1:100

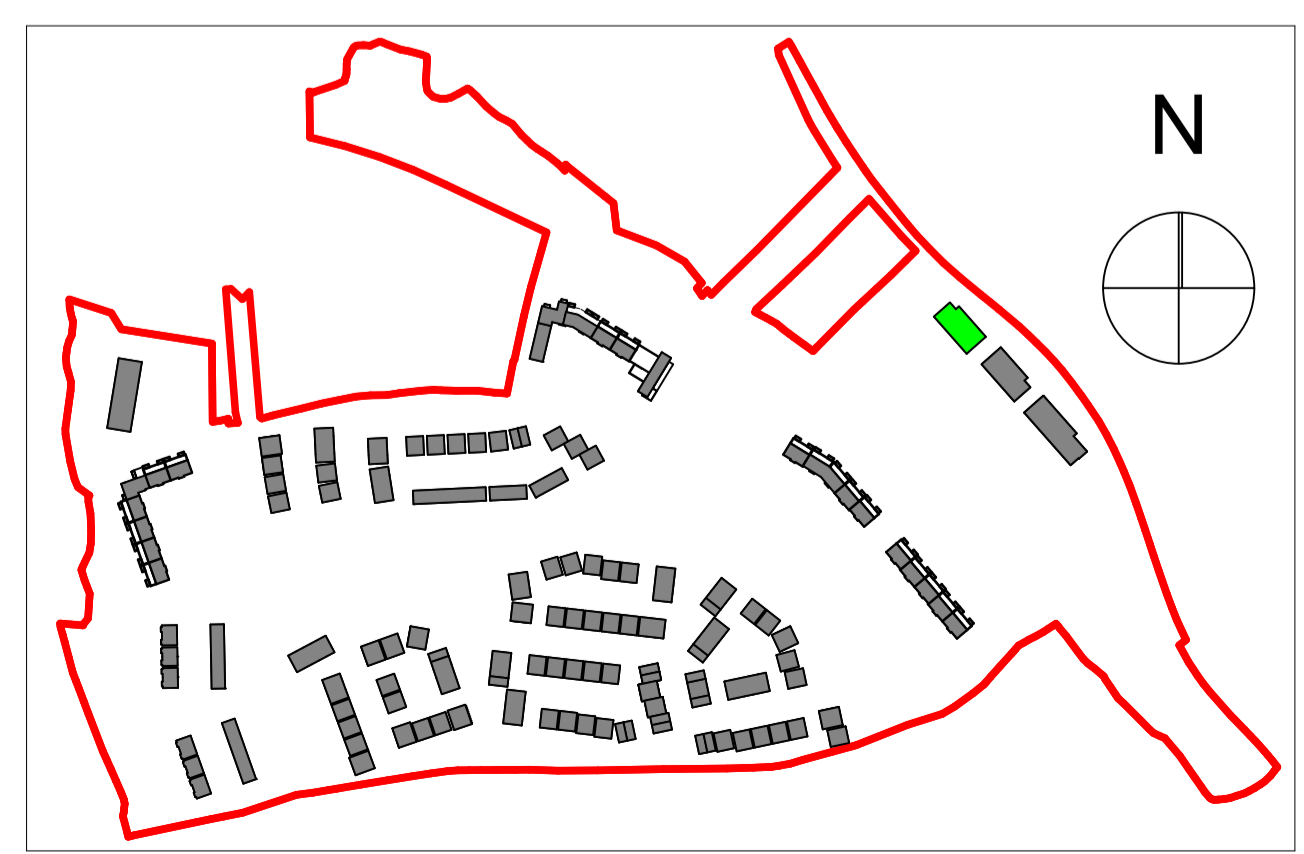

KEYPLAN-B  
1:5000

NOTES ON FINISHES

- ROOF: warm roof construction build up, to be finished in a single ply membrane in selected colour or similar approved.
- WALLS: selected clay brickwork, where indicated, zinc/powder coated aluminium standing seam roof. Pressed powder coated metal to parapets.
- JOINERY: all windows and doors, frames and leaves, to be aluminium powder-coated to approved colour or uPVC. Obscure glazing to sensitive windows.
- RAINWATER GOODS: gutters, downpipes, and fixings to be uPVC or aluminium powder coated to selected colour or similar approved.

Issued For Planning		YB	12/15/2019	A	
Issue	Description	dm	cltd	date	rev
Client	CAIRN HOMES PROPERTIES LTD.				
Project	RESIDENTIAL DEVELOPMENT				
Site	CASTLETREASURE, DOUGLAS, CO. CORK				
Title	BLOCK B - ELEVATIONS				

Project Architect: PATRICK O TOOLE  
A1 Sheet Scale: AS

Project No: 18205-PLA-120  
Issue: A

S:\2018 CORK\18205\Working drawings\18205-DES-1101 (Apts-G)ipn12 April 2019

Meitheal  
design partners  
Architects