

THIS DRAWING IS FOR PLANNING PERMISSION PURPOSES ONLY. FURTHER DRAWINGS AND STUDIES WILL BE REQUIRED FOR CONSTRUCTION AND TO ENSURE COMPLIANCE WITH RELEVANT BUILDING REGULATIONS AND STANDARDS.

NOTE:
Refer to 1:500 site layout drawings 18205-PLA-004, 18205-PLA-005, 18205-PLA-006, 18205-PLA-007, 18205-PLA-008, 18205-PLA-009 & 18205-PLA-010 for further details including all finished floor levels (FFL) & dimensioning.




FRONT ELEVATION (NORTH) - BLOCK C
1:100




SIDE ELEVATION (WEST) BLOCK C
1:100



REAR ELEVATION (SOUTH) - BLOCK C
1:100

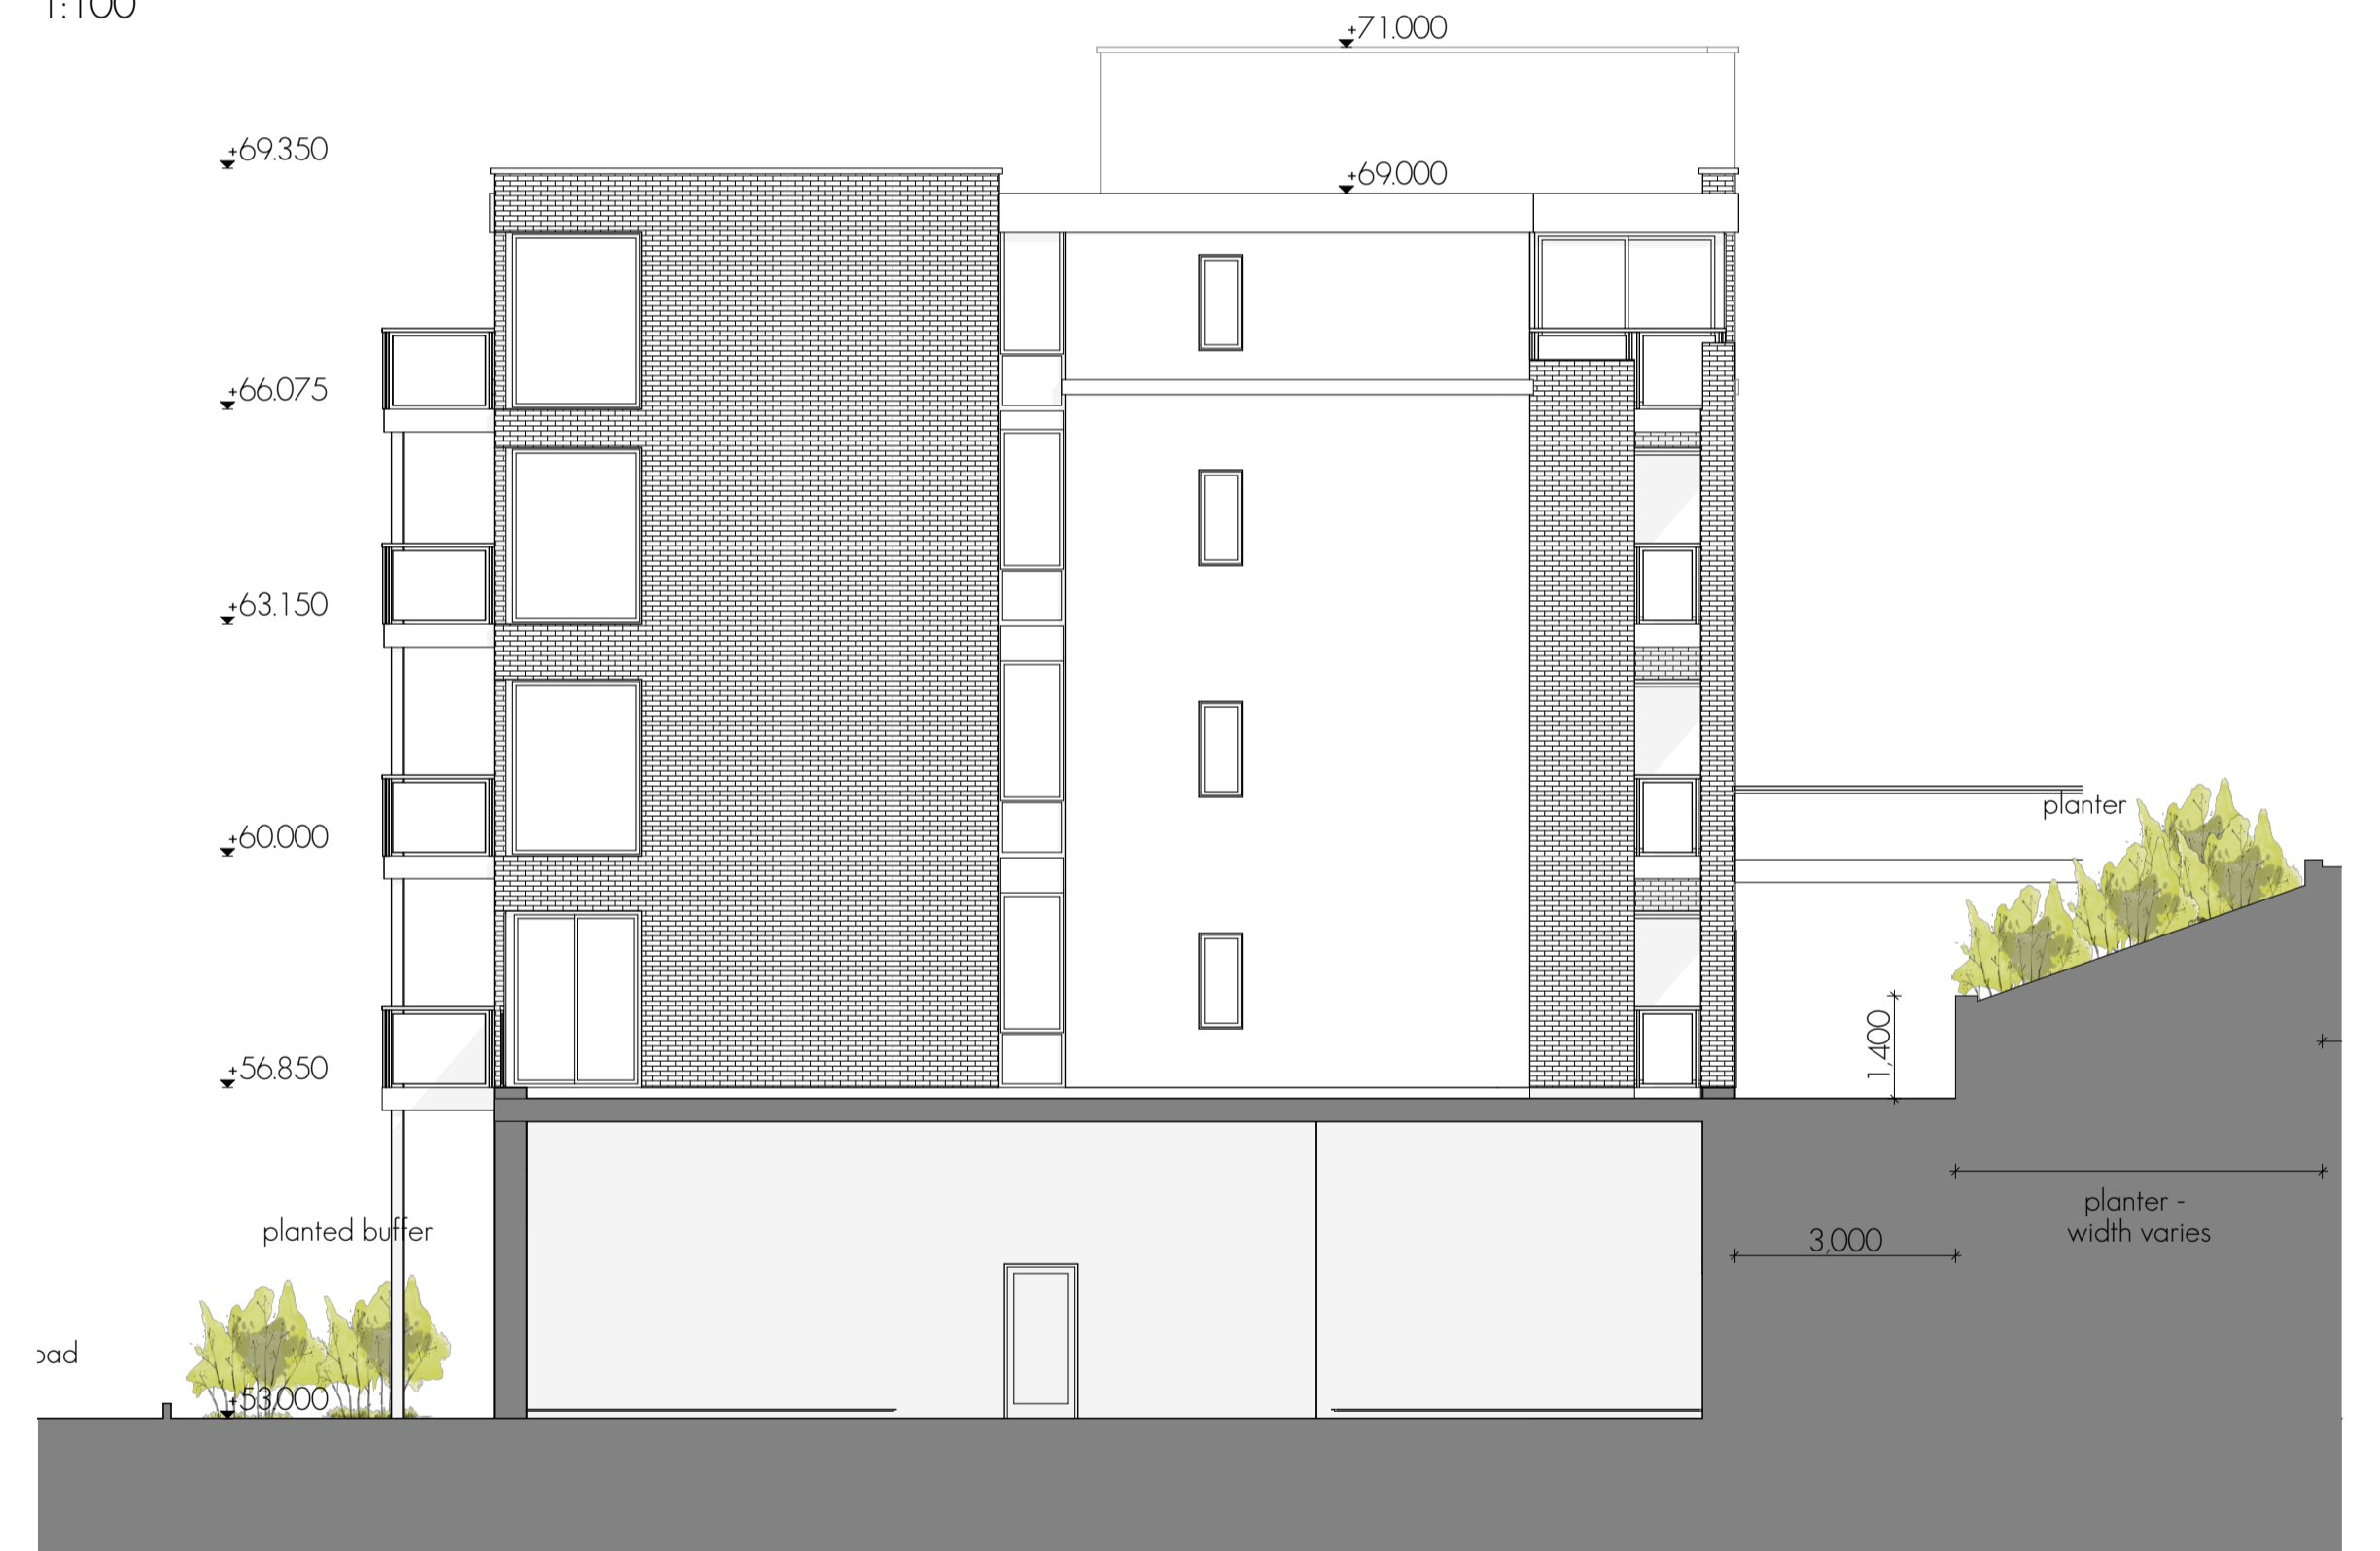

SIDE ELEVATION (EAST) BLOCK C
1:100

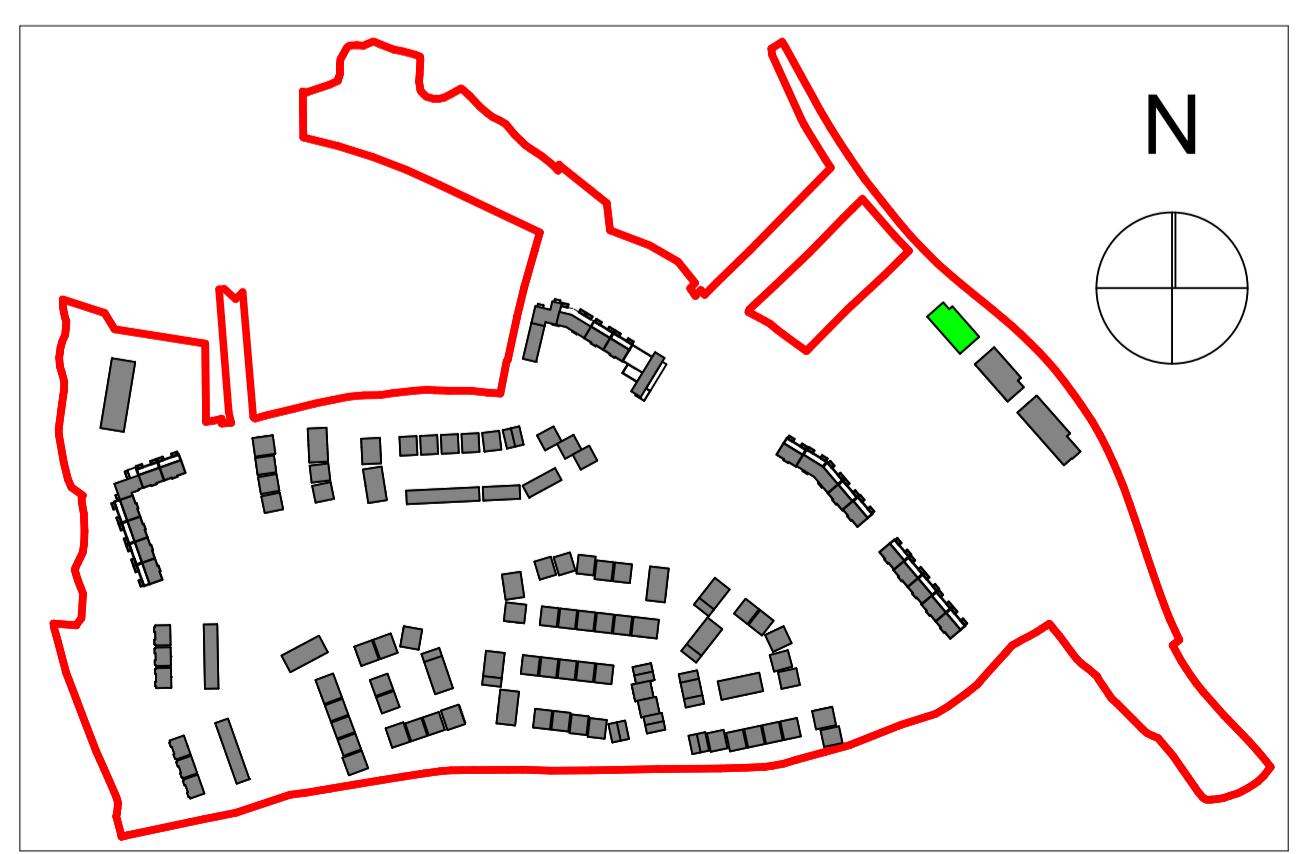

KEYPLAN-B
1:5000

NOTES ON FINISHES

ROOF: warm roof construction build up, to be finished in a single ply membrane in selected colour or similar approved.

WALLS: selected clay brickwork, where indicated, zinc/powder coated aluminium standing seam roof. Pressed powder coated metal to parapets.

JOINERY: all windows and doors, frames and leaves, to be aluminium powder-coated to approved colour or uPVC. Obscure glazing to sensitive windows.

RAINWATER GOODS: gutters, downpipes, and fixings to be uPVC or aluminium powder coated to selected colour or similar approved.

Issued for Planning		YR	12/04/2019	A	
Issue	Description	dwn	cltd	date	rev.
1	Client: CAIRN HOMES PROPERTIES LTD. Project: RESIDENTIAL DEVELOPMENT Site: CASTLETREASURE, DOUGLAS, CO. CORK Title: BLOCK C - ELEVATIONS				

Project Architect: PATRICK O TOOLE
A1 Sheet Scale: AS

Project No: 18205-PLA-121
Issue: A

© The drawing is copyright in part of the document may be used for any other purpose without the written permission of the architect or copyright holder. All rights reserved. All other rights reserved.

S:\2018 CORK\18205\Working drawings\18205-DES-1101 (Apts-G)12 April 2019

Meitheal
design partners
Architects