


THIS DRAWING IS FOR PLANNING PERMISSION PURPOSES ONLY. FURTHER DRAWINGS AND STUDIES WILL BE REQUIRED FOR CONSTRUCTION AND TO ENSURE COMPLIANCE WITH RELEVANT BUILDING REGULATIONS AND STANDARDS.

NOTE:
Refer to 1:500 site layout drawings 18205-PLA-004, 18205-PLA-005, 18205-PLA-006, 18205-PLA-007, 18205-PLA-008, 18205-PLA-009 & 18205-PLA-010 for further details including all finished floor levels (FFL) & dimensioning.

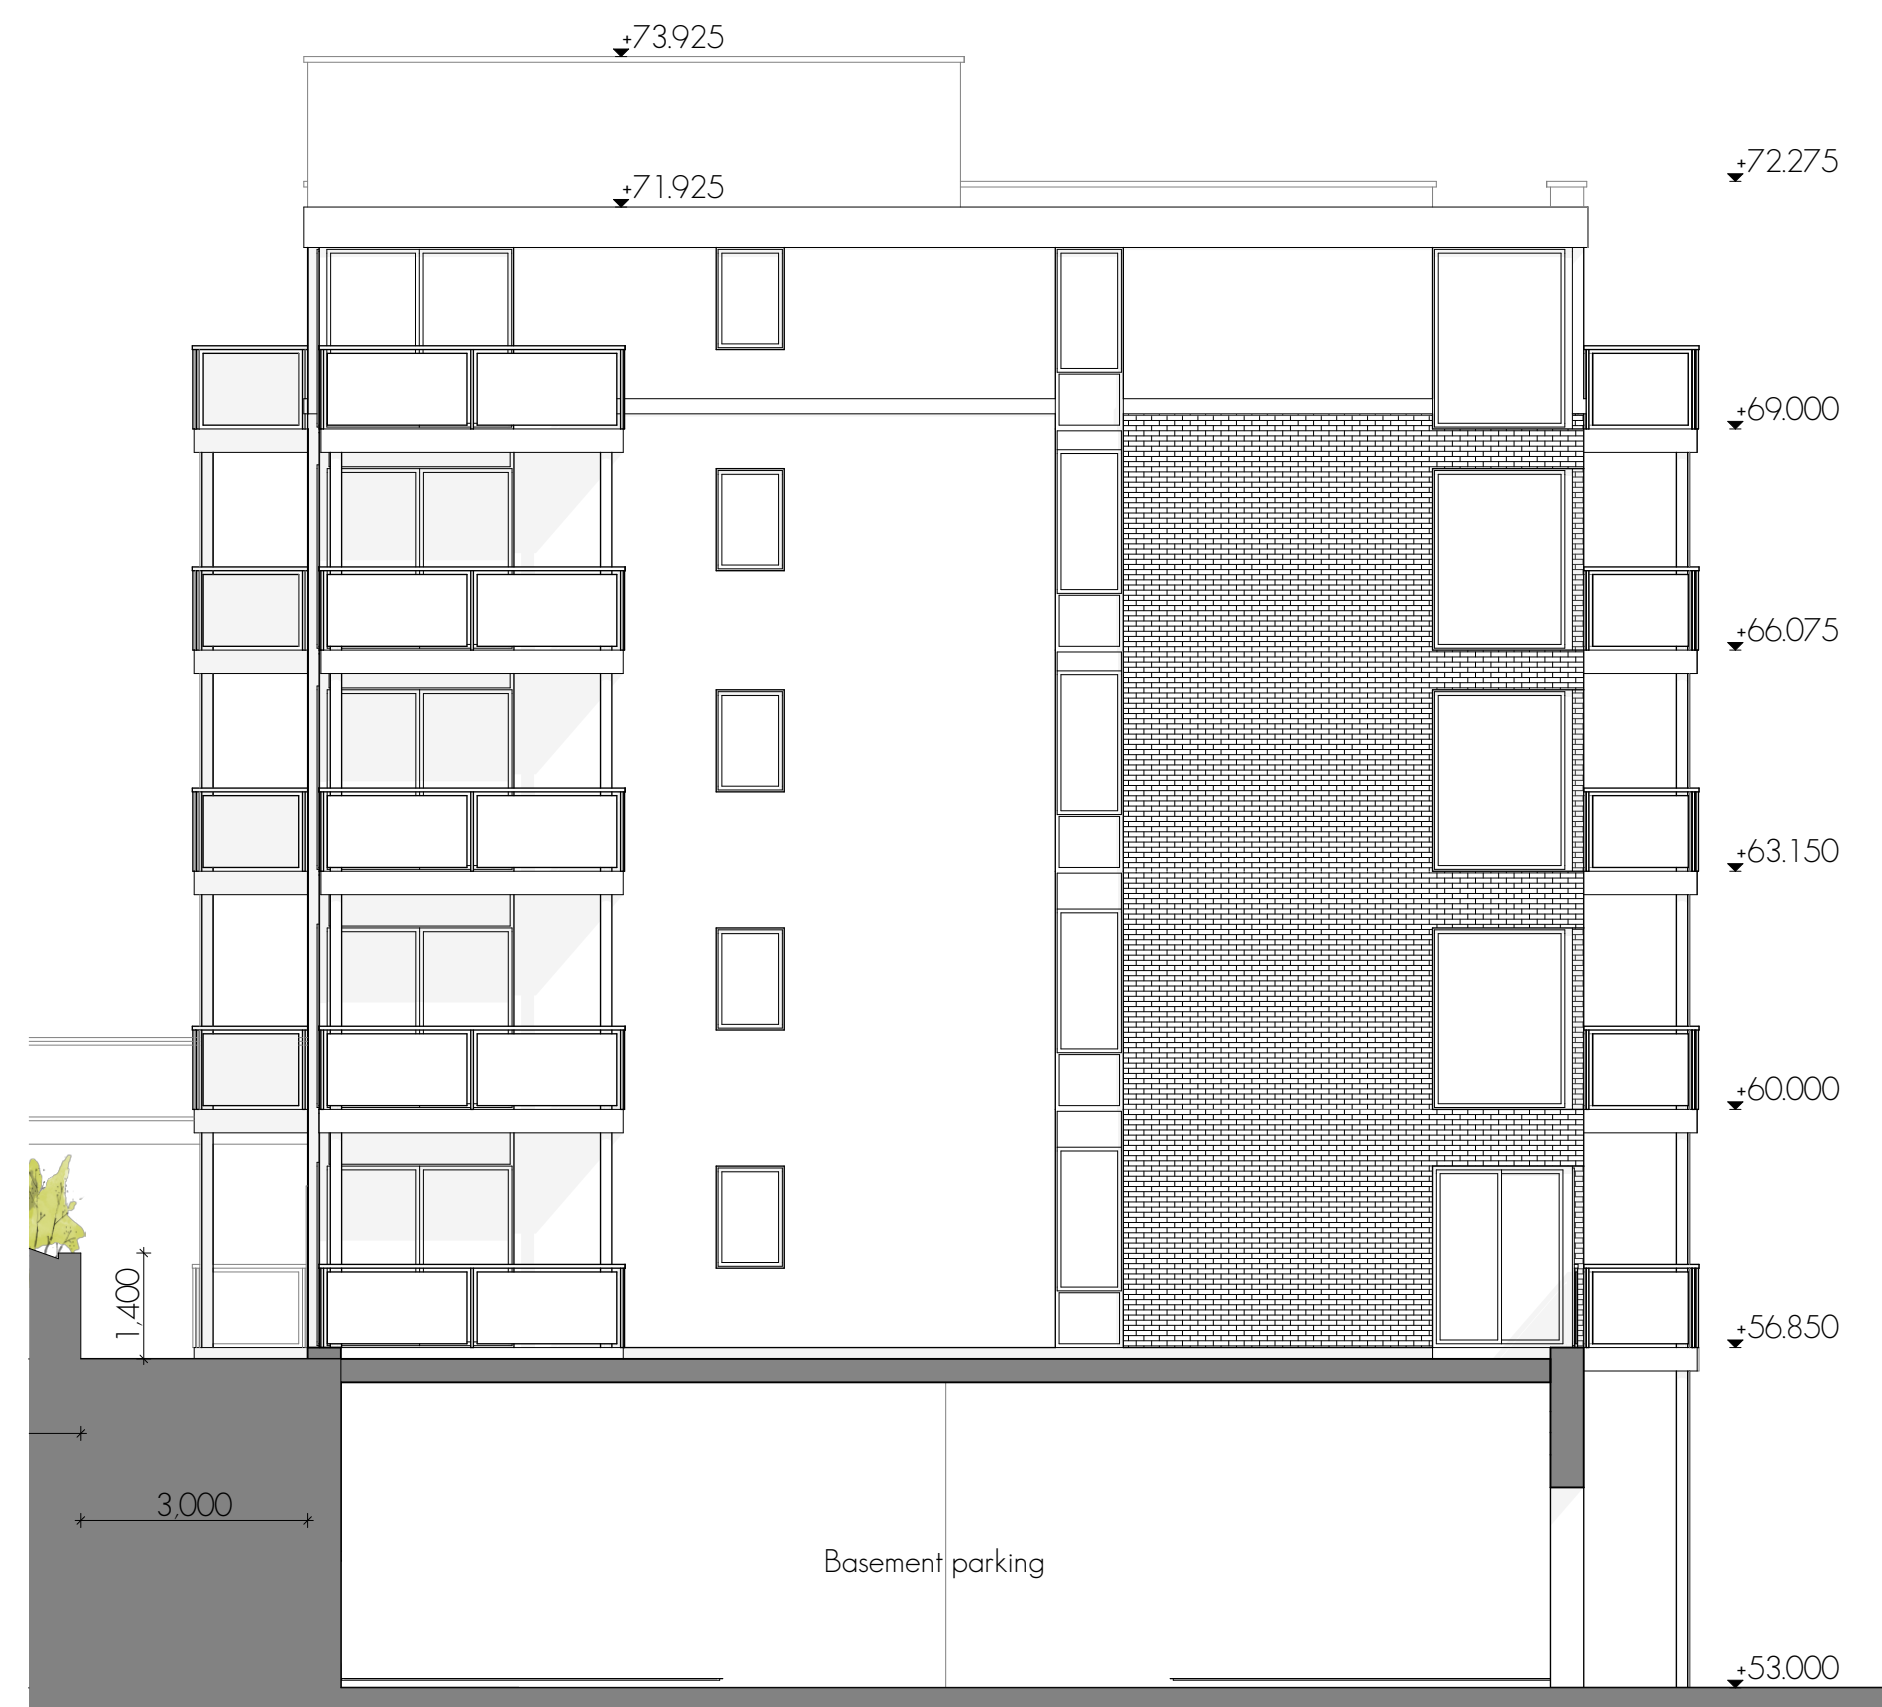

SIDE ELEVATION (WEST) - BLOCK D
1:100



FRONT ELEVATION (NORTH) - BLOCK D
1:100



SIDE ELEVATION (EAST) - BLOCK D
1:100



REAR ELEVATION (SOUTH) - BLOCK D
1:100

NOTE
Refer to drawings 18205-PLA-118/119 for Keyplan

NOTES ON FINISHES

ROOF: warm roof construction build up, to be finished in a single ply membrane in selected colour or similar approved.


WALLS: selected clay brickwork, where indicated, zinc/powder coated aluminium standing seam roof. Pressed powder coated metal to parapets.

JOINERY: all windows and doors, frames and leaves, to be aluminium powder-coated to approved colour or uPVC. Obscure glazing to sensitive windows.

RAINWATER GOODS: gutters, downpipes, and fixings to be uPVC or aluminium powder coated to selected colour or similar approved.

Issue Description	Y/N	12/17/2019	A	
Issue Description	dm	cltd	date	rev
Client: CAIRN HOMES PROPERTIES LTD.				
Project: RESIDENTIAL DEVELOPMENT				
Site: CASTLETREASURE, DOUGLAS, CO. CORK				
Title: BLOCK D - ELEVATIONS				

Client: CAIRN HOMES PROPERTIES LTD.
Project: RESIDENTIAL DEVELOPMENT
Site: CASTLETREASURE, DOUGLAS, CO. CORK
Title: BLOCK D - ELEVATIONS

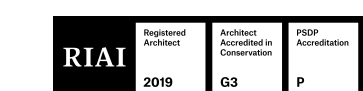

Project Architect: PATRICK O TOOLE
A1 Sheet Scale: AS

Project No: 18205-PLA-122
Issue: A

S:\2018 CORK\18205\Working drawings\18205-DES-1101 (Apts-G)12 April 2019

Meitheal
design partners
Architects