


THIS DRAWING IS FOR PLANNING PERMISSION PURPOSES ONLY. FURTHER DRAWINGS AND STUDIES WILL BE REQUIRED FOR CONSTRUCTION AND TO ENSURE COMPLIANCE WITH RELEVANT BUILDING REGULATIONS AND STANDARDS.
NOTE: PLEASE REFER TO THE SITE LAYOUT DRAWING FOR ALL FFLS AND THE NORTH POINT ORIENTATION

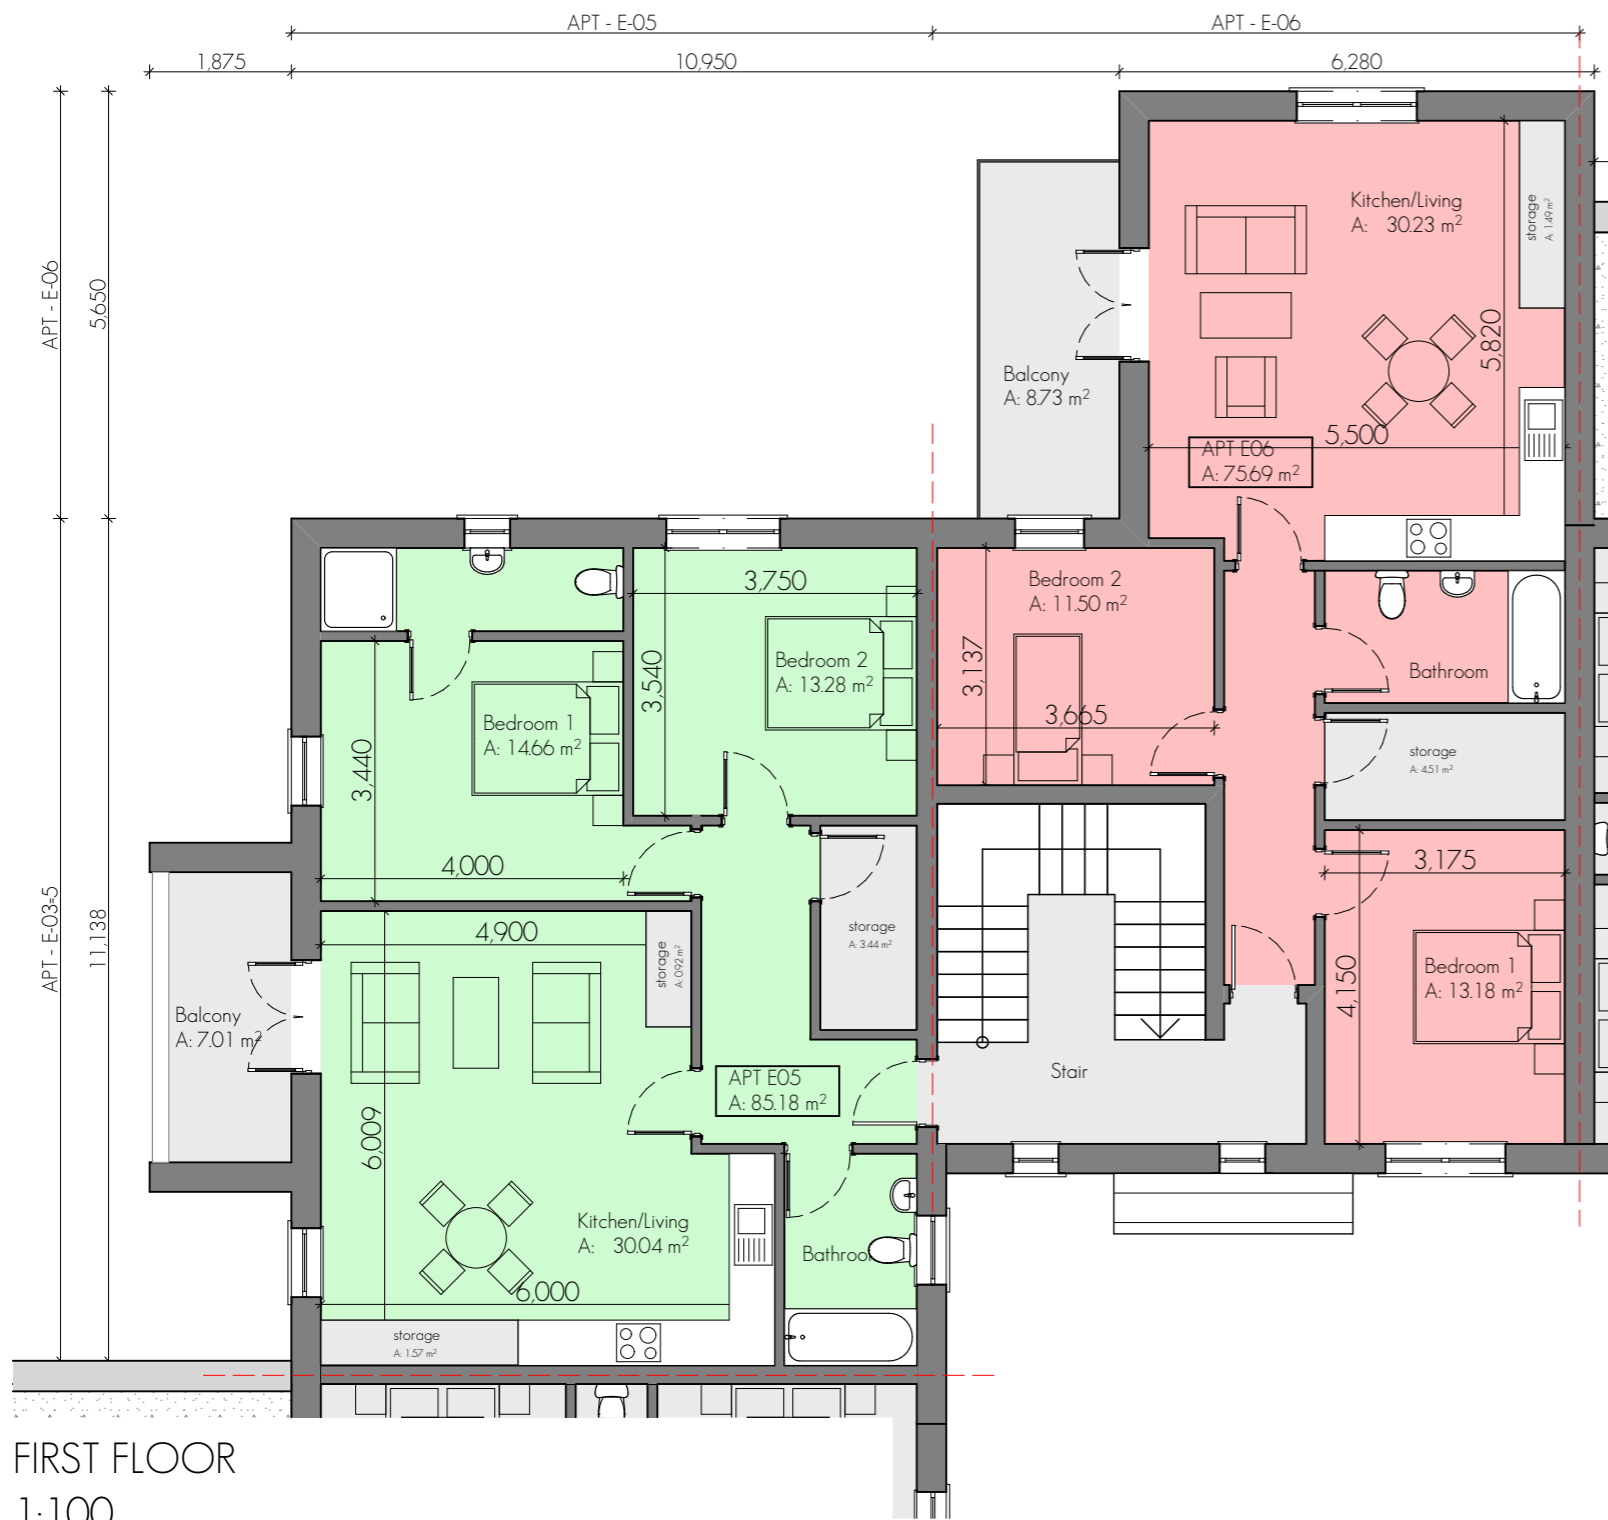


FIRST FLOOR
1:100



SITE KEY PLAN

Schedule of Areas - Corner Apartment			
Home Storey	Name	Area	Type
LOWER GROUND...	APT E01	85.18	2 Bed Apt
LOWER GROUND...	APT E02	75.69	2 Bed Apt
GROUND FLOOR	APT E03	85.18	2 Bed Apt
GROUND FLOOR	APT E04	75.69	2 Bed Apt
FIRST FLOOR	APT E05	85.18	2 Bed Apt
FIRST FLOOR	APT E06	75.69	2 Bed Apt
		482.61 m ²	

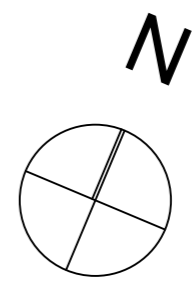

PROPOSED PART 5 UNITS
House Type E5 & E6
1 Storey
2 Bedroom Apt
E5 - 85.2 sq.m. + E6 - 75.7sqm

Issued for Planning	GOS MD 12/04/2019	A
Issue Description	dm ckd date rev	
Client:	CAIRN HOMES PROPERTIES LTD.	
Project:	RESIDENTIAL DEVELOPMENT	
Site:	CASTLETREASURE, DOUGLAS, CO. CORK	
Title:	BLOCK E - FIRST FLOOR	

Project Architect: PATRICK OTOOIE
 Project No: 18205-PT5-507
 A3 Sheet Scale: 1:100
 Issue: A

S:\2018 CORK\18205\Working drawings\18205-DES-081-086-H\BLOCK-E-PT5-507-F12p1pfrFriday 12 April 2019