


THIS DRAWING IS FOR PLANNING PERMISSION PURPOSES ONLY. FURTHER DRAWINGS AND STUDIES WILL BE REQUIRED FOR CONSTRUCTION AND TO ENSURE COMPLIANCE WITH RELEVANT BUILDING REGULATIONS AND STANDARDS.


NOTE:  
 Refer to 1:500 site layout drawings: 18205-PLA-004, 18205-PLA-005, 18205-PLA-006, 18205-PLA-007, 18205-PLA-008, 18205-PLA-009 & 18205-PLA-010 for further details including all finished floor levels (FFL) & dimensioning.

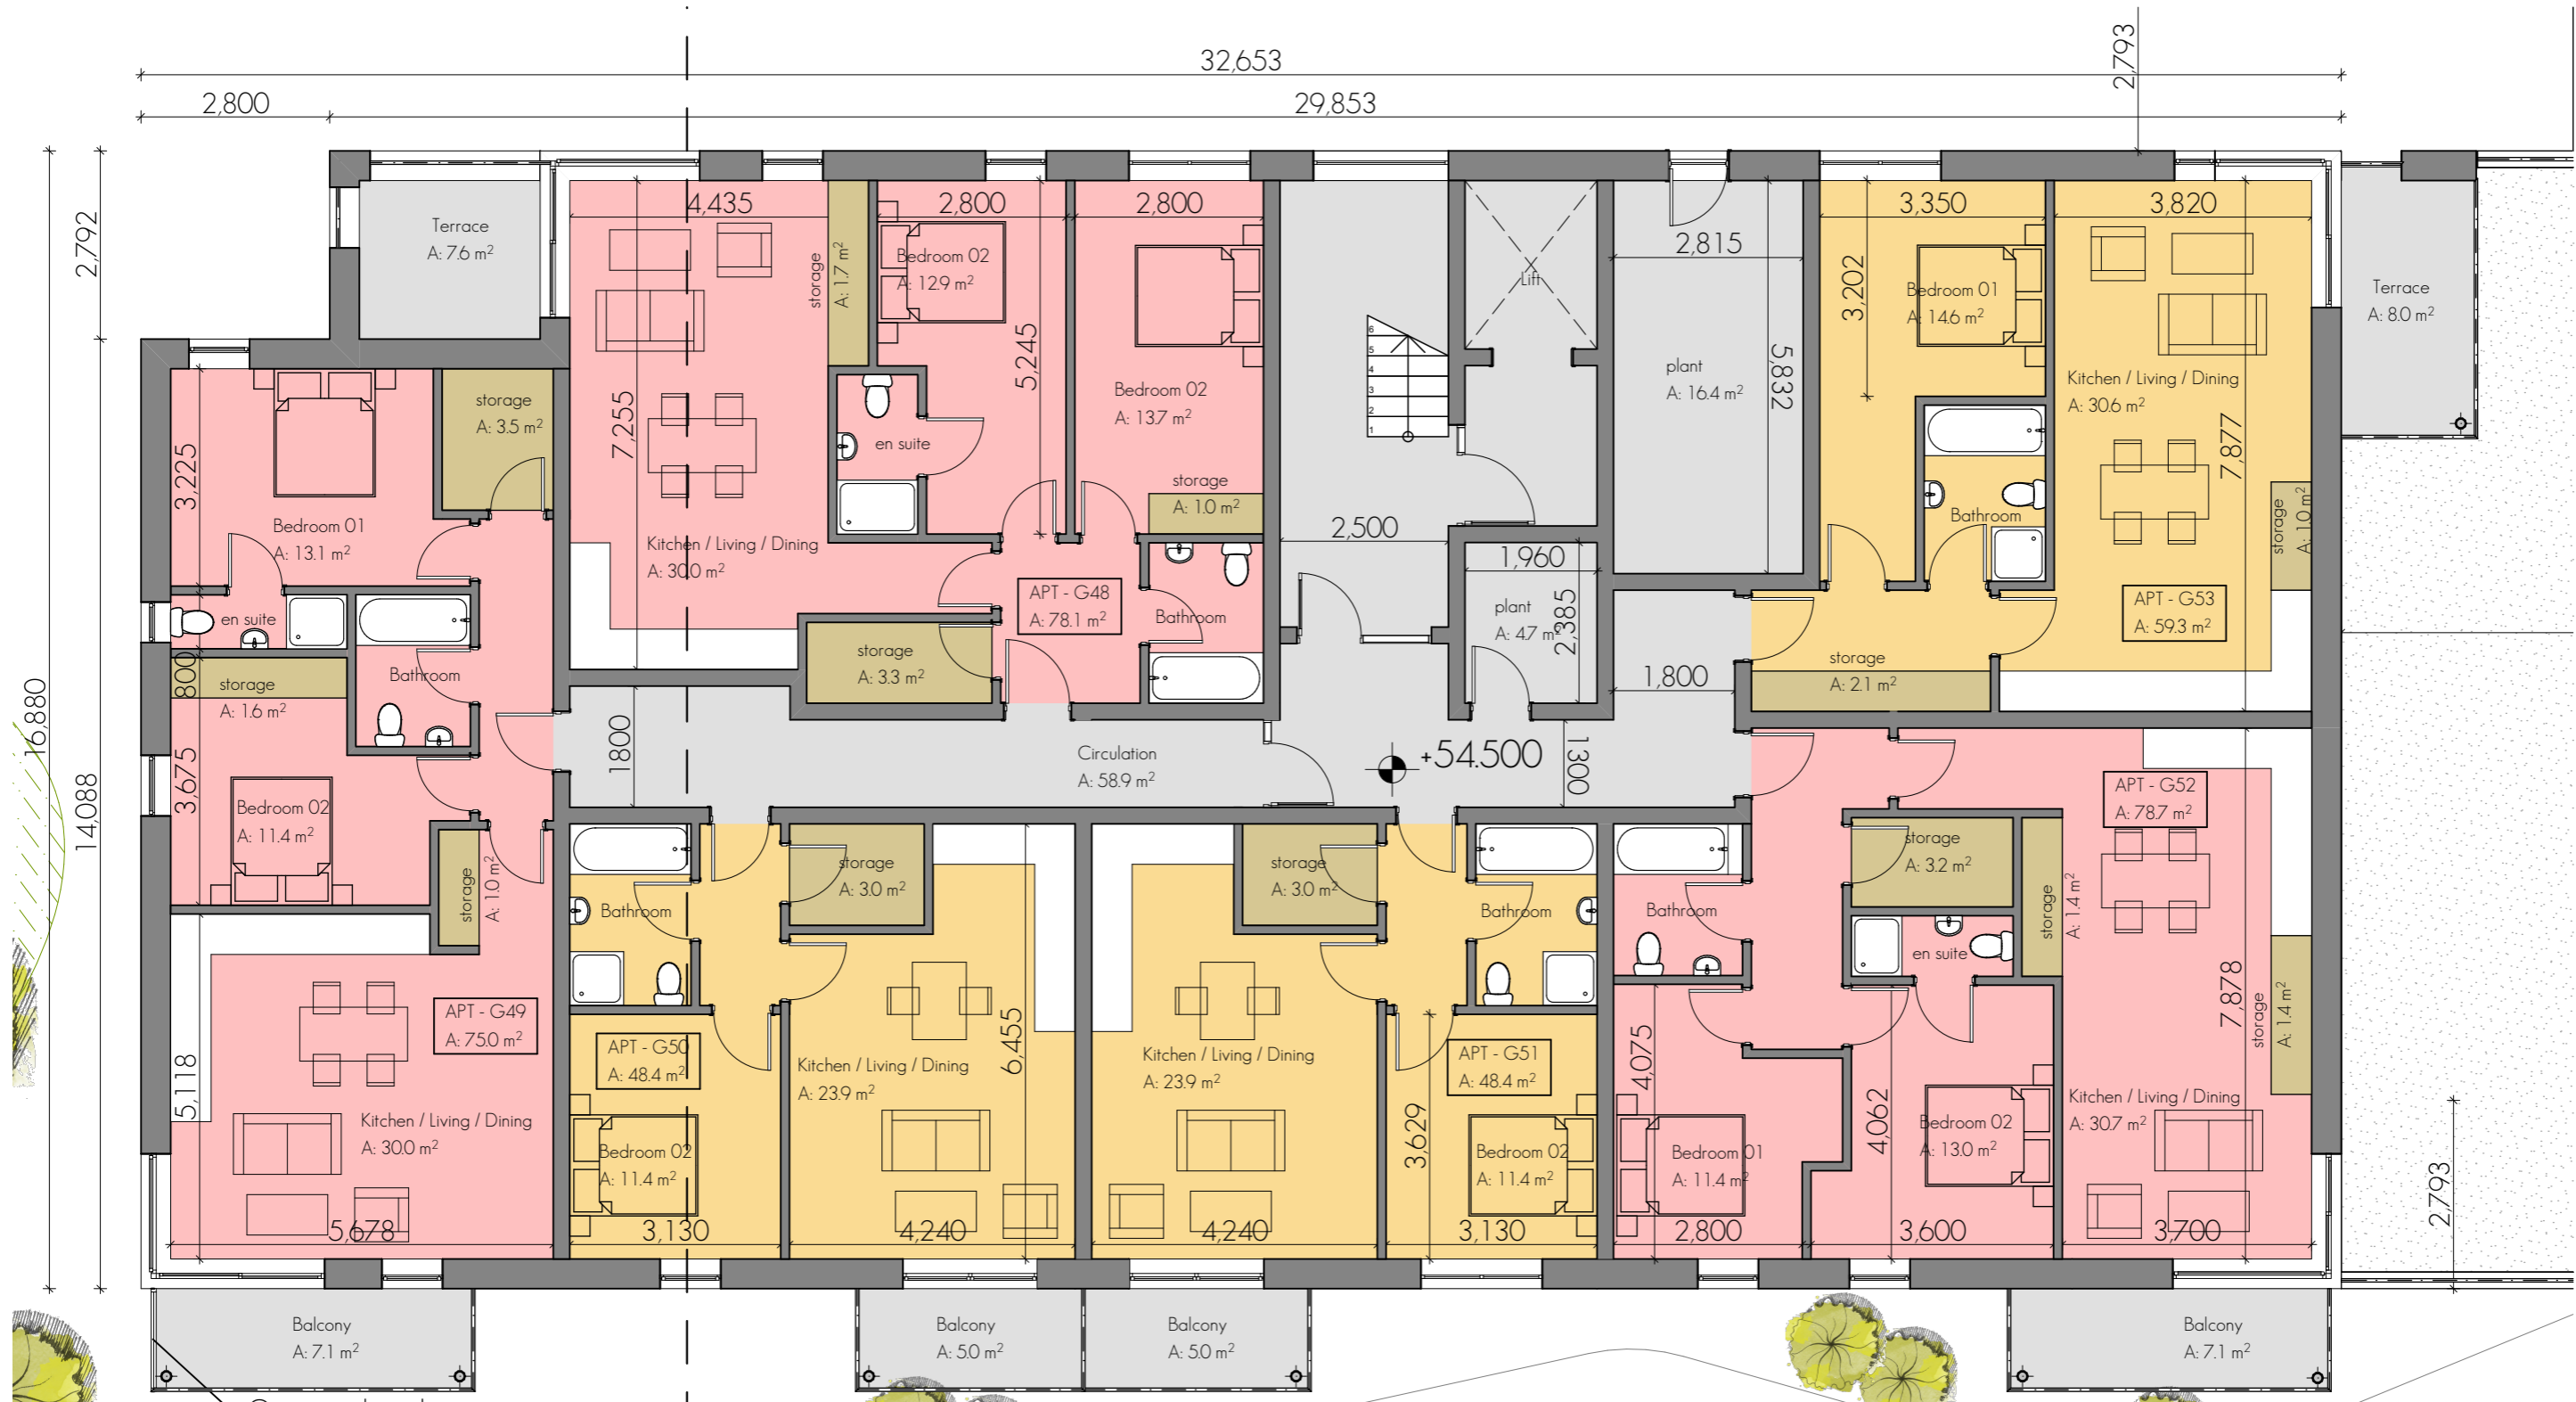

LOWER GROUND FLOOR PLAN - BLOCK B - LEVEL\_54.500  
 1:100

SCHEDULE OF APARTMENTS - BLOCK B - 4 STOREY (UNITS 376-399)

Storey	Area	Type
LOWER GROUND FLOOR		
APT - G48	78.1	2 Bed - Block B
APT - G49	750	2 Bed - Block B
APT - G50	48.4	1 Bed - Block B
APT - G51	48.4	1 Bed - Block B
APT - G52	78.7	2 Bed - Block B
APT - G53	59.3	1 Bed - Block B

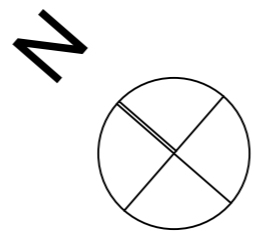

Issued for Planning: VB 12/04/2019 A  
 Issue Description: dm ckd date rev.

Client: CAIRN HOMES PROPERTIES LTD.  
 Project: RESIDENTIAL DEVELOPMENT  
 Site: CASTLETREASURE, DOUGLAS, CO. CORK  
 Title: BLOCK B - FLOOR PLANS

RIAI Registered Architect: 2019 63

Project Architect: PATRICK O TOOLE  
 A3 Sheet Scale: AS

Project No: 18205-PT5 - 514  
 Issue: A

Meitheal design partners Architects

S:\2018\CORK\18205\Working drawings\18205-DES-1101 (Apts-G)plan12 April 2019