


THIS DRAWING IS FOR PLANNING PERMISSION PURPOSES ONLY. FURTHER DRAWINGS AND STUDIES WILL BE REQUIRED FOR CONSTRUCTION AND TO ENSURE COMPLIANCE WITH RELEVANT BUILDING REGULATIONS AND STANDARDS.

NOTE:
Refer to 1:500 site layout drawings 18205-PLA-004, 18205-PLA-005, 18205-PLA-006, 18205-PLA-007, 18205-PLA-008, 18205-PLA-009 & 18205-PLA-010 for further details including all finished floor levels (FFL) & dimensioning.



FRONT ELEVATION (NORTH) - BLOCK B
1:100

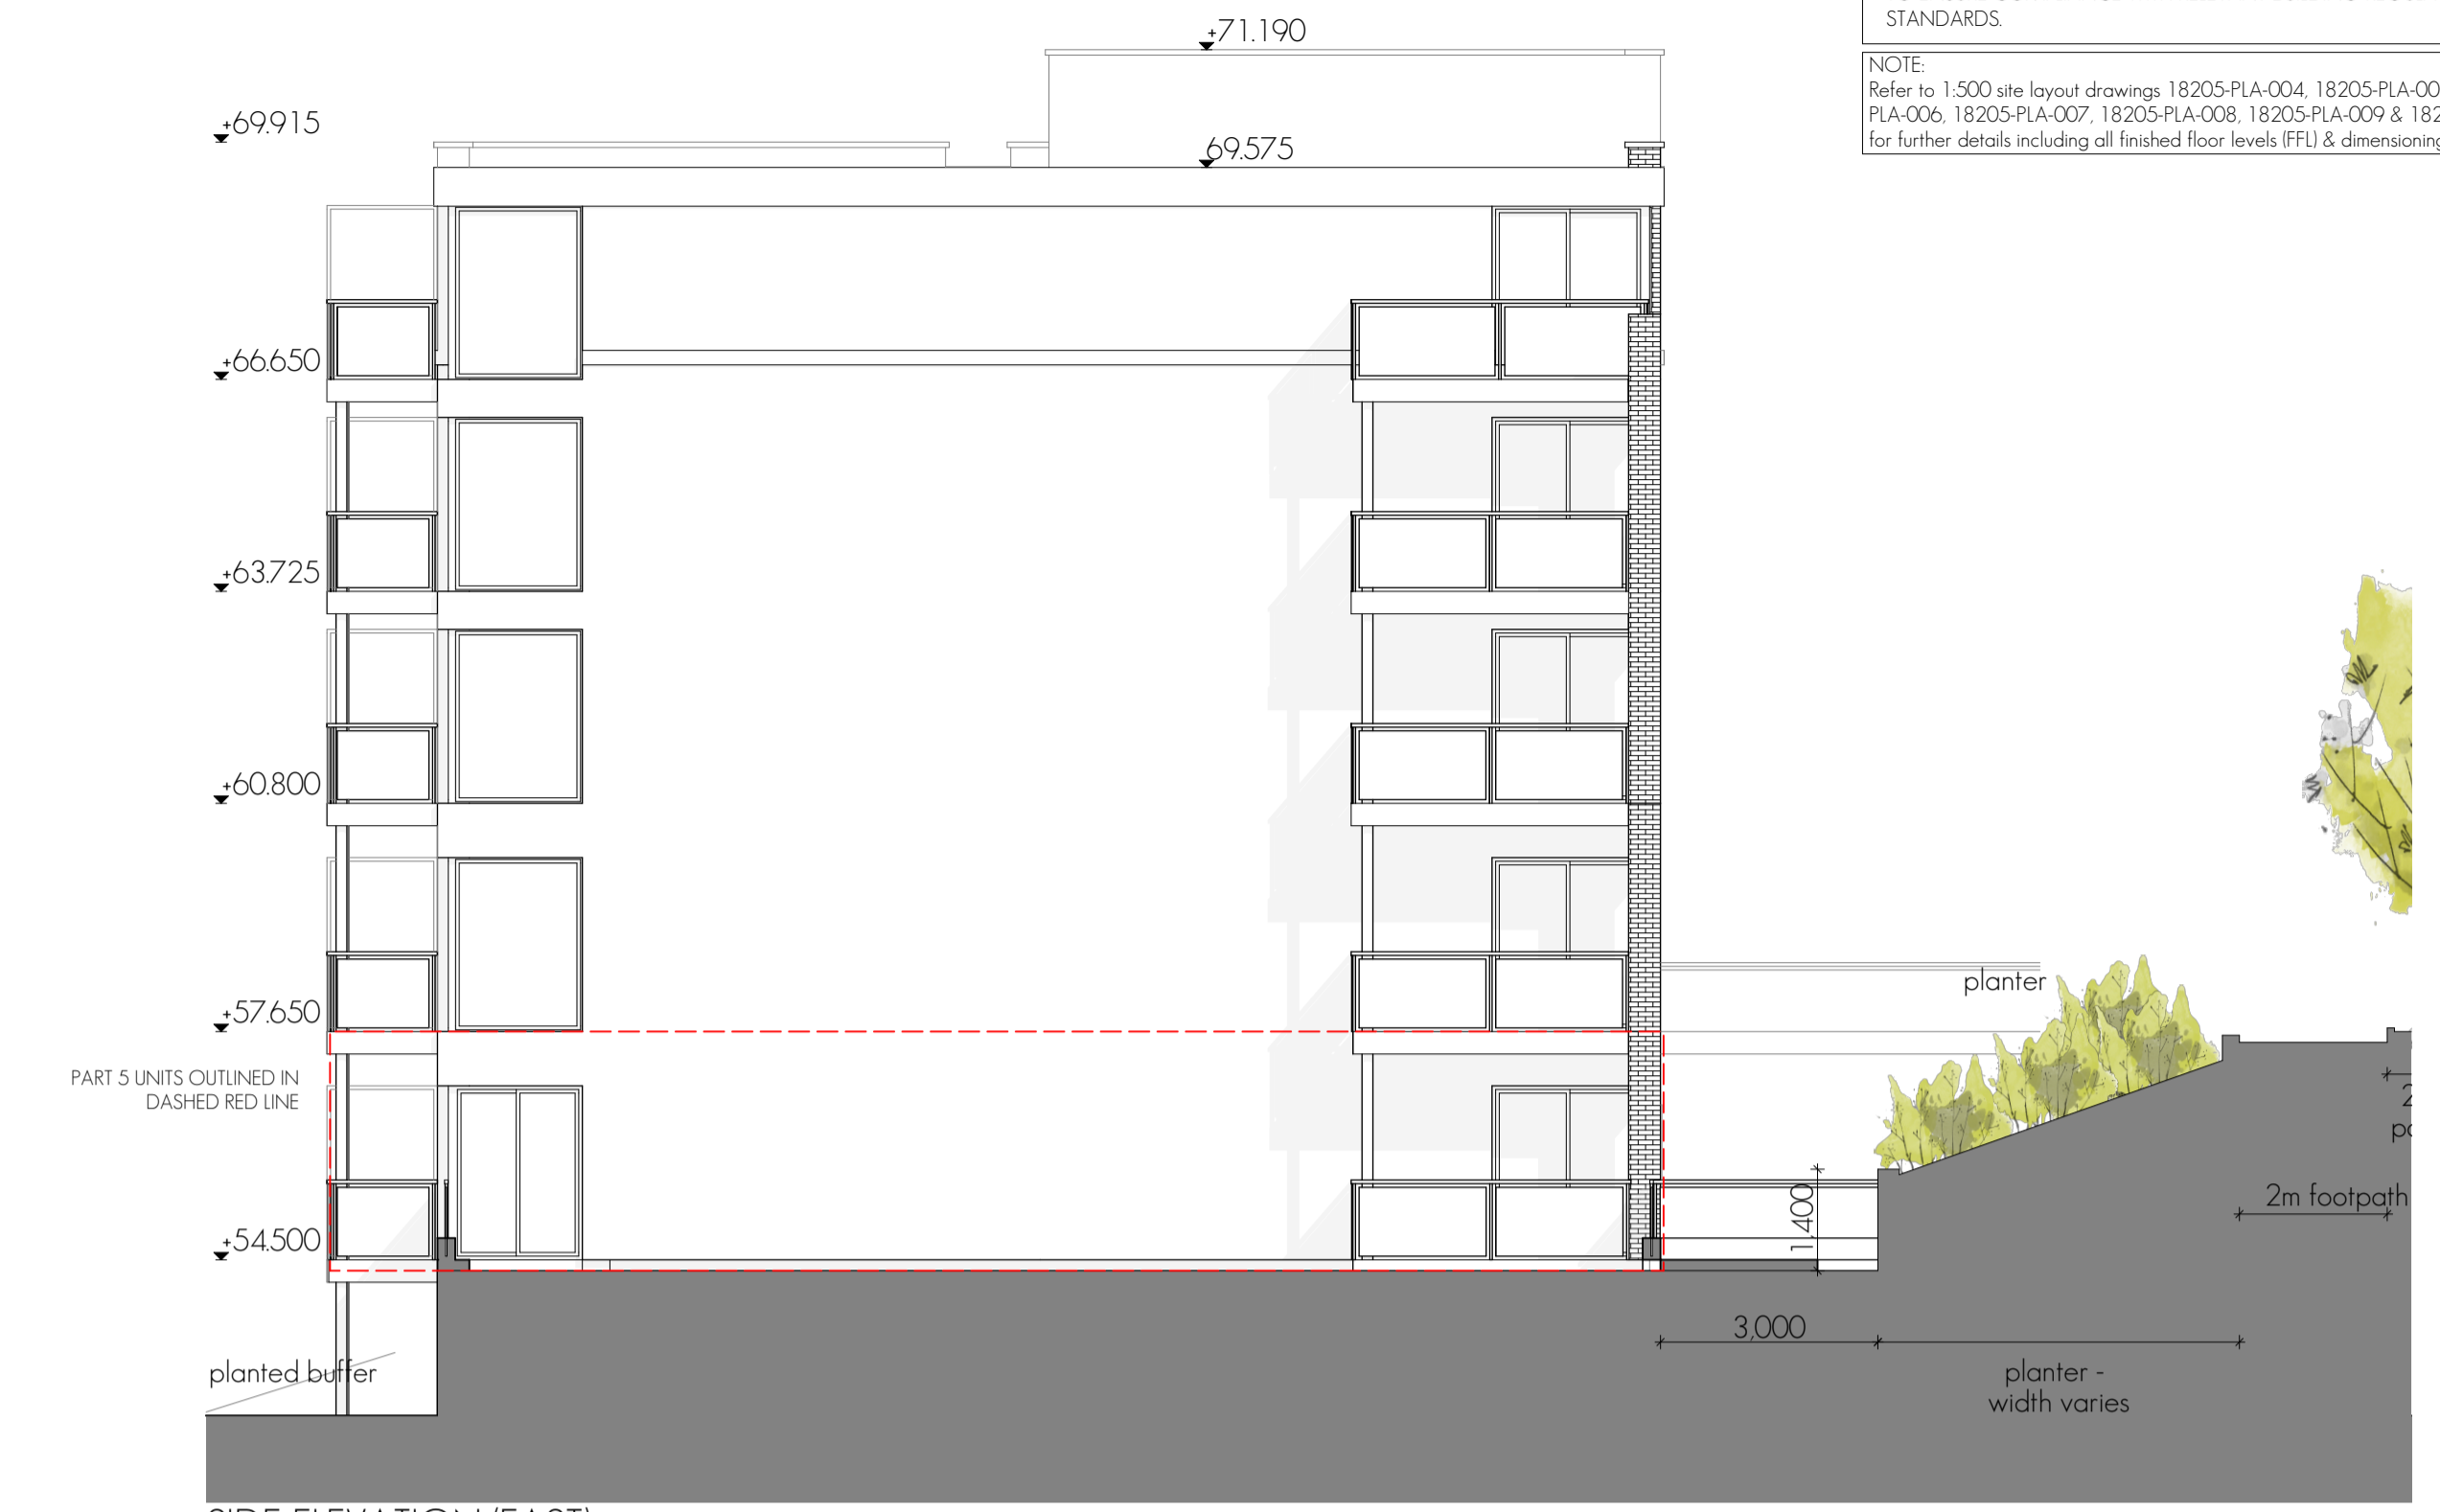


SIDE ELEVATION (EAST)
1:100



REAR ELEVATION (SOUTH) - BLOCK B
1:100



SIDE ELEVATION (WEST)
1:100

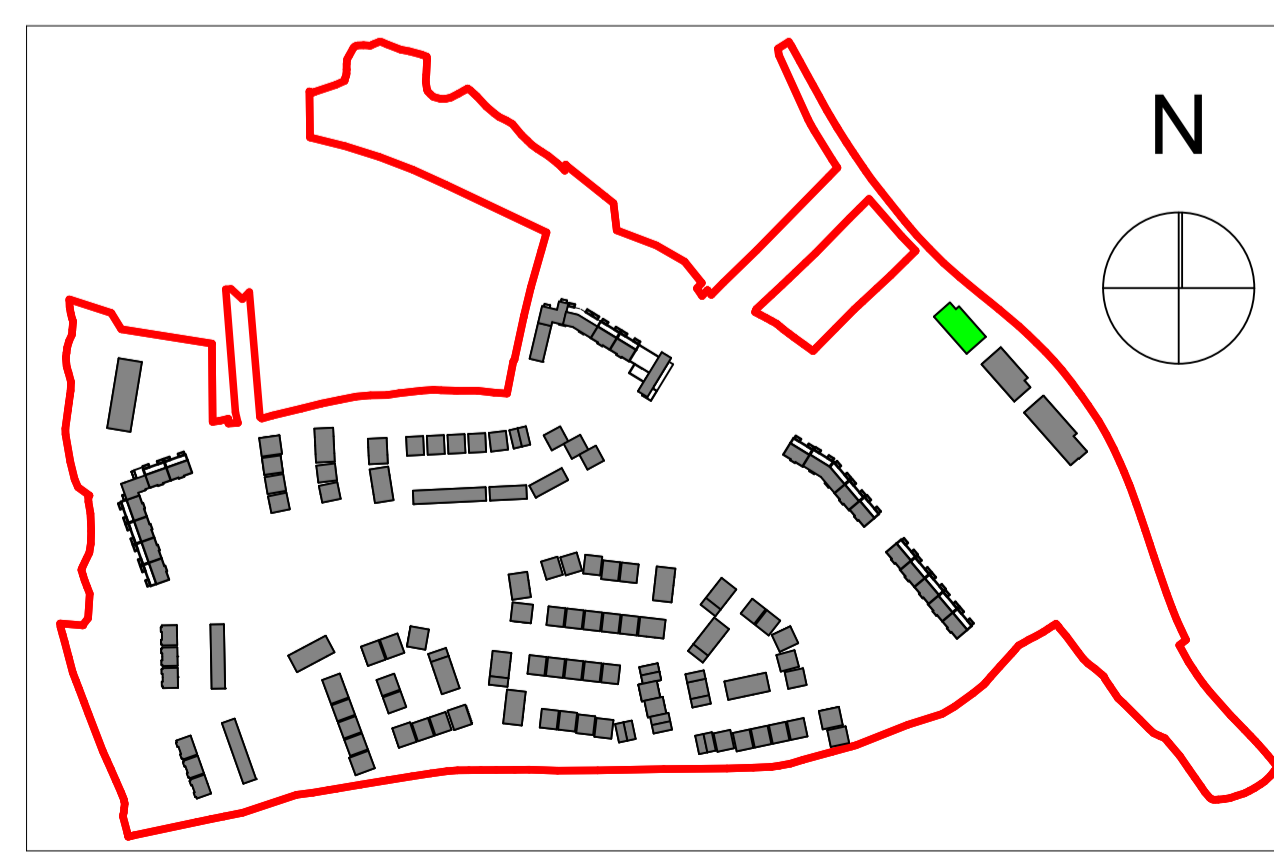

KEYPLAN-B
1:5000

NOTES ON FINISHES

- ROOF: warm roof construction build up, to be finished in a single ply membrane in selected colour or similar approved.
- WALLS: selected clay brickwork, where indicated, zinc/powder coated aluminium standing seam roof. Pressed powder coated metal to parapets.
- JOINERY: all windows and doors, frames and leaves, to be aluminium powder-coated to approved colour or uPVC. Obscure glazing to sensitive windows.
- RAINWATER GOODS: gutters, downpipes, and fixings to be uPVC or aluminium powder coated to selected colour or similar approved.

Issue Description	date	cl'd	date	rev.
Issued for Planning	12/15/2019	A		

Client: CAIRN HOMES PROPERTIES LTD.
Project: RESIDENTIAL DEVELOPMENT
Site: CASTLETREASURE, DOUGLAS, CO. CORK
Title: BLOCK B - ELEVATIONS

Project Architect: PATRICK O TOOLE
A1 Sheet Scale: AS

Project No: 18205-PT5 - 515
Issue: A

S:\2018 CORK\18205\Working drawings\18205-DES-1101 (Apts-Glph) 12 April 2019

