



01 TREE PIT IN HARD LANDSCAPE
 7000 SCALE 1 : 20@A1

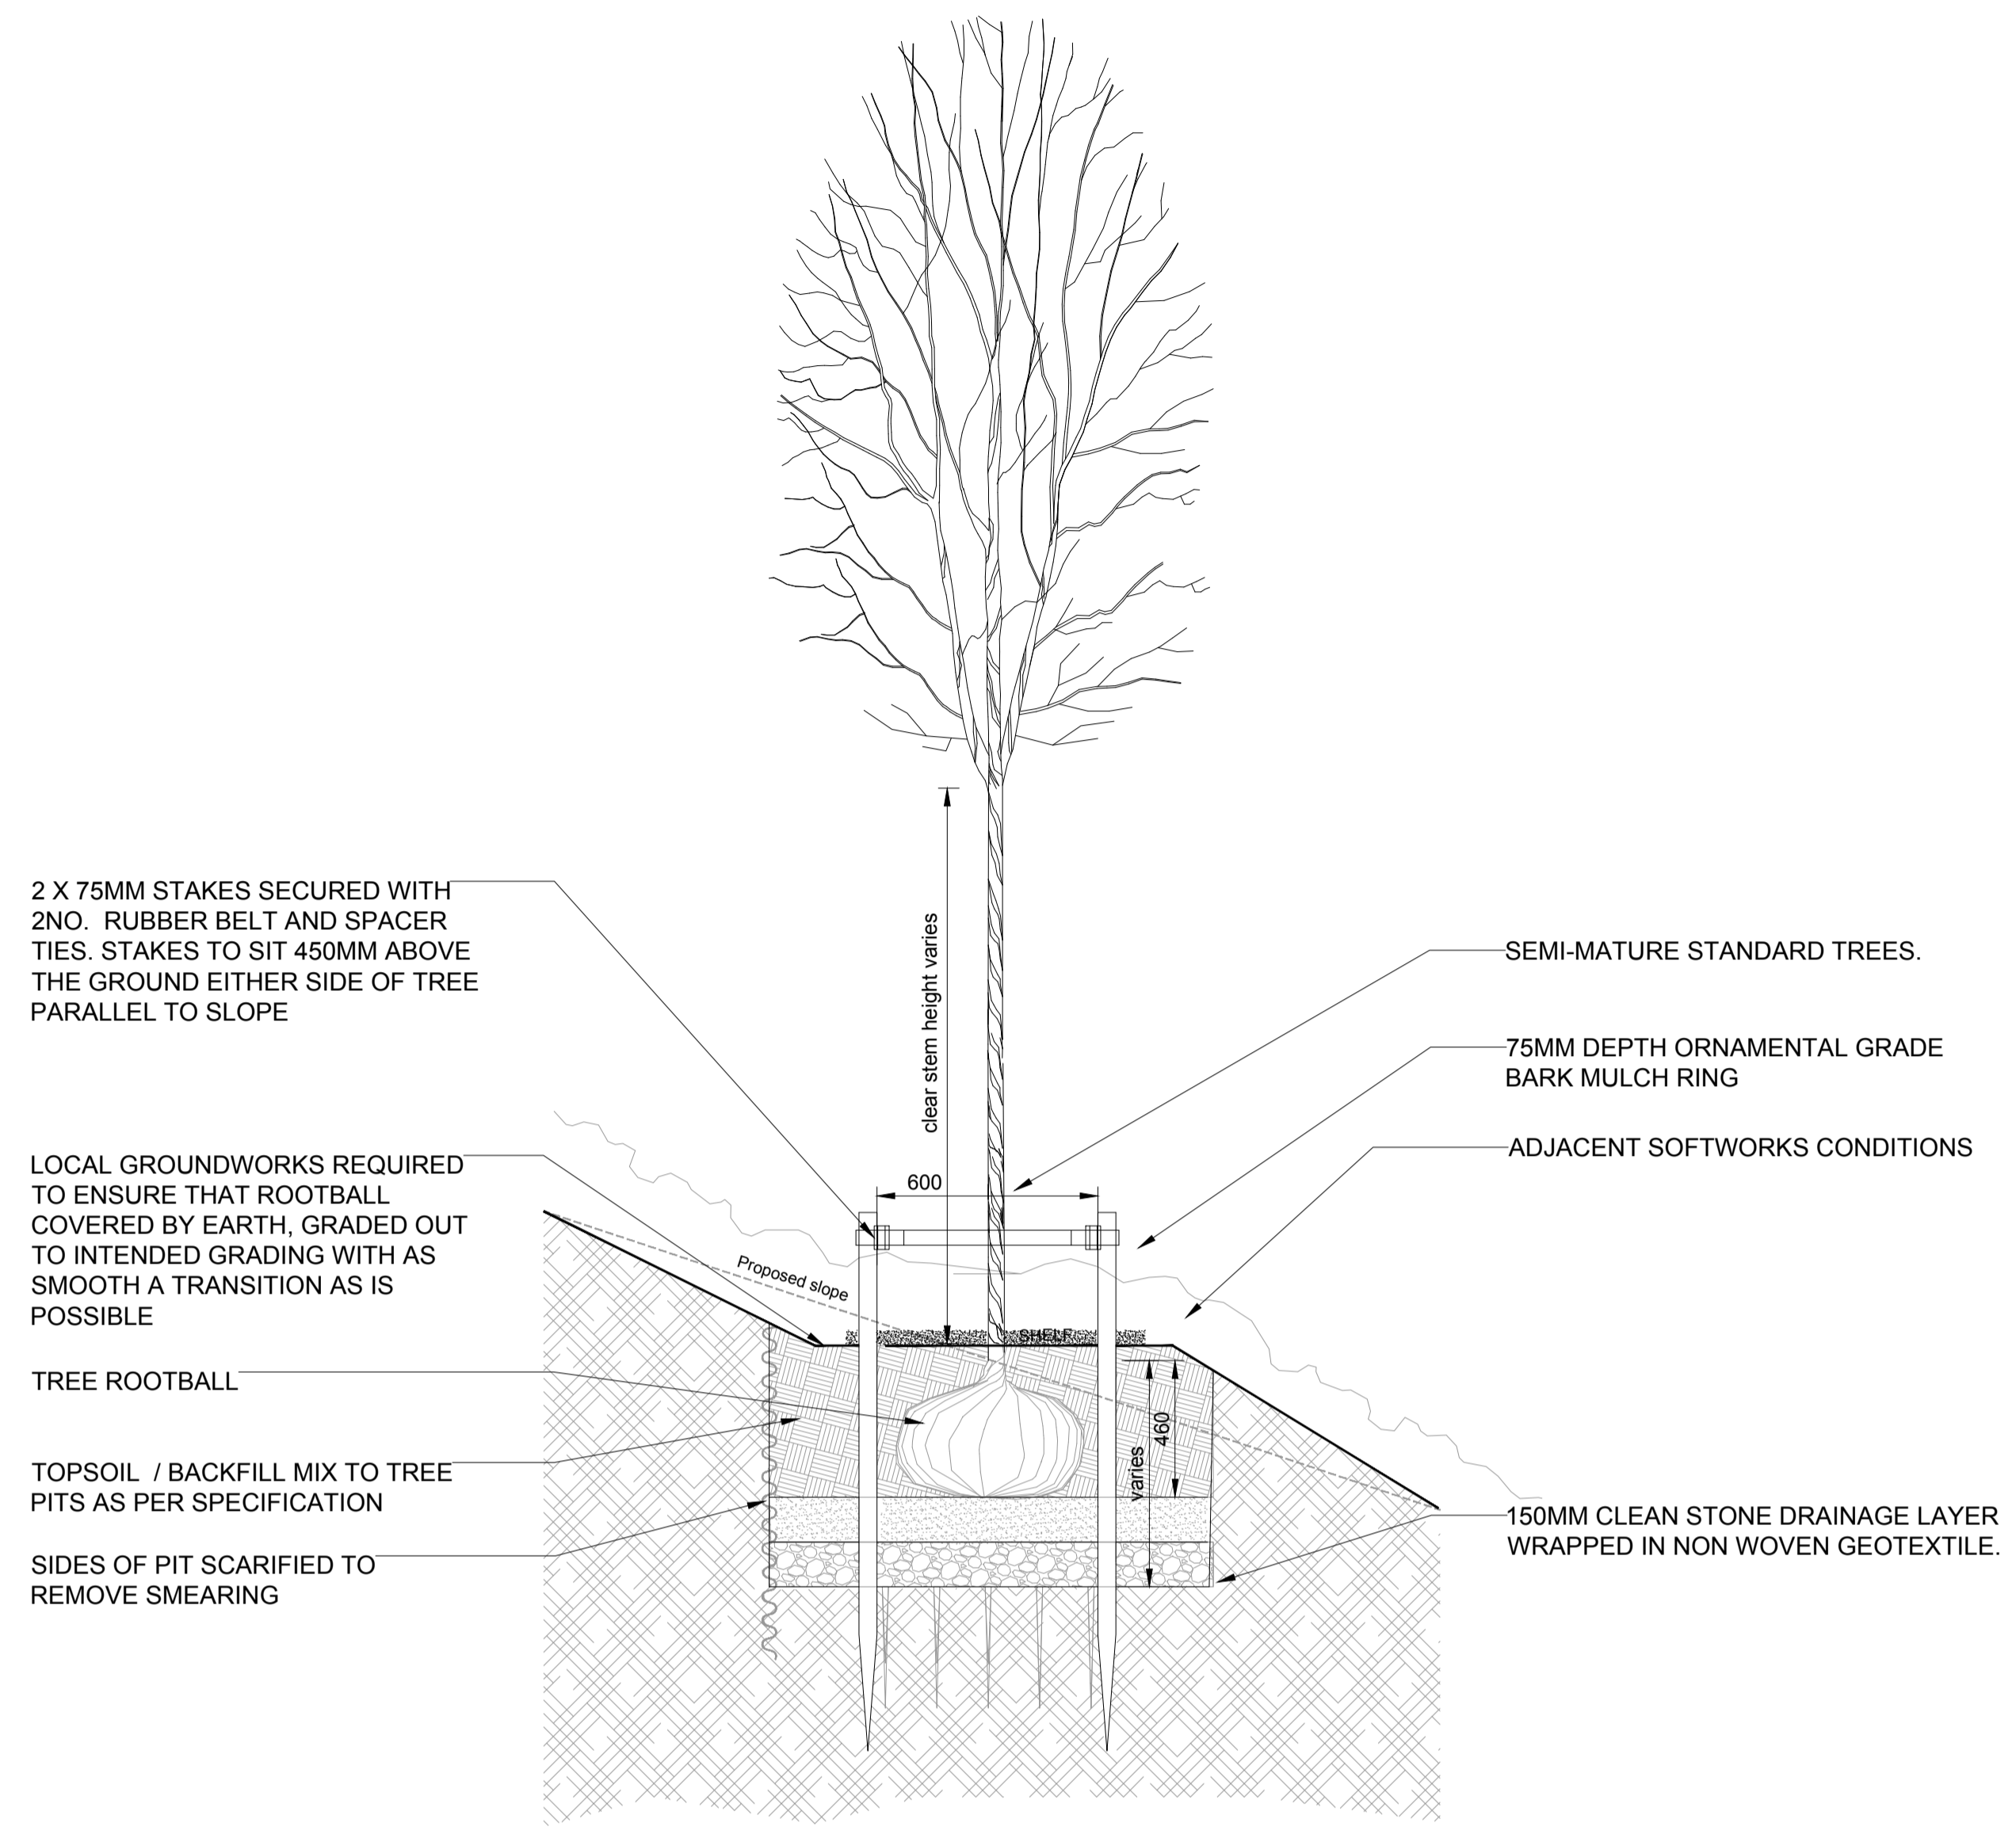


02 SEMI MATURE TREE ON SLOPE DETAIL
 7000 SCALE 1 : 20@A1

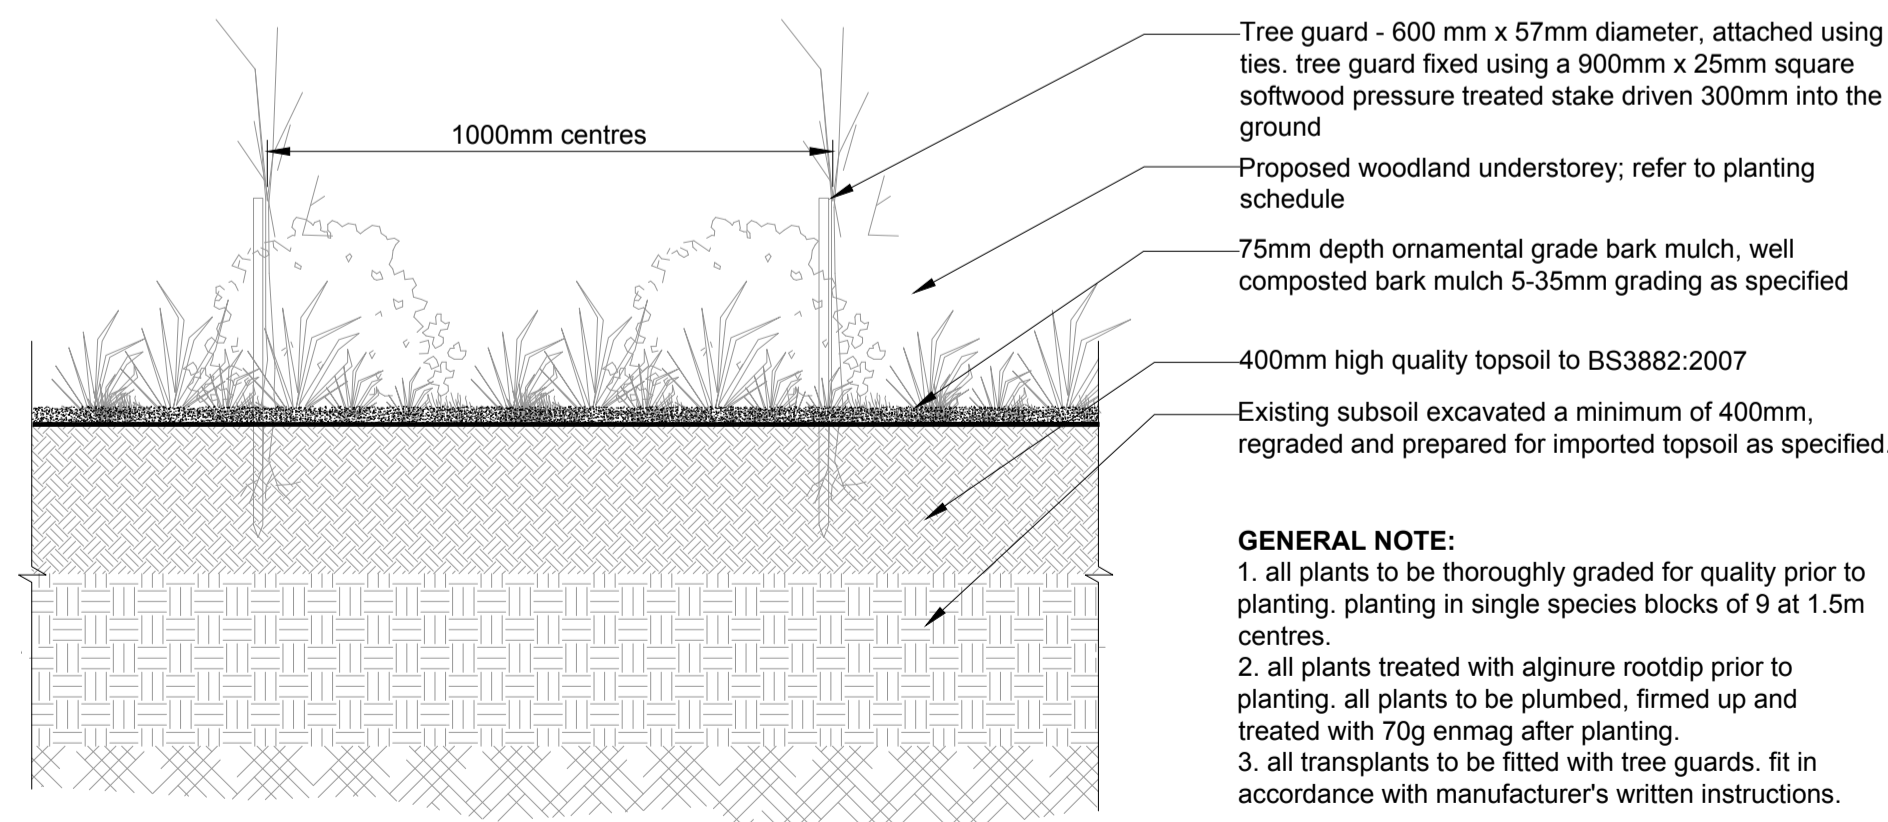


GENERAL NOTE:
 1. all plants to be thoroughly graded for quality prior to planting. planting in single species blocks of 9 at 1.5m centres.
 2. all plants treated with alginate rootdip prior to planting. all plants to be plumbed, firmed up and treated with 70g enmag after planting.
 3. all transplants to be fitted with tree guards. fit in accordance with manufacturer's written instructions.

03 WOODLAND AND UNDERSTOREY TRANSPLANT DETAIL
 7000 SCALE 1 : 20@A1

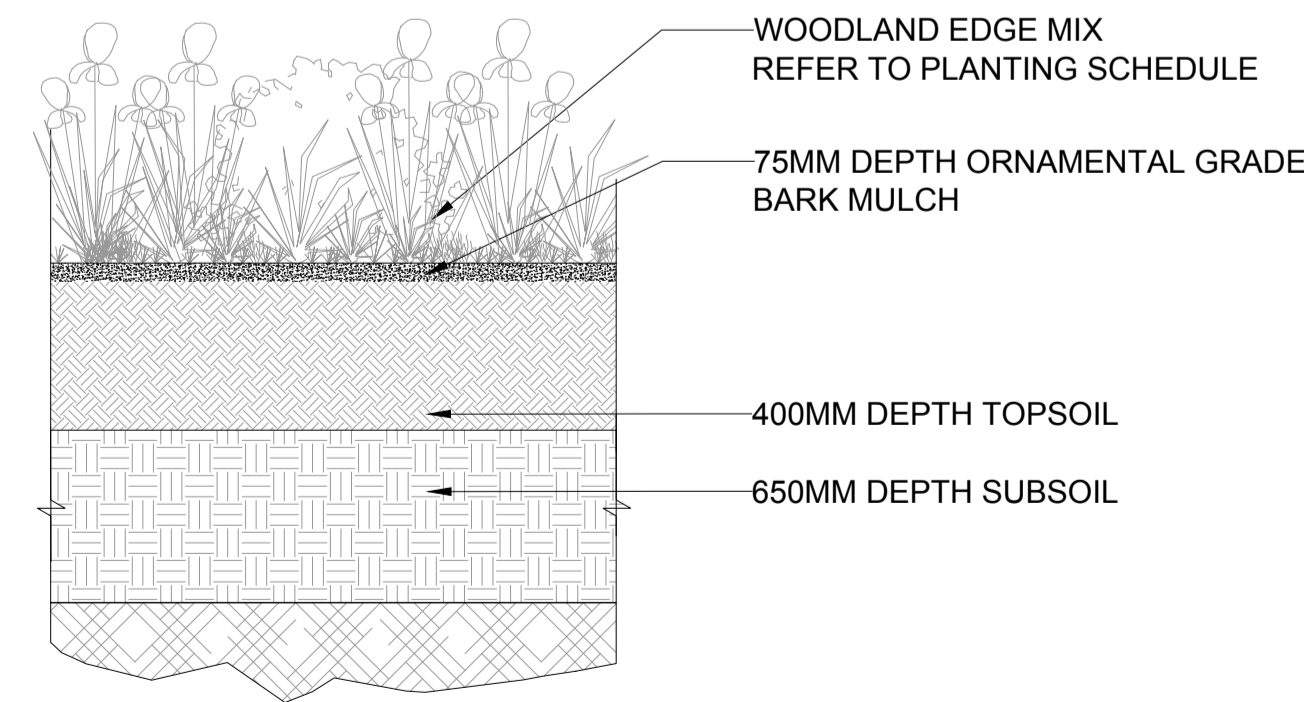

04 TYPICAL SOIL PROFILE: WOODLAND EDGE MIX
 7000 SCALE 1 : 20@A1

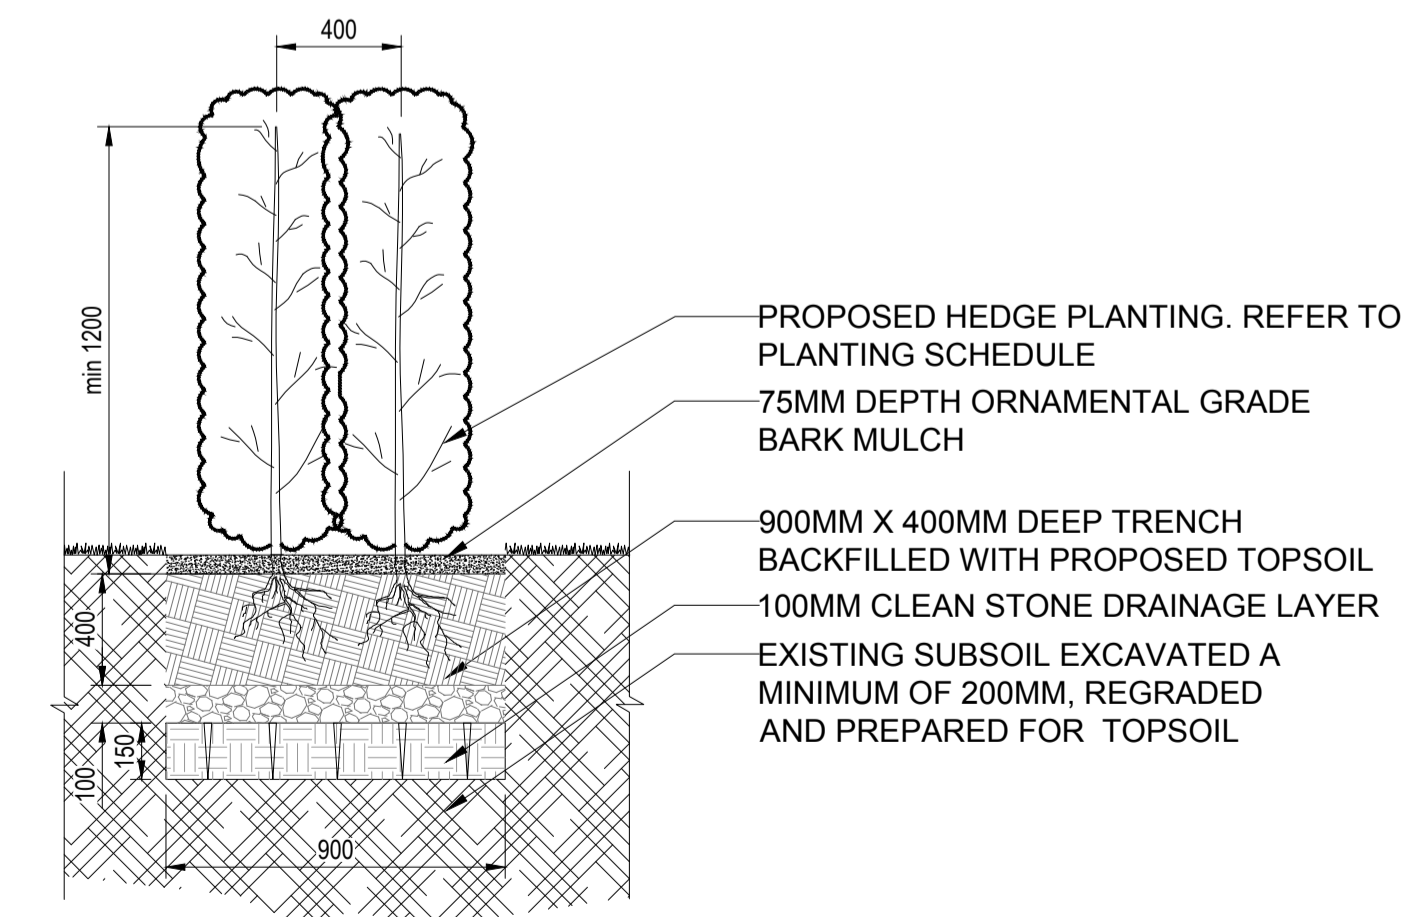

05 HEDGE DETAIL
 7000 SCALE 1 : 20@A1

ISSUE/REVISION		
I/R	DATE	DESCRIPTION
-	23-04-2019	FOR PLANNING

PROJECT NUMBER
 60577778

SHEET TITLE
 TYPICAL SOFTSCAPE DETAILS 1/3

SHEET NUMBER
 60577778-SHT-20-0000-L-7000