




01 WOODLAND PLANTING - STANDARD TREE  
7001 SCALE 1 : 20@A1

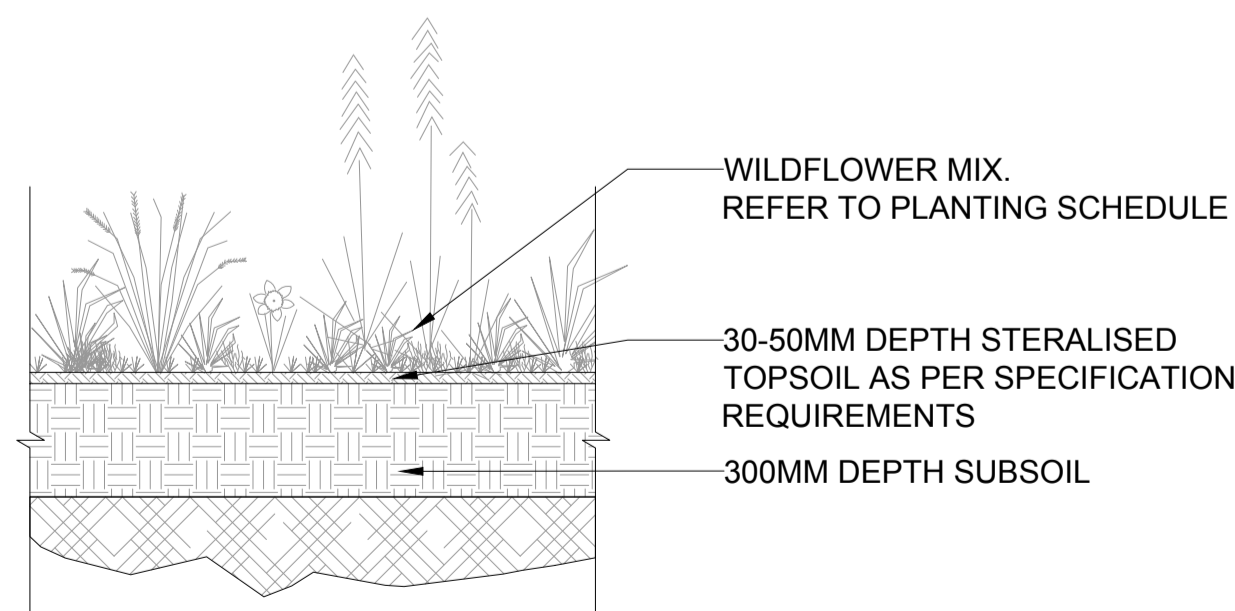


04 TYPICAL SOIL PROFILE: WILDFLOWER MIX  
7001 SCALE 1 : 20@A1

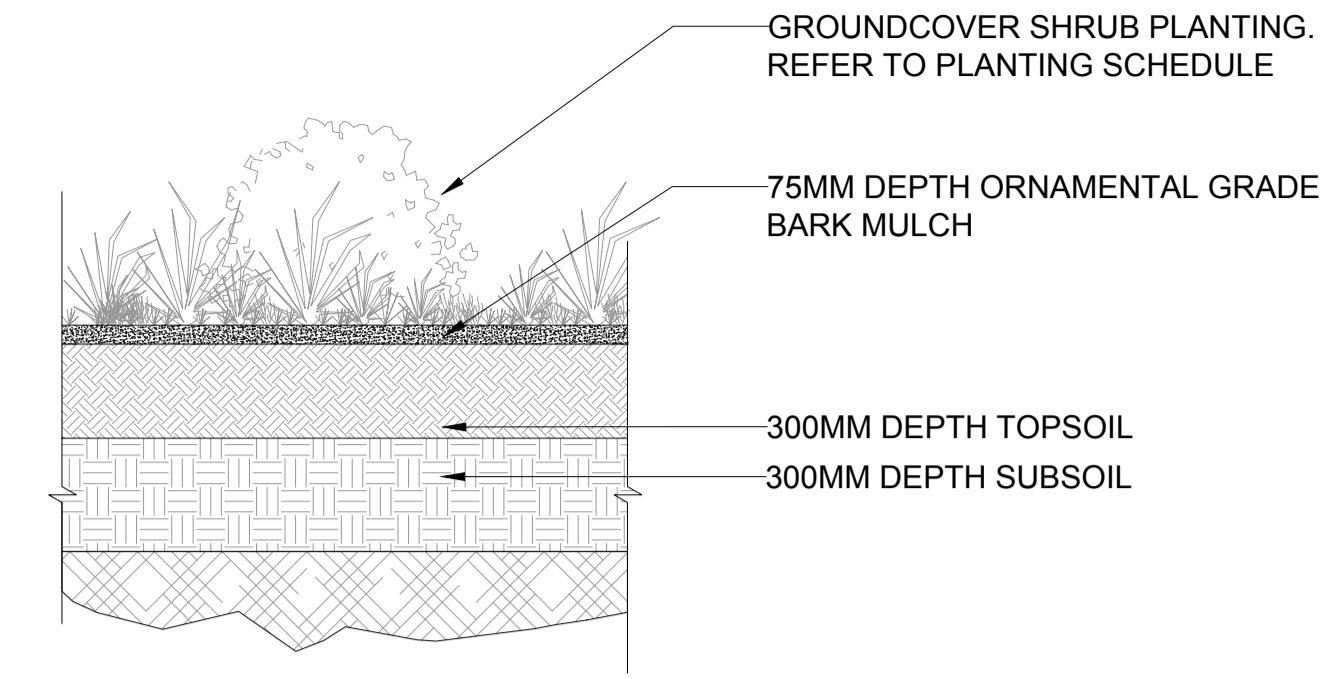

02 TYPICAL GROUNDCOVER / SHRUB PLANTING  
7001 SCALE 1 : 20@A1

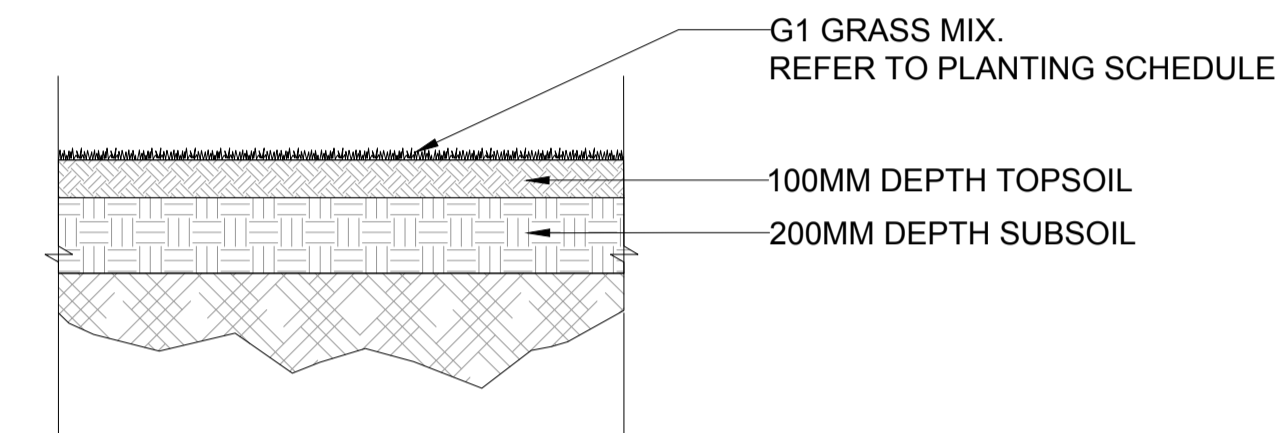

03 TYPICAL SOIL PROFILE: LAWN GRASS  
7001 SCALE 1 : 20@A1

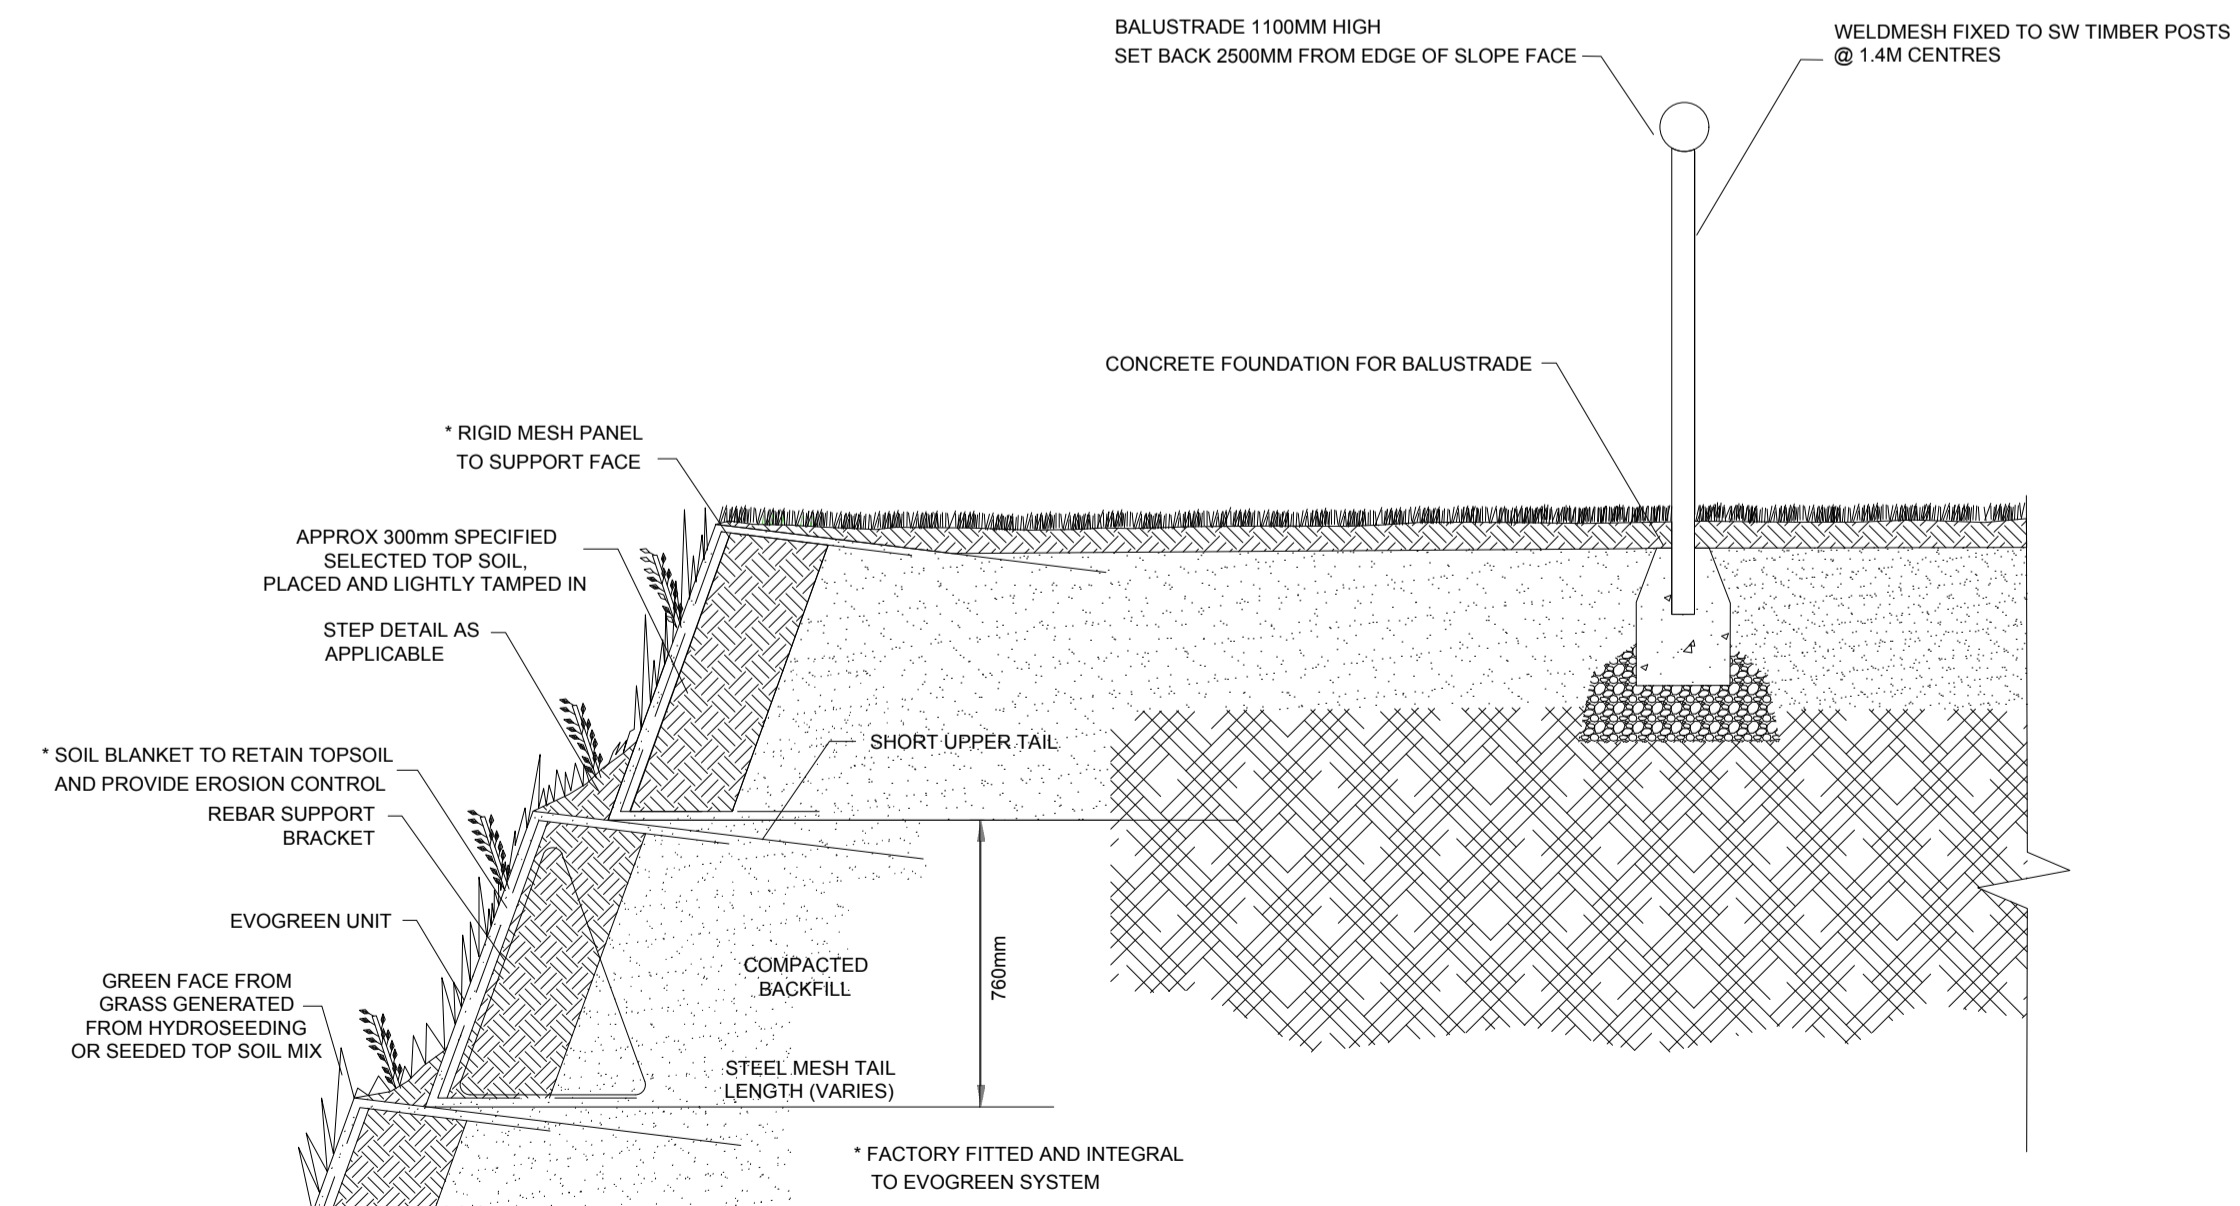

05 RE-INFORCED GREEN SLOPE (1:1) - TYPICAL DETAIL  
7001 NTS

ISSUE/REVISION		
I/R	DATE	DESCRIPTION
-	23-04-19	FOR PLANNING