




This drawing has been prepared for the use of AECOM's client. It may not be used, modified, reproduced or relied upon by third parties, except as agreed by AECOM or as required by law. AECOM accepts no responsibility, and denies any liability whatsoever, to any party that uses or relies on this drawing without AECOM's express written consent. Do not scale this document. All measurements must be obtained from the stated dimensions.

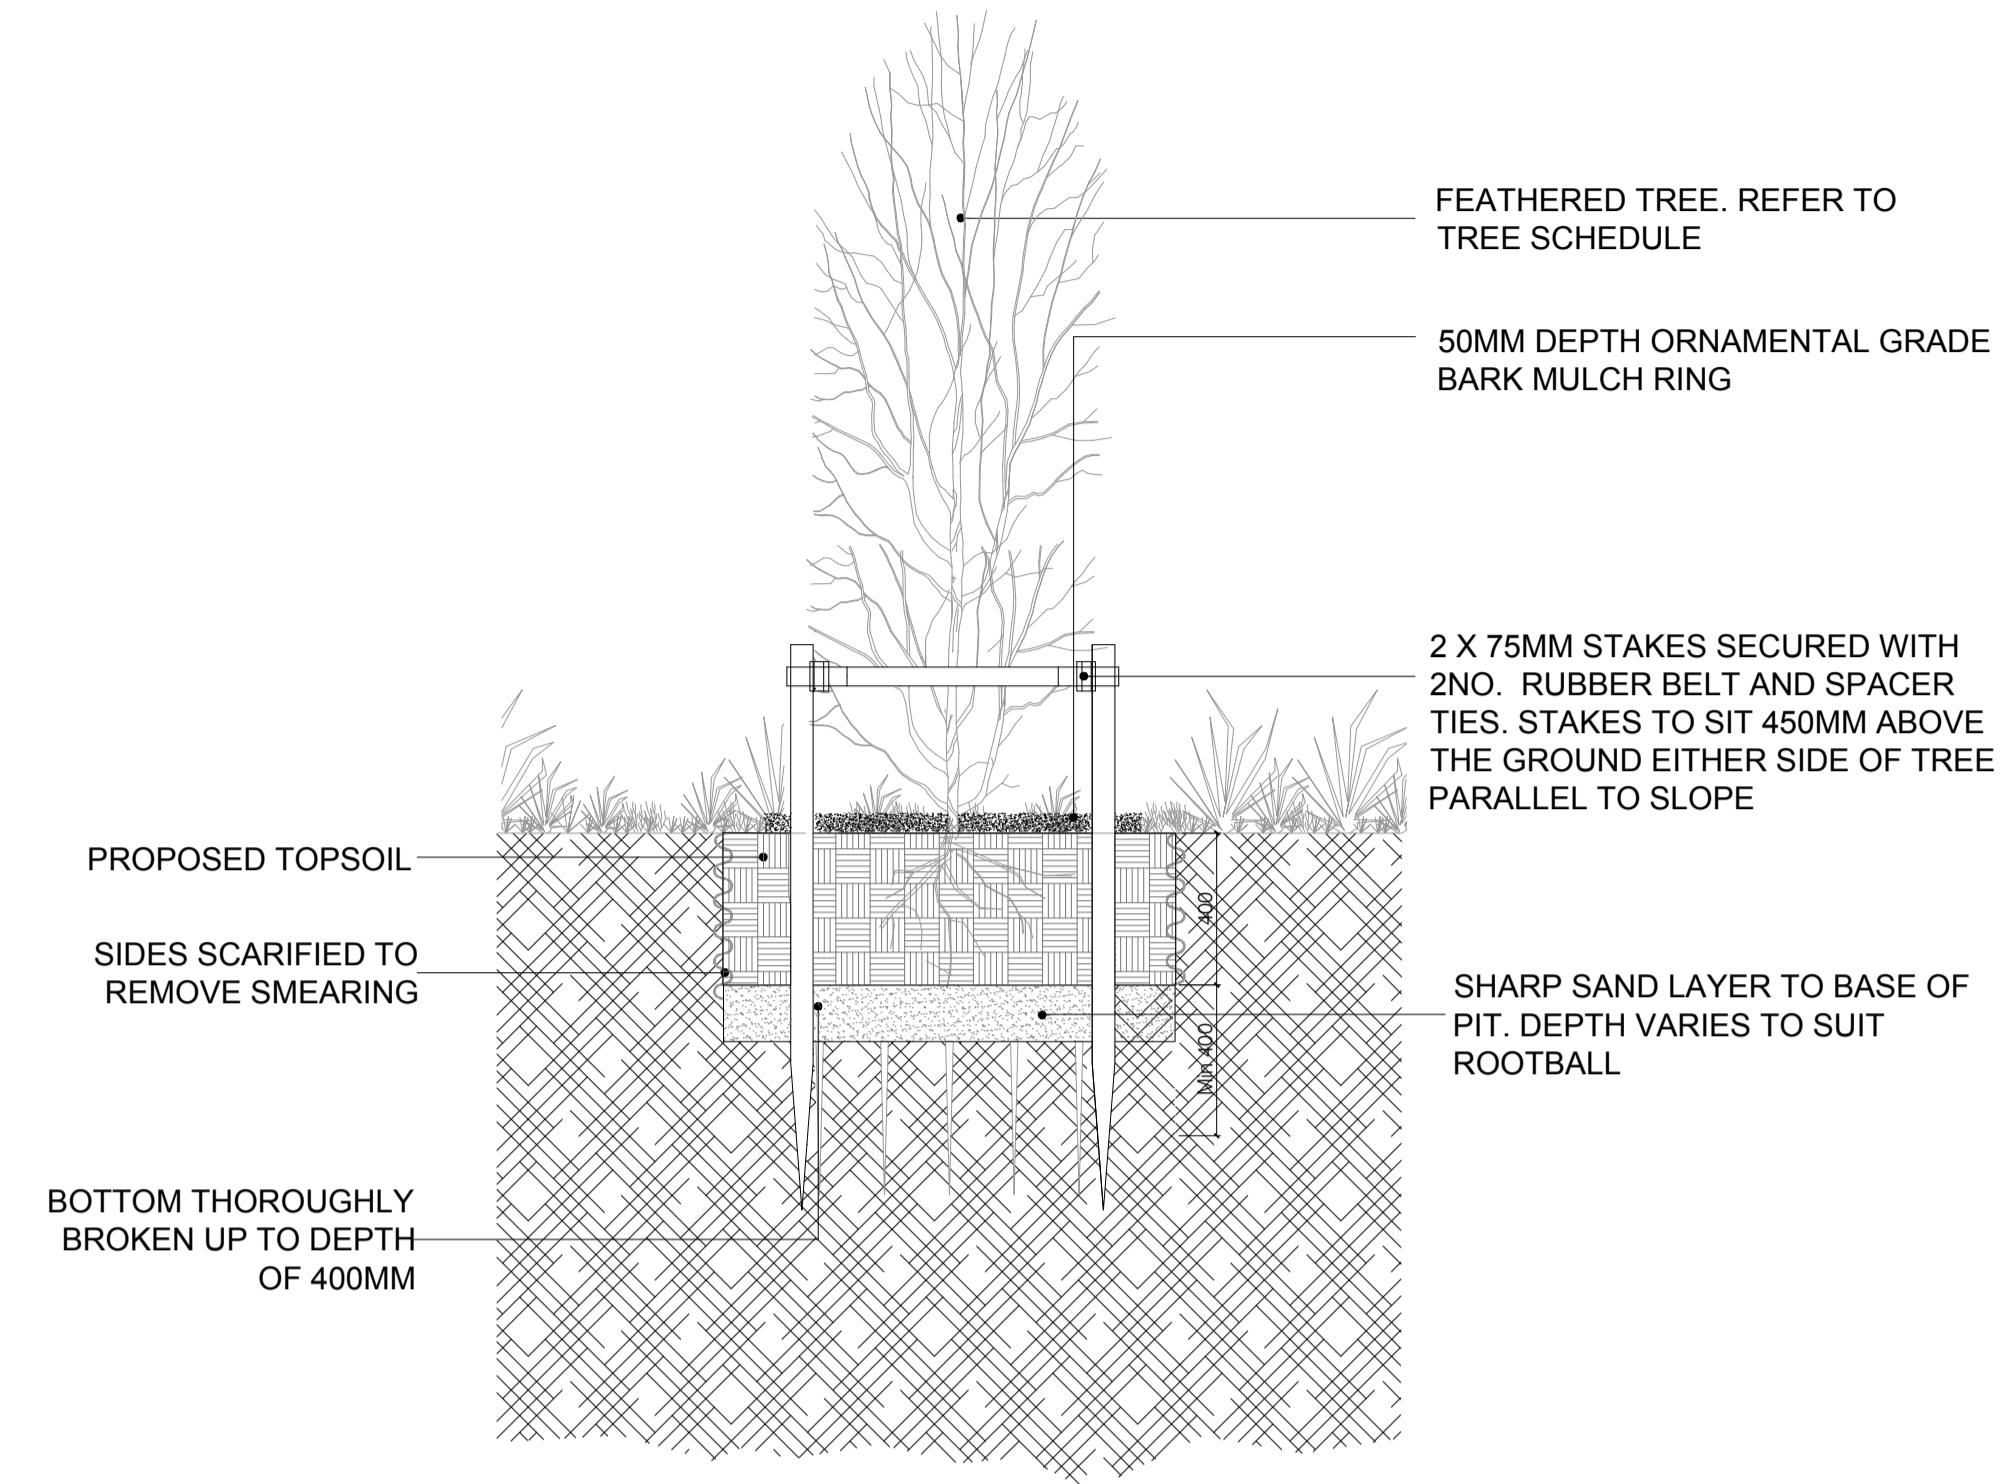

02 FEATHER TREE DETAIL
 7002 SCALE 1 : 20@A1

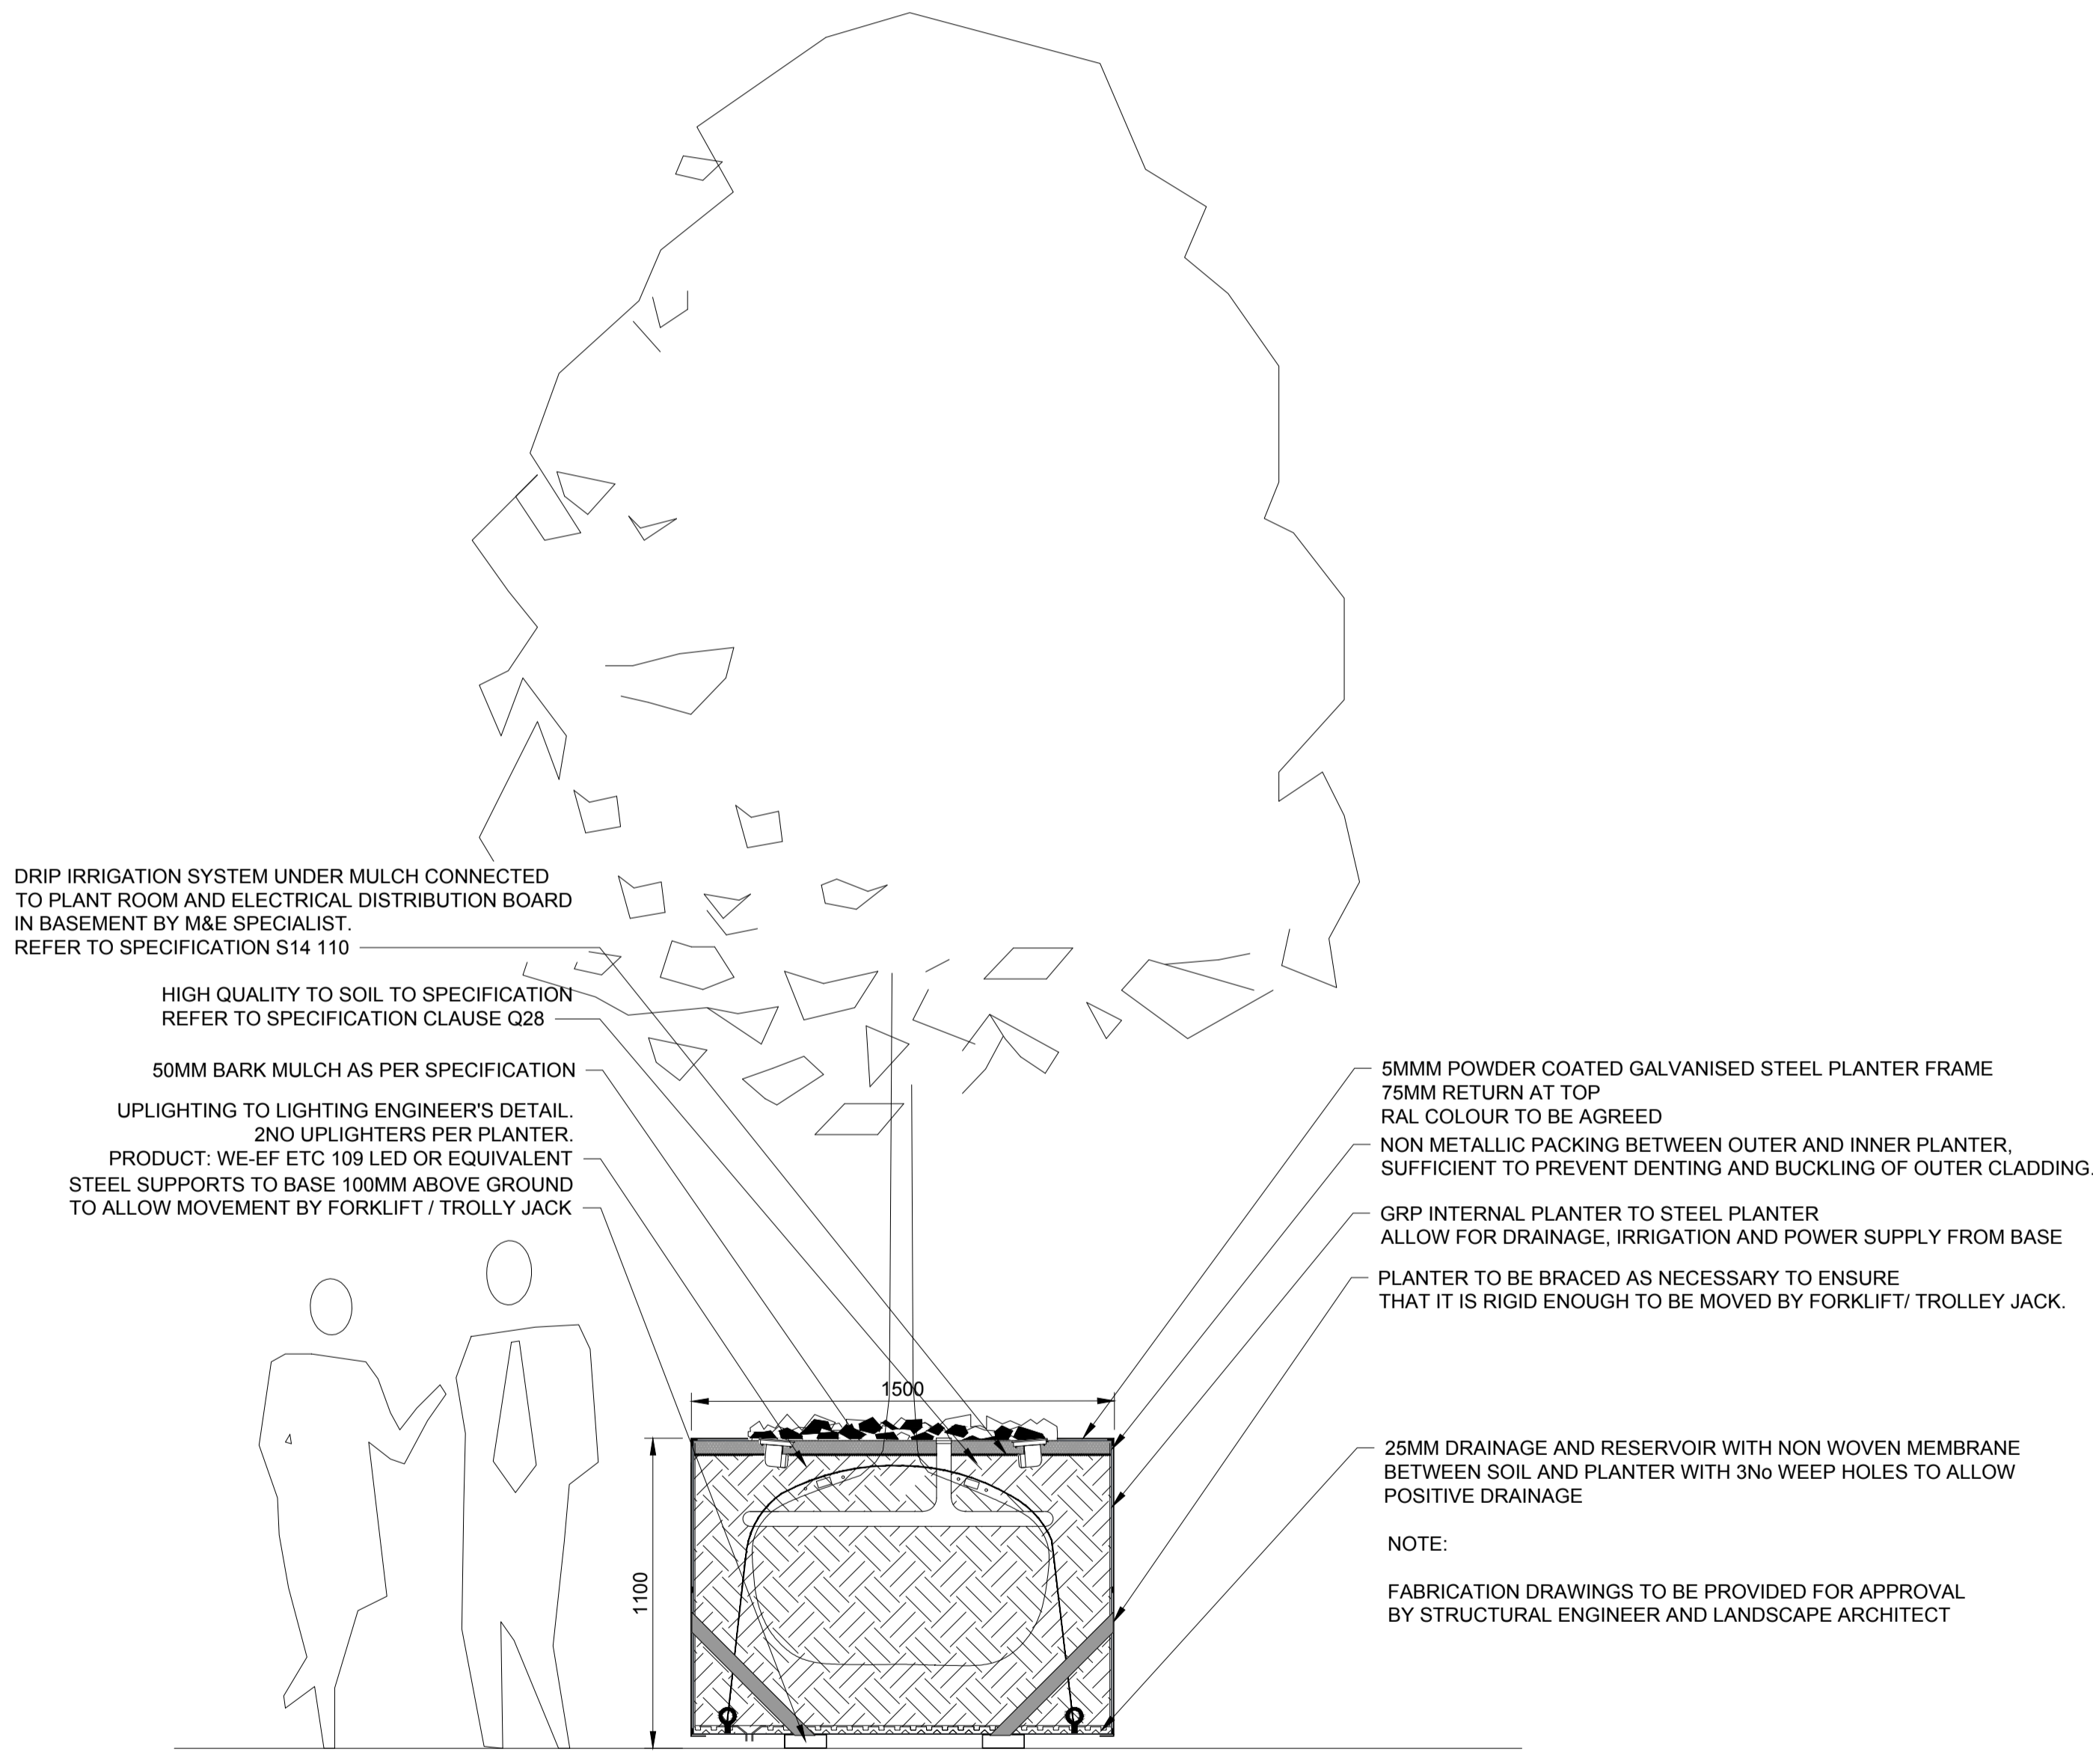

01 PLANTER DETAIL - APARTMENT COURTYARD
 7002 SCALE 1 : 20@A1

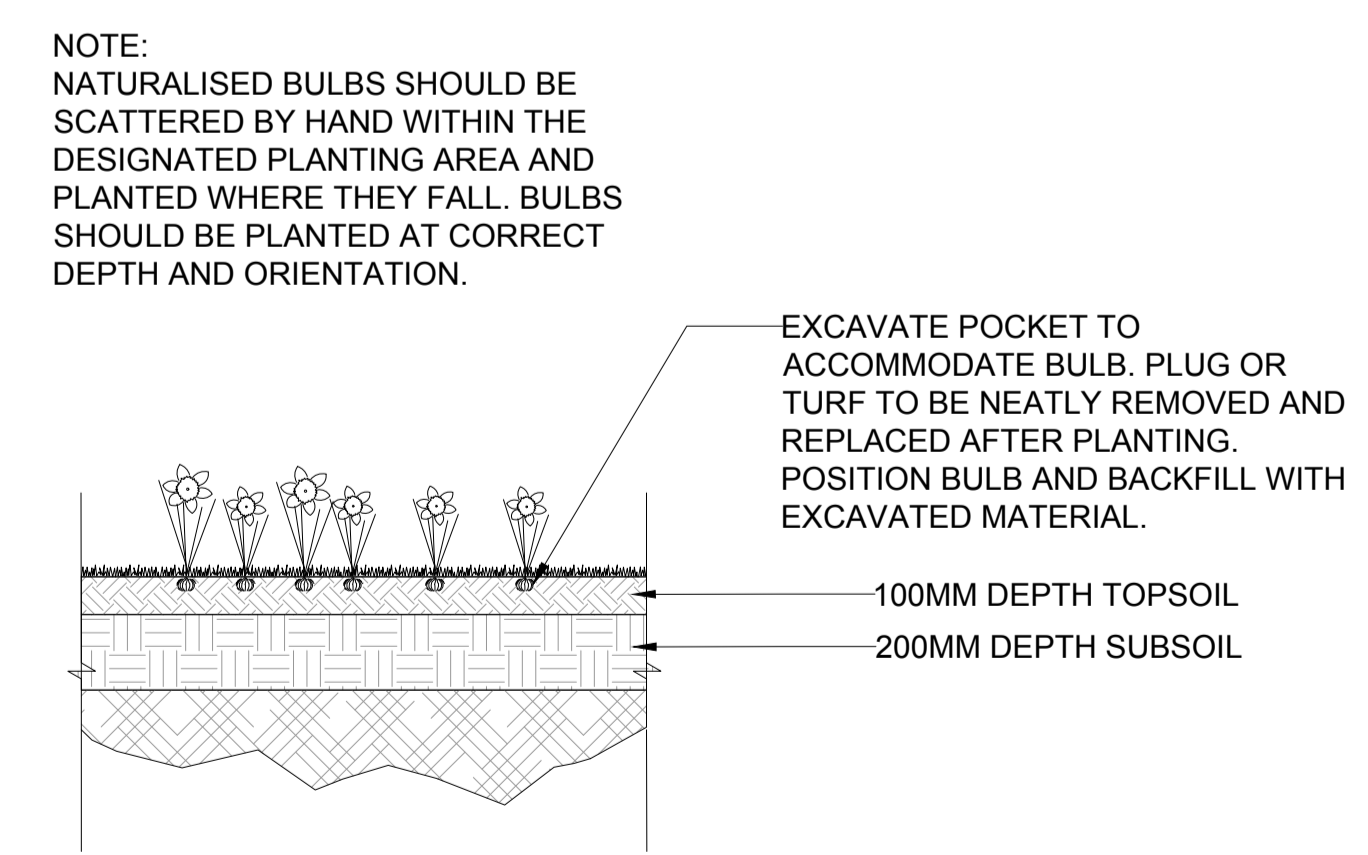

03 TYPICAL SOIL PROFILE: BULBS
 7002 SCALE 1 : 20@A1

ISSUE/REVISION		
-	23-04-19	FOR PLANNING
I/R	DATE	DESCRIPTION

PROJECT NUMBER
 60577778

SHEET TITLE
 TYPICAL SOFTSCAPE DETAILS 3/3

SHEET NUMBER
 60577778-SHT-20-0000-L-7002