

Notes:  
DO NOT SCALE FROM THIS DRAWING. USE FIGURED DIMENSIONS IN ALL CASES. VERIFY DIMENSIONS ON SITE AND REPORT ANY DISCREPANCIES TO THE ARCHITECTS IMMEDIATELY. THIS DRAWING IS TO BE READ IN CONJUNCTION WITH THE ARCHITECTS SPECIFICATION. © THIS DRAWING IS COPYRIGHT AND MAY ONLY BE REPRODUCED WITH THE ARCHITECTS PERMISSION.

Drawing Notes:

# PLANNING

## Apartment Type Legend

- OA
- OB
- OC
- OD
- OE
- OF
- OG
- OH
- OI
- 1A
- 1B
- 1C
- 1D
- 1E
- 1G
- 2.3A
- 2.3H
- 2.4I
- 2.4J
- 2.4K
- 2.4L
- 2.4M
- 2.4N
- 2.4O
- 1J
- 2.4A
- 2.4B
- 2.4C
- 2.3B
- 2.3C
- 2.3D
- 2.3D
- 2.4D
- 2.4E
- 2.4F
- 2.4G
- 2.4H
- 2.4I
- 2.4J
- 2.4K
- 2.4L
- 2.4M
- 2.4N
- 2.4O

## GENERAL NOTES

SYMBOL	DESCRIPTION
0 A-I	Studio Unit
1 A-J	Studio Unit Type
2.3 A-D	1 Bedroom Unit
2.3 A-D	2 Bedroom 3 Persons Unit Type
2.4 A-O	2 Bedroom 4 Persons Unit
2.4 A-O	2 Bedroom 4 Persons Unit Type
0. A 01	Floor Level (changes per level)
0. A 01	Apartment number for the associated level

## UNIT TYPE SCHEDULE

UNIT TYPE	TOTAL NO. OF UNIT
Studio Unit	104
1 Bed Unit	136
2 Bed Unit 3 Persons	21
2 Bed Unit 4 Persons	231
<b>Totals</b>	<b>492</b>

P01 18/01/19 AB Issued for Planning

Rev	Date	DRN	Description




Reddy Architecture + Urbanism  
Dartry Mills,  
Dartry Road  
Dublin 6, D06 Y0E3.  
T: +353 (0)1 4987000  
W: www.reddyarchitecture.com  
E: info@reddyarchitecture.com

Client Details:  
Development Ocht Limited

Project Details:  
Mixed Use, Residential & Commercial Development  
Concorde Industrial Estate, Naas Road

Drawing Title:  
APT - Apartment Types 03

Job No	Date	Scale@A1
P18-062D	18/01/19	As indicated
Status	S10 - Issued for Planning	Drawn By: AB
Purpose	3.1 Planning	Checked By: AM
Drawing Number	P18-062D - RAU - ZZ - DR-A - APT-31003	Revision
		<b>P01</b>

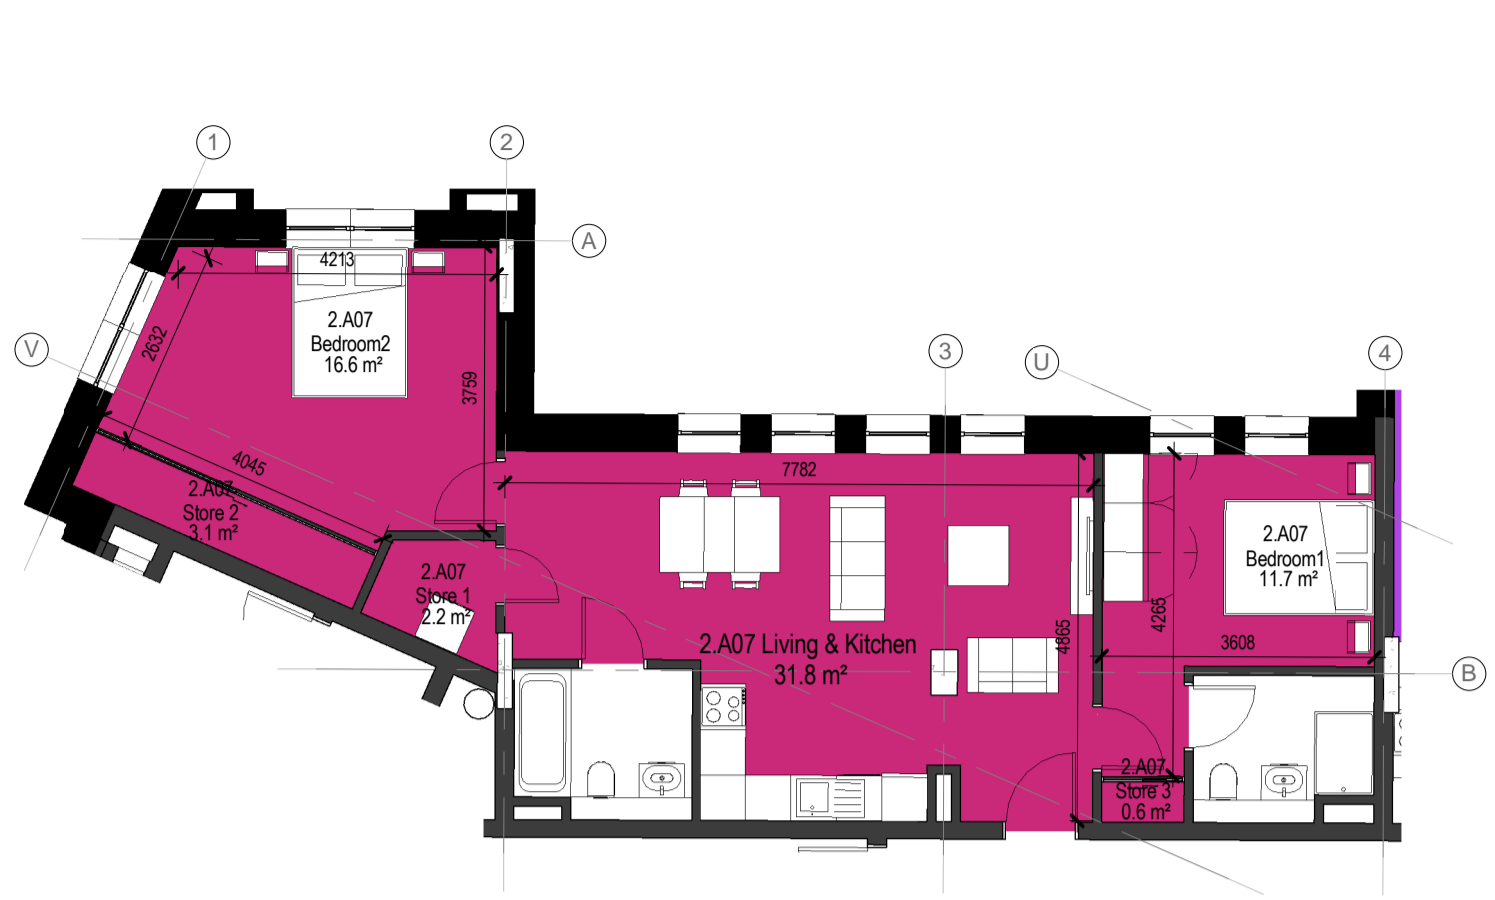

1 2 Bed Type 2.4F  
1 : 100



2 2 Bed Type 2.4G  
1 : 100



4 2 Bed Type 2.4H  
1 : 100



5 2 Bed Type 2.4I  
1 : 100



6 2 Bed Type 2.4J  
1 : 100



7 2 Bed Type 2.4K  
1 : 100



8 2 Bed Type 2.4L  
1 : 100



9 2 Bed Type 2.4M  
1 : 100



10 2 Bed Type 2.4N  
1 : 100



11 2 Bed Type 2.4O  
1 : 100

