



NOTES

1. THIS DRAWING IS TO BE READ IN CONJUNCTION WITH ALL ENGINEERS & ARCHITECTS' DRAWINGS FIGURED DIMENSIONS ONLY (NOT SCALING) TO BE USED. WHERE A CONFLICT OF INFORMATION EXISTS OR IF IN ANY DOUBT - 'ASK'.
2. CONSULTANTS TO BE INFORMED IMMEDIATELY OF ANY DISCREPANCIES BEFORE WORK PROCEEDS.


CIVIL LEGEND	
WATERMAIN	---
SEWER	---
BLIND VALVE	---
STOP VALVE	⊥
AIR VALVE	⊙
PIE W/STAMP	⊙
MANHOLE TO FLOW WATER METER	⊙
REGULATION VALVE	⊙
TRAP BLOCK	*
SCOUR VALVE	⊙
HOOT BARRAGE	---

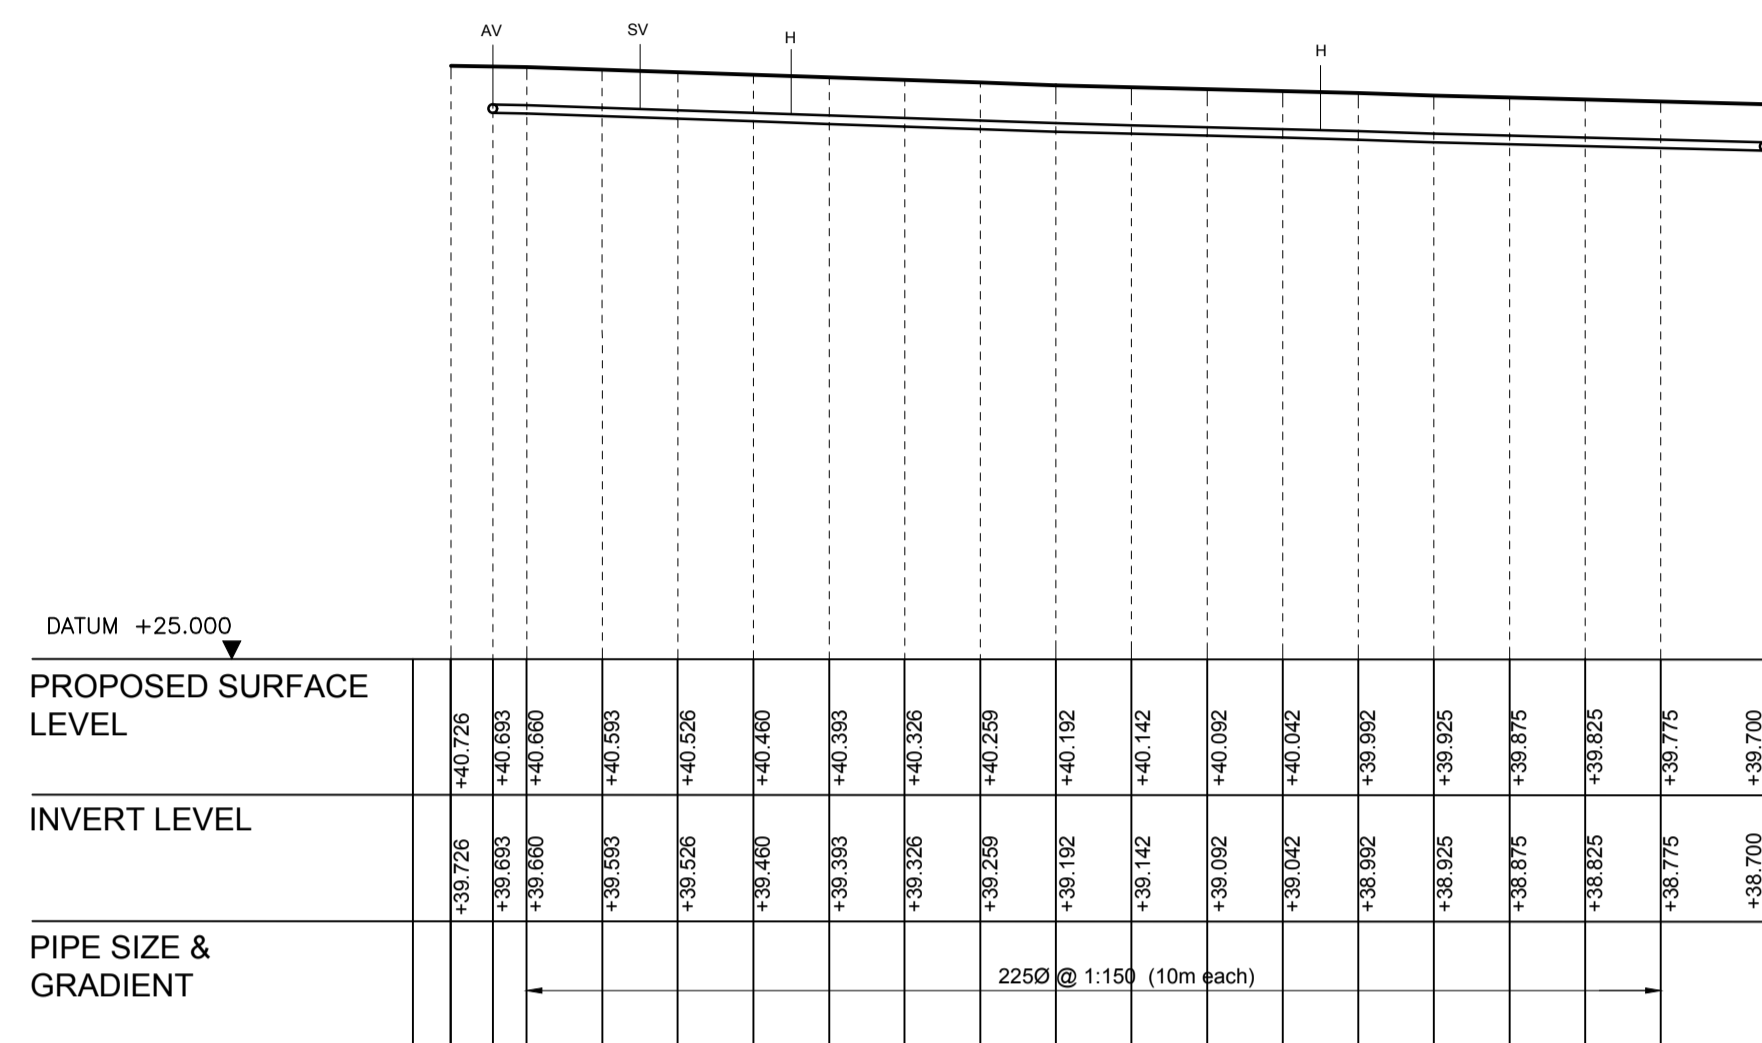


WATERMAIN LONGITUDINAL SECTION SECTION 1-1
HORIZONTAL SCALE 1:1000
VERTICAL SCALE 1:200

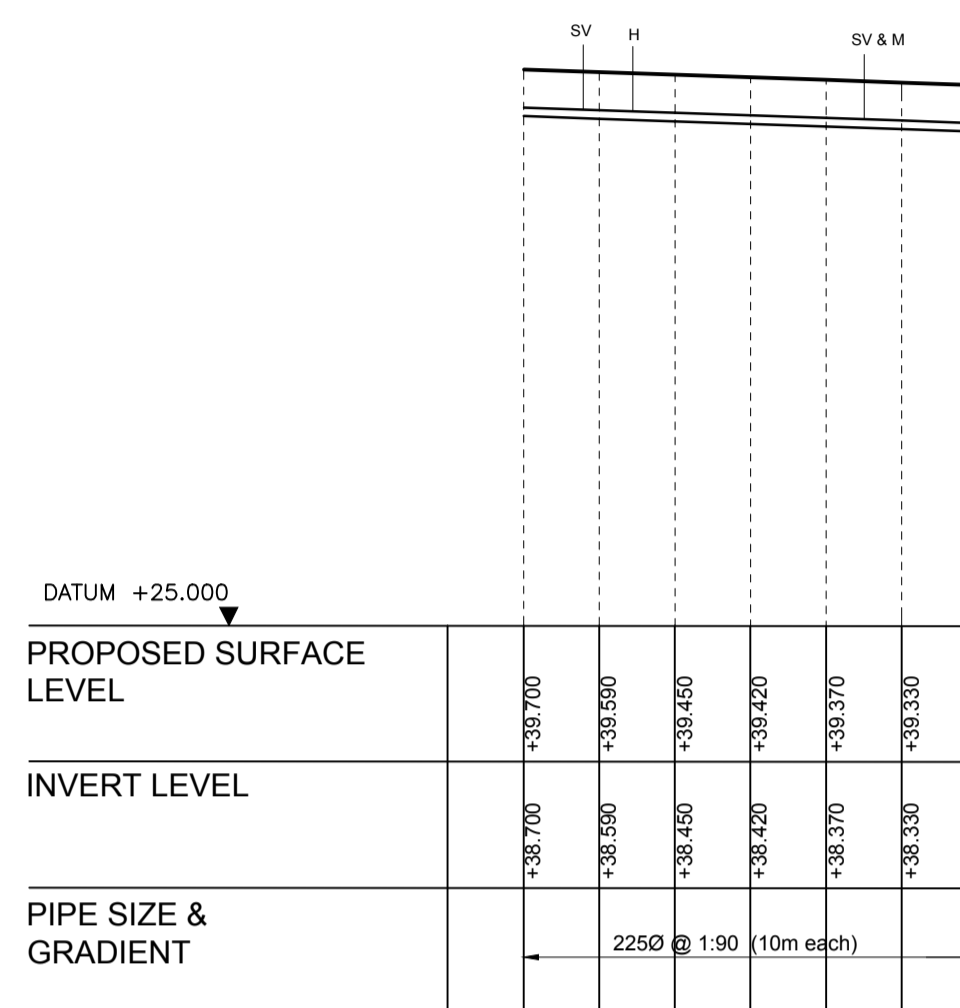


WATERMAIN LONGITUDINAL SECTION SECTION 2-2
HORIZONTAL SCALE 1:1000
VERTICAL SCALE 1:200

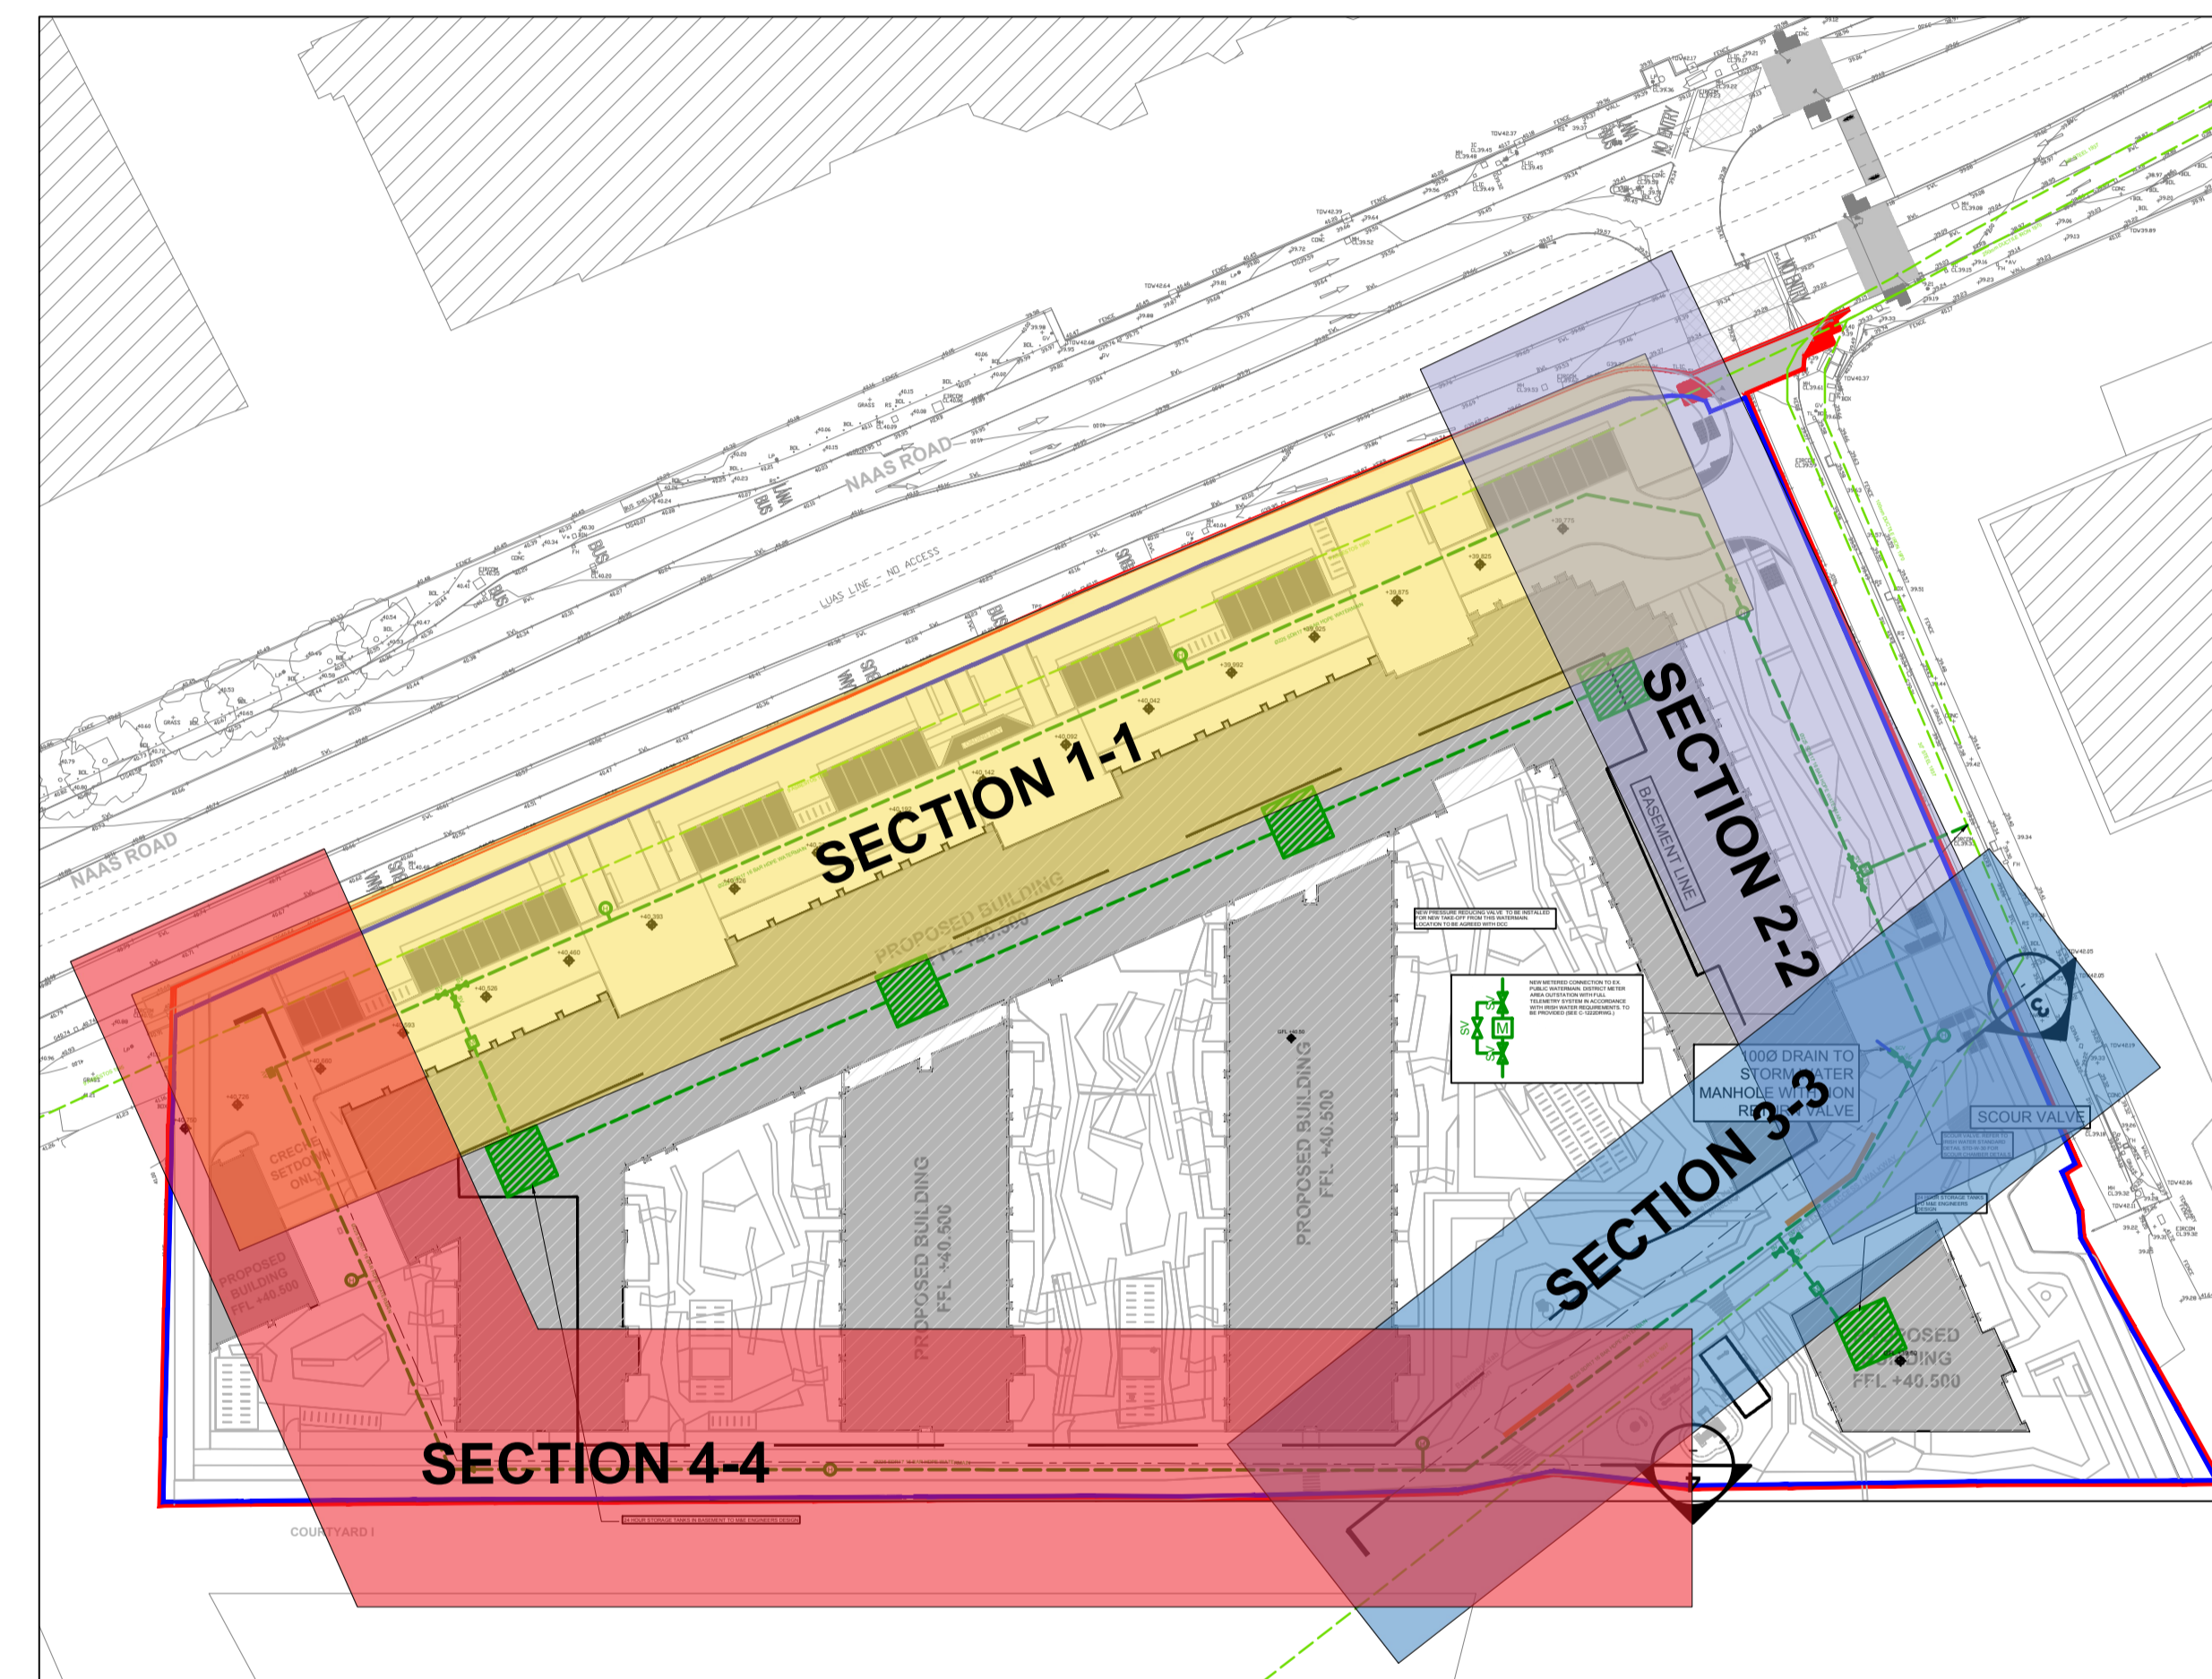

KEY PLAN
SCALE @ A1: 1:750
SCALE @ A3: 1:1500

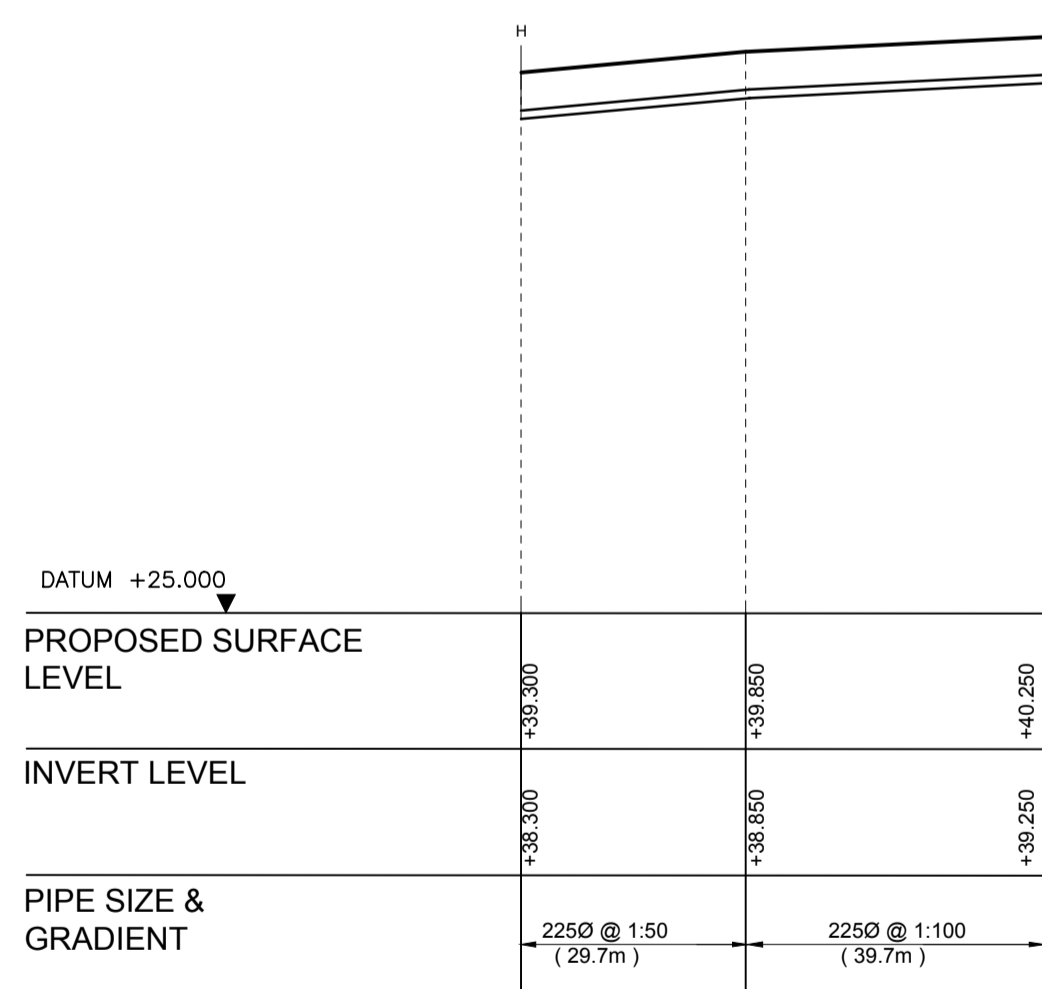

WATERMAIN LONGITUDINAL SECTION SECTION 3-3
HORIZONTAL SCALE 1:1000
VERTICAL SCALE 1:200

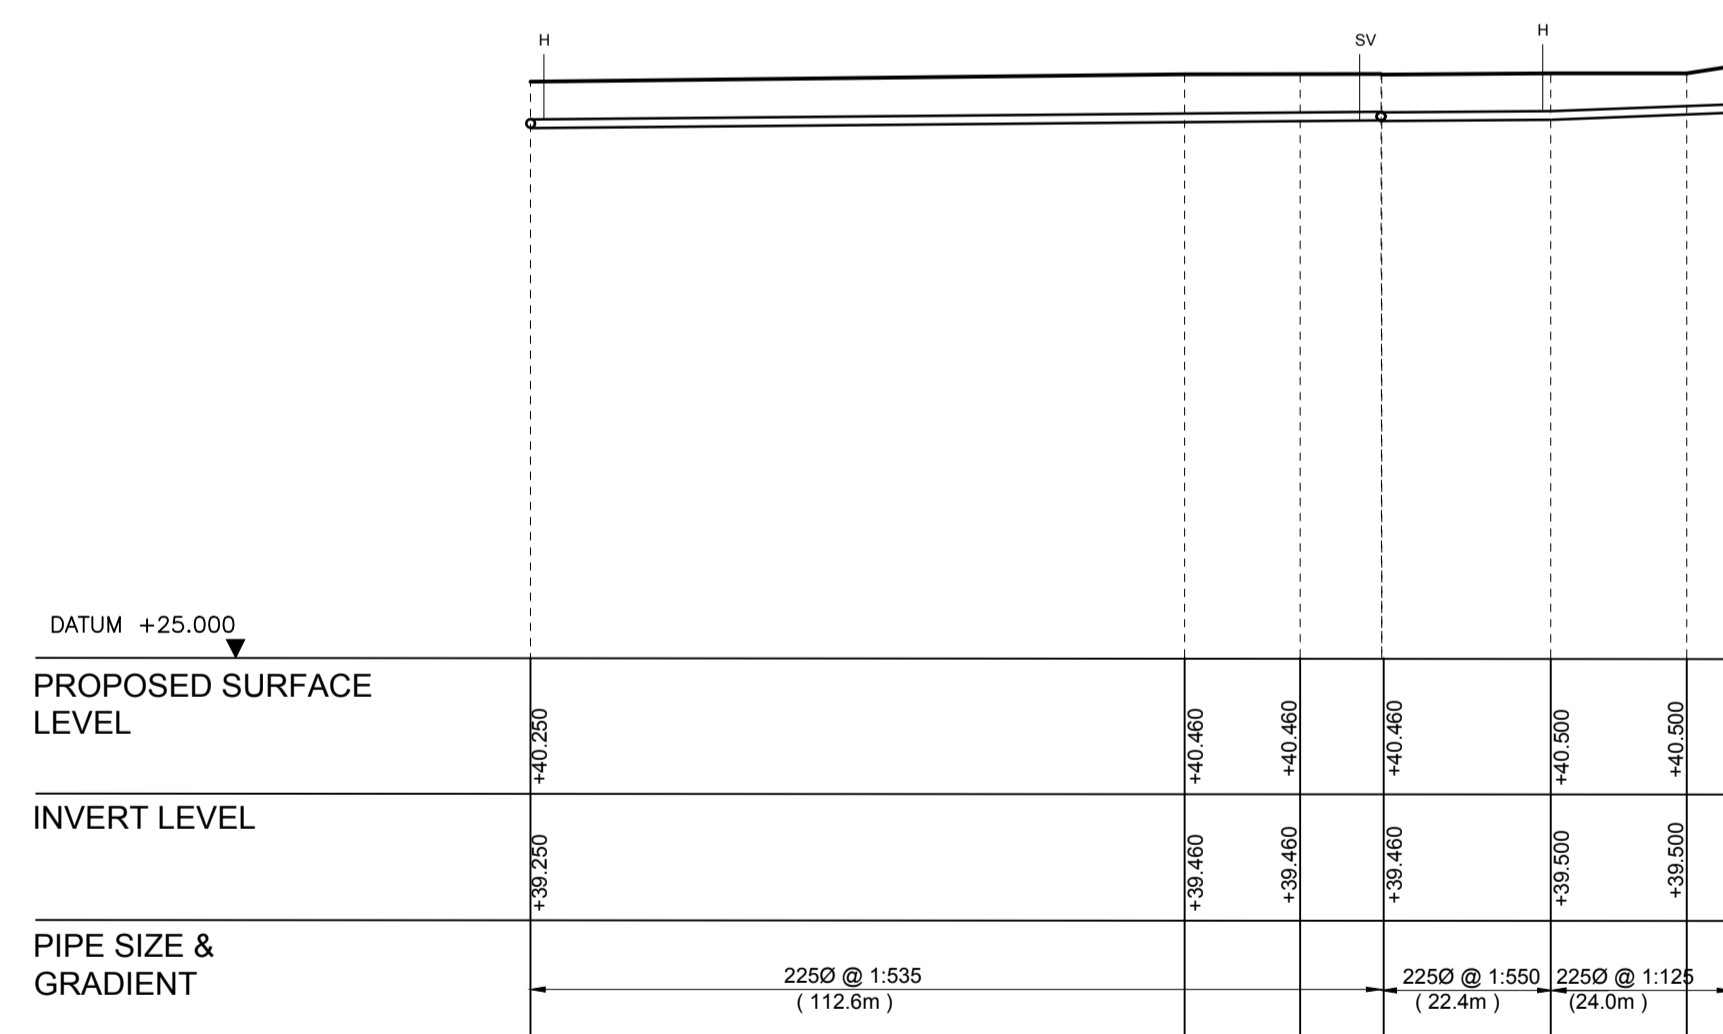

WATERMAIN LONGITUDINAL SECTION SECTION 4-4
HORIZONTAL SCALE 1:1000
VERTICAL SCALE 1:200

PL2	18.04.19	ISSUED FOR PLANNING	KS	CR	AC
PL1	06.03.19	ISSUED FOR PLANNING	MG	CR	AC
ISSUE	DATE	DESCRIPTION	DRN	P	P.D.

DRAWING STAGE: **PLANNING**

BM Dublin Office: Sandwith House, 52-54 Lower Sandwith Street, Dublin 2, Ireland. Tel: (01) 677 3200 Fax: (01) 677 3164
London Office: 12 Mill Street, London SE1 2AY, United Kingdom Tel: (0044) 084 5413 2722
Consulting Engineers, Civil, Structural, Project Management. E-mail: bmce@bmce.ie Web: www.bmce.ie



CLIENT: DEVELOPMENT 8		BM PROJECT NO.: 18.232	
PROJECT TITLE: CONCORDE RESIDENTIAL DEVELOPMENT		MODEL REV: P1	SUITABILITY: S1
MODEL REFERENCE: CCRD-BMD-00-ZZ-DR-C-1010		DRAWING TITLE: LONGITUDINAL WATERMAIN SECTIONS	
DRAWING No.: CCRD-BMD-00-ZZ-DR-C-1103		ISSUE: PL2	