
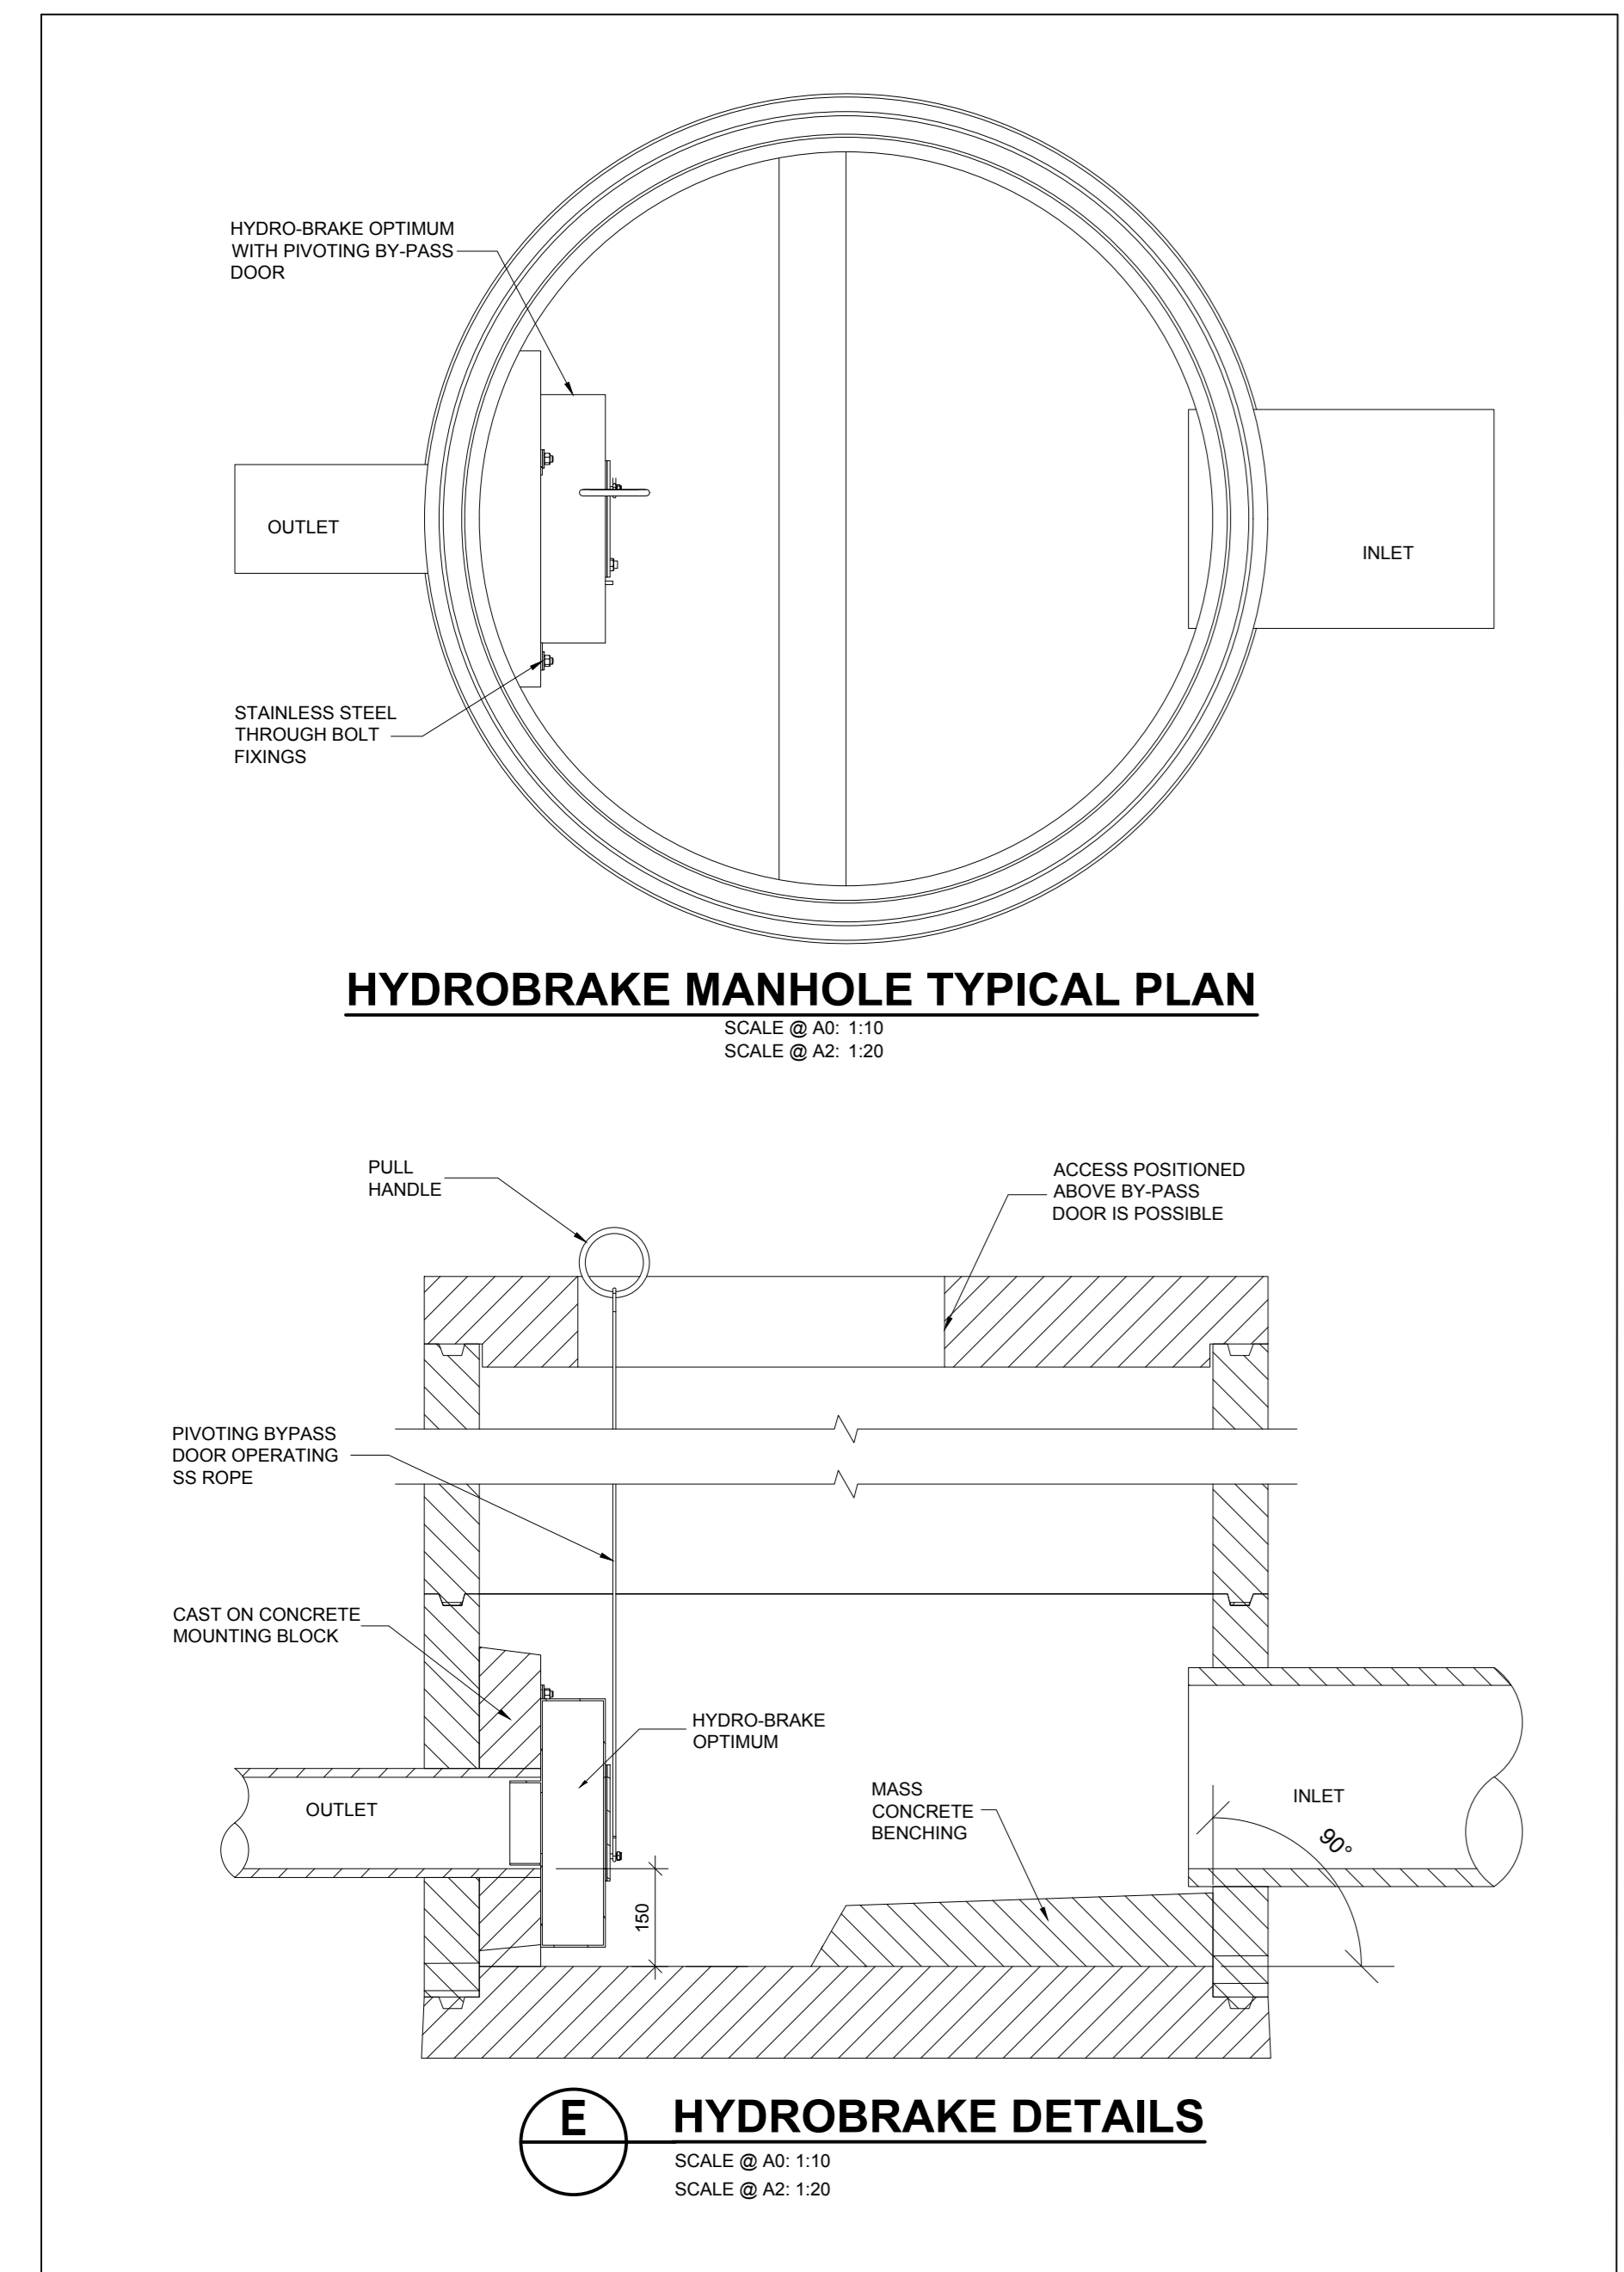
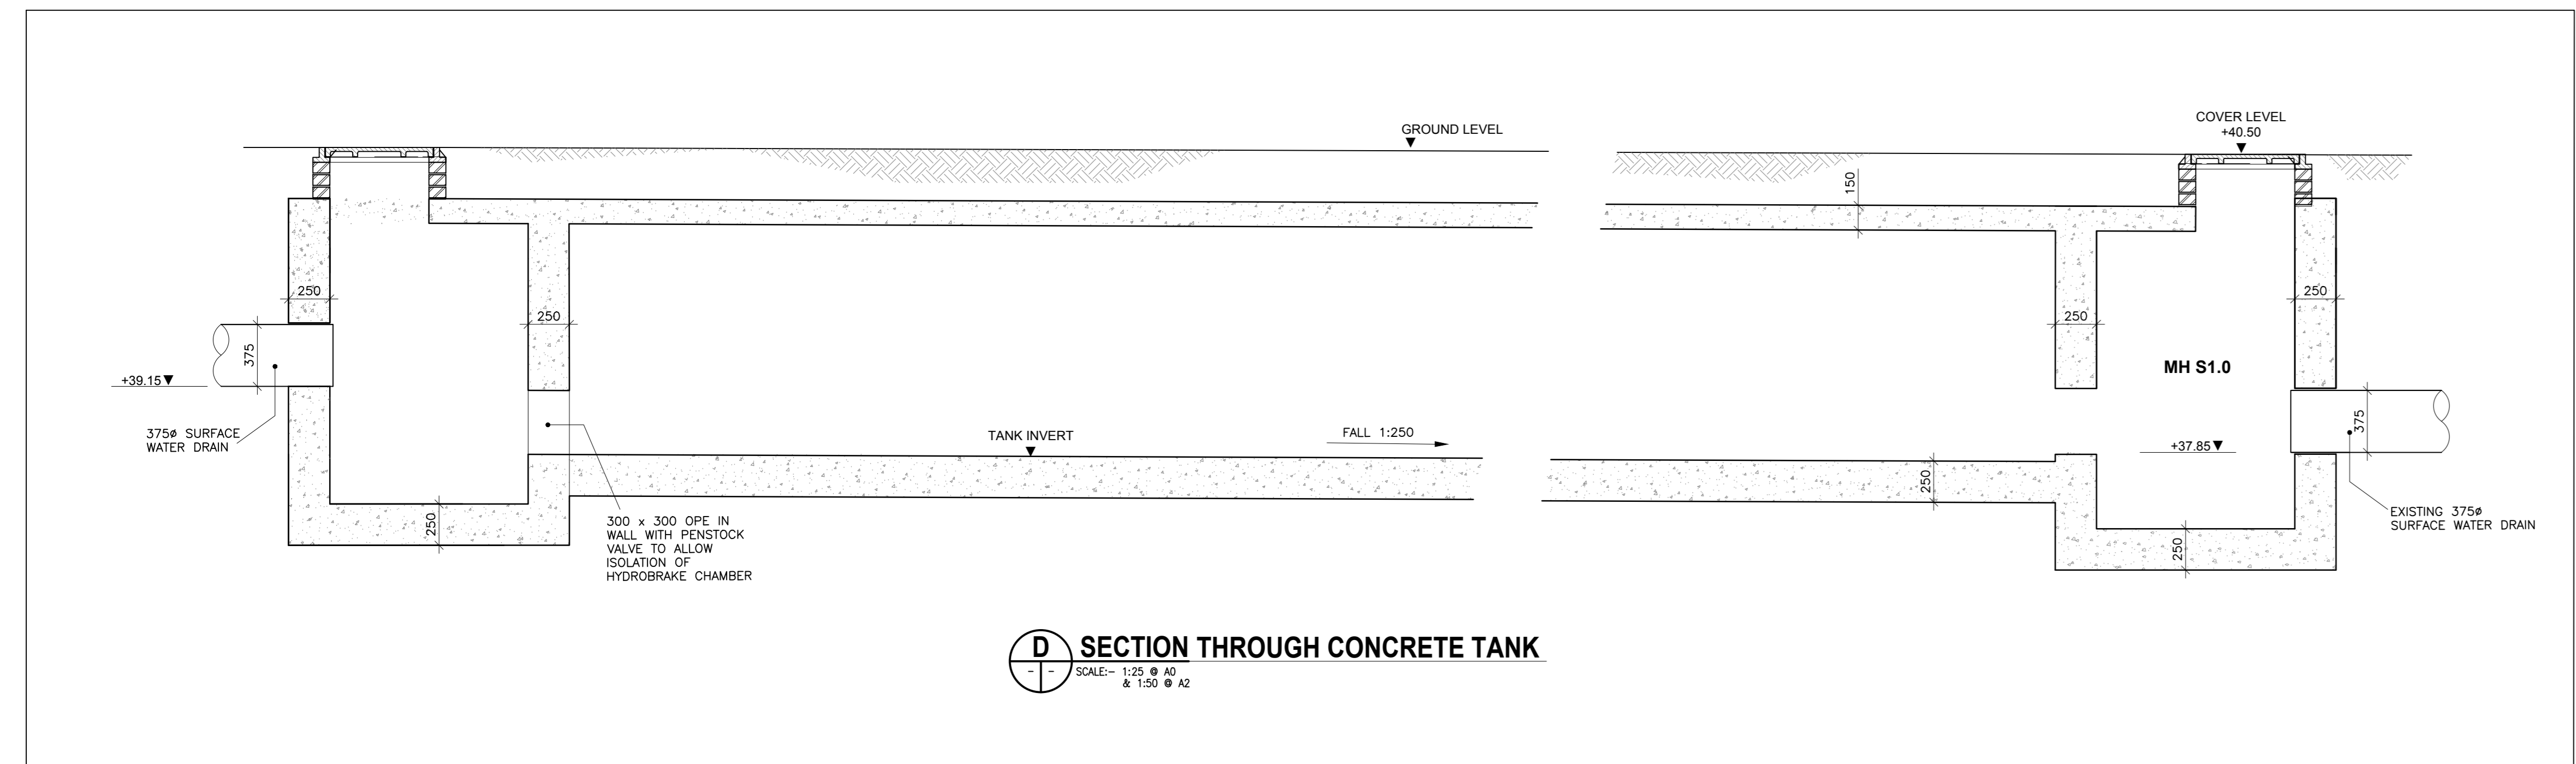
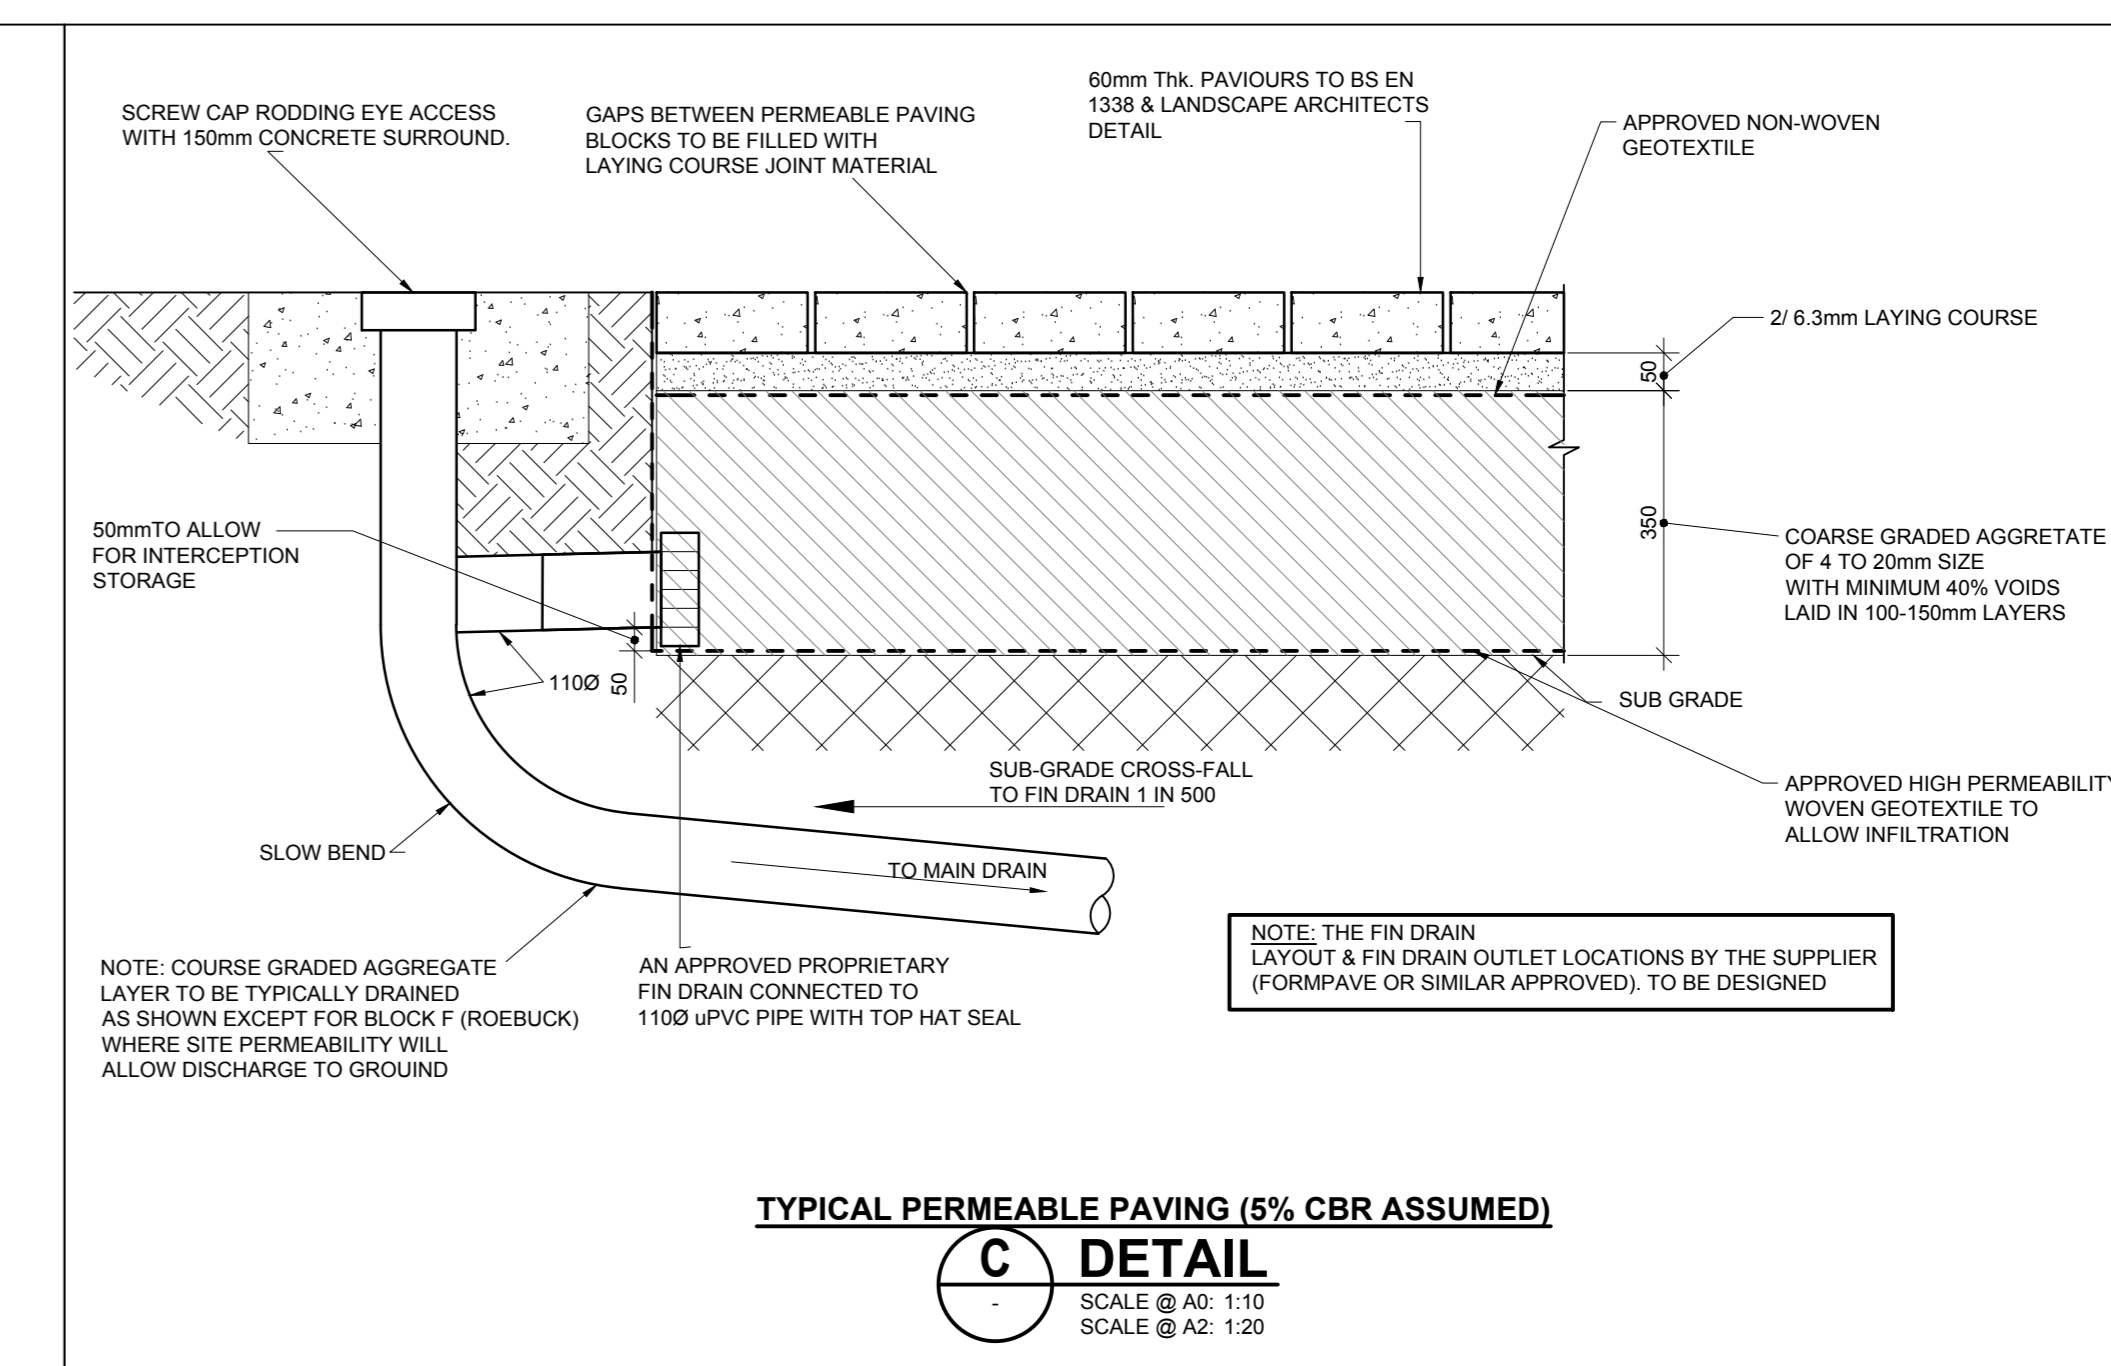
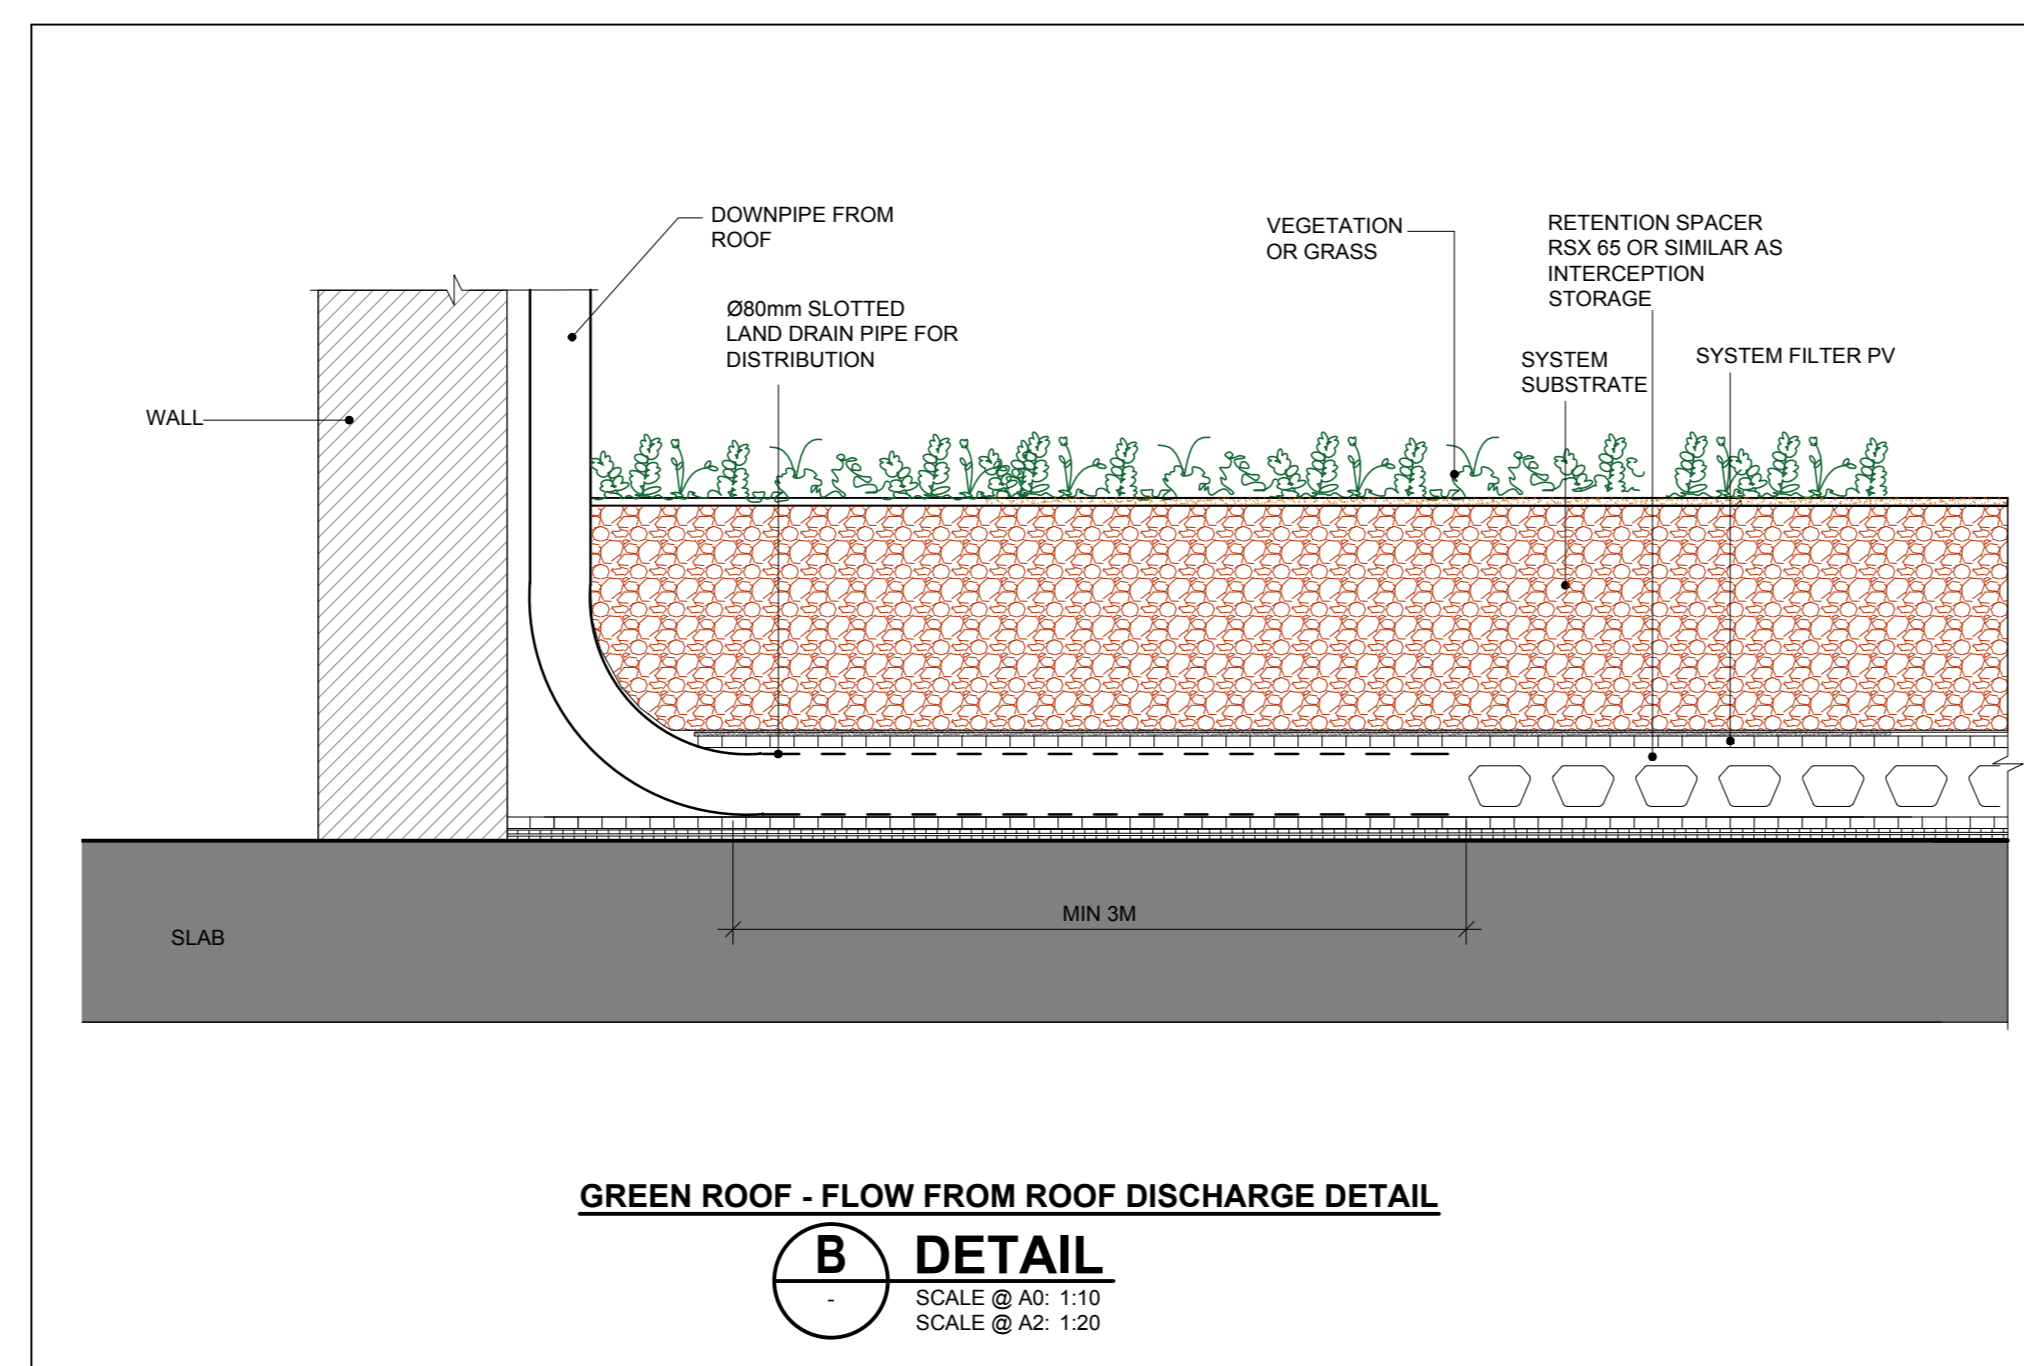


**NOTES**

1. THIS DRAWING IS TO BE READ IN CONJUNCTION WITH ALL ENGINEERS & ARCHITECTS DRAWINGS FIGURED DIMENSIONS ONLY (NOT SCALING) TO BE USED. WHERE A CONFLICT OF INFORMATION EXISTS OR IF IN ANY DOUBT - ASK.
2. CONSULTANTS TO BE INFORMED IMMEDIATELY OF ANY DISCREPANCIES BEFORE WORK PROCEEDS.

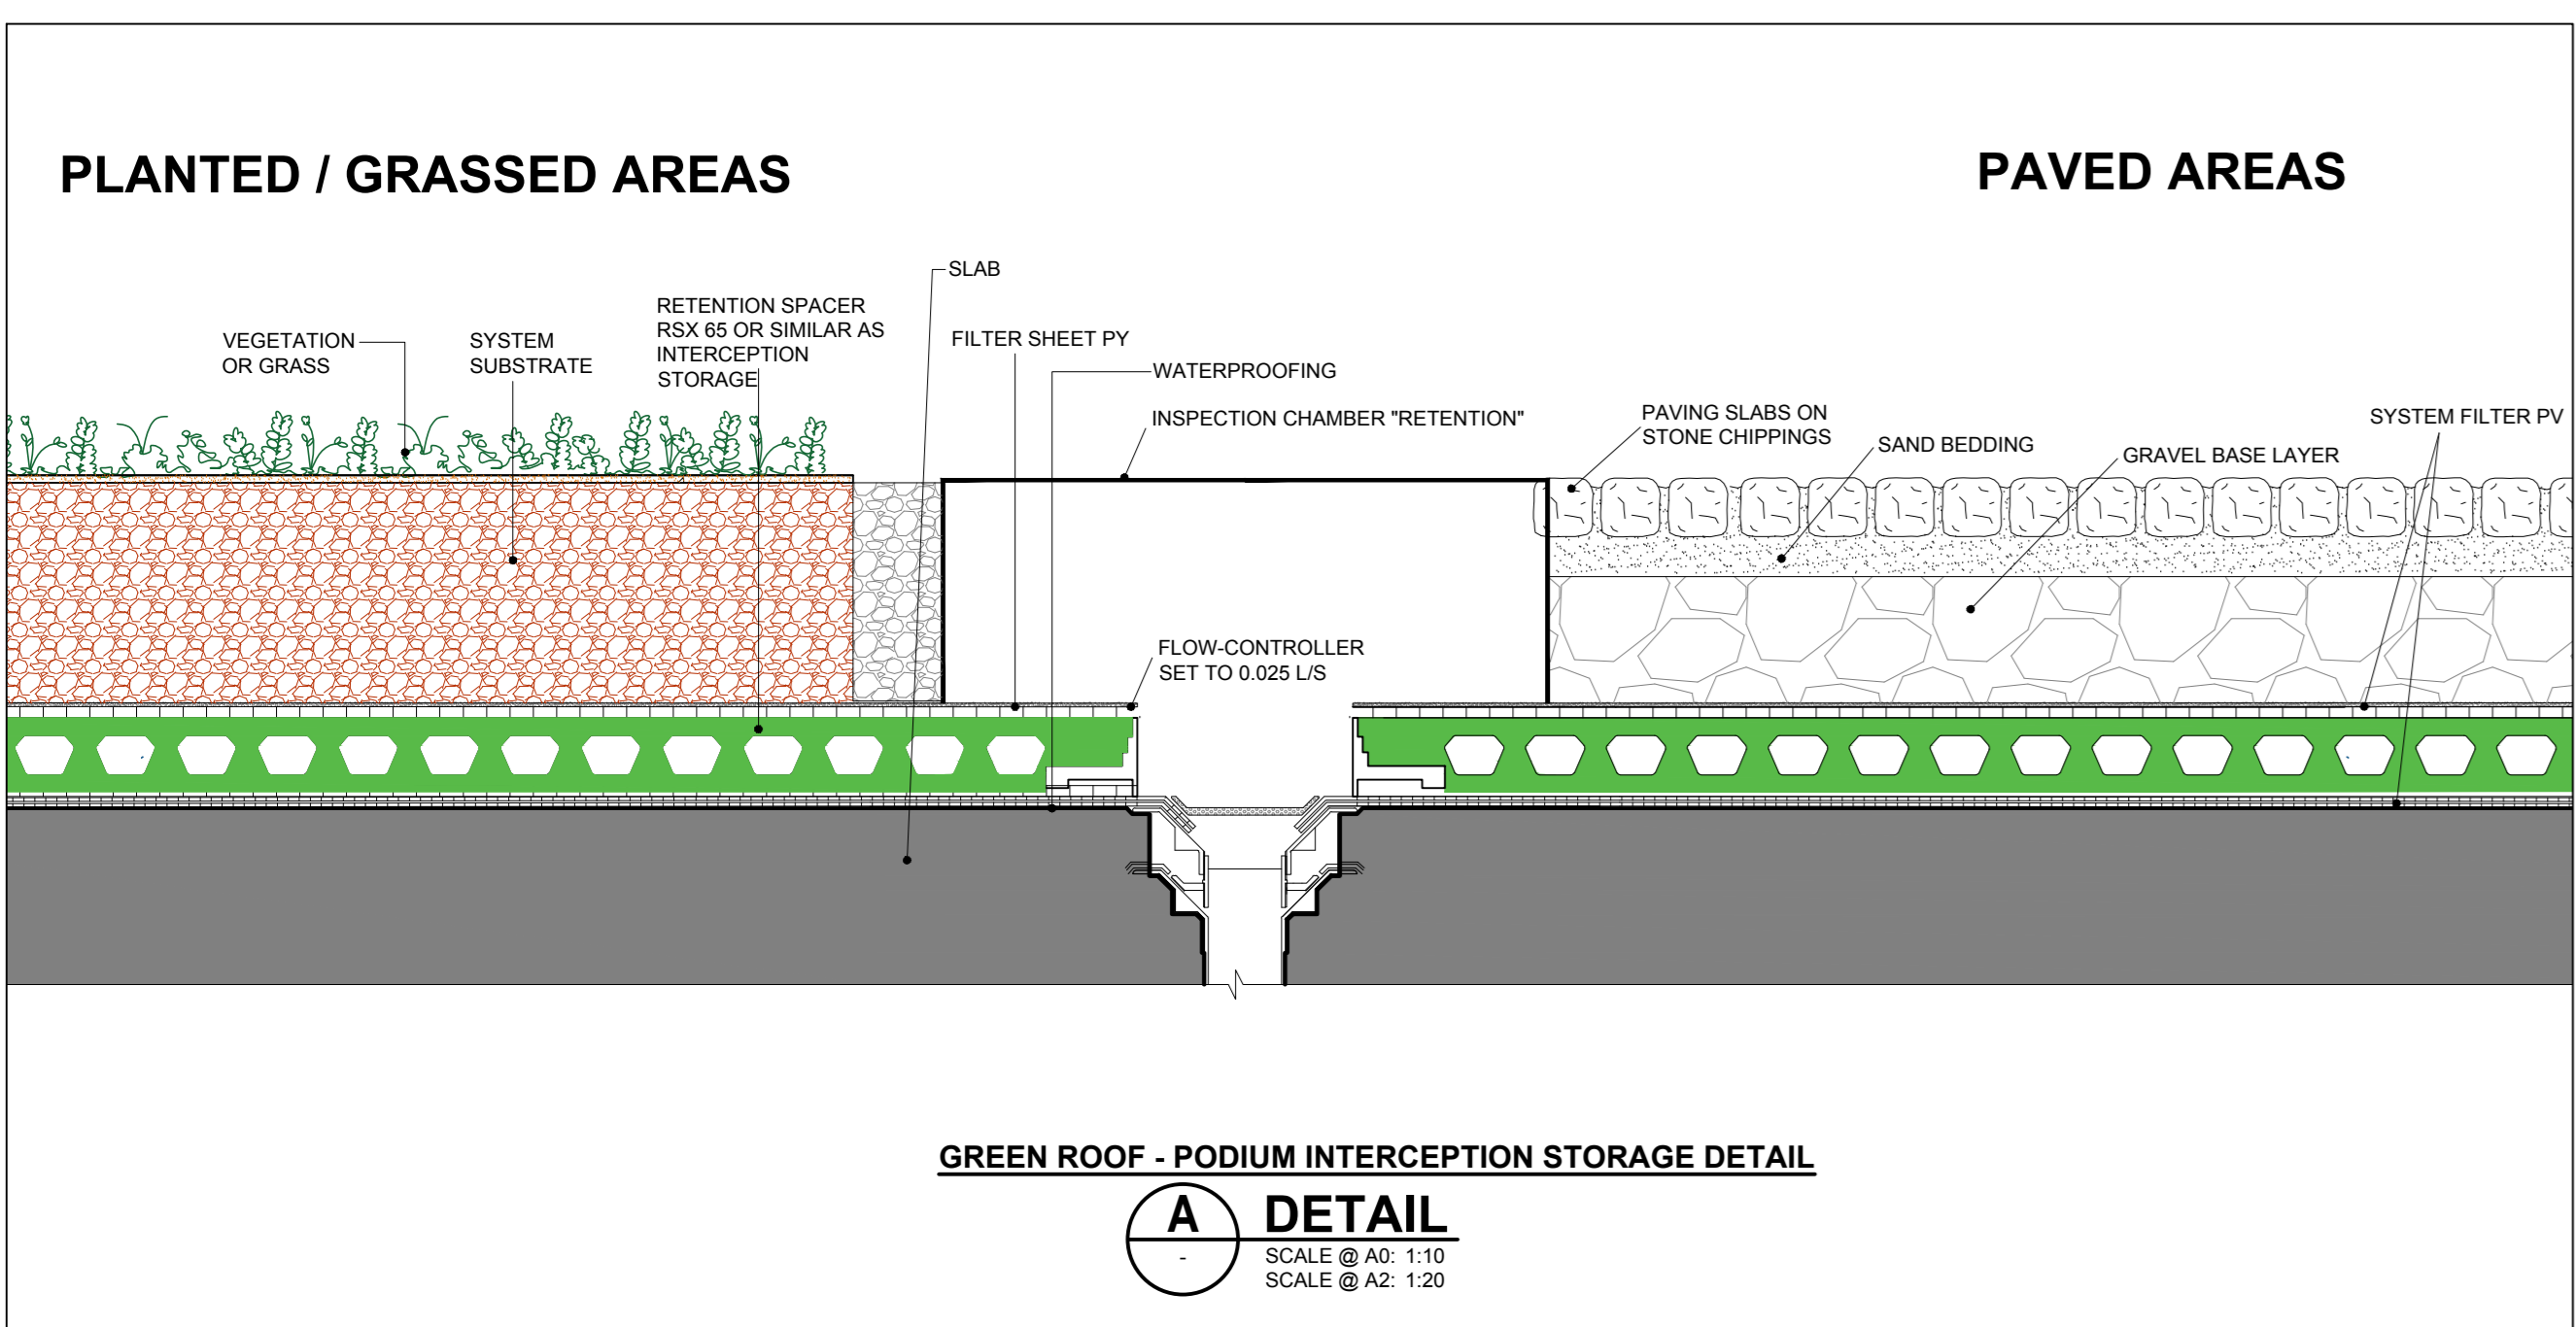

ISSUE	DATE	DESCRIPTION	DESIGNED	CHECKED	APPROVED
PL4	18.04.19	ISSUED FOR PLANNING			
PL3	18.01.19	ISSUED FOR PLANNING			
PL2	07.01.19	DRAFT ISSUED FOR PLANNING			
PL1	02.11.18	DRAFT ISSUED FOR PLANNING			
P1	23.08.18	ISSUED FOR COMMENT			

DRAWING STAGE	PLANNING
CLIENT	DEVELOPMENT 8
PROJECT TITLE	CONCORDE RESIDENTIAL DEVELOPMENT
MODEL REFERENCE	CCRD-BMD-00-ZZ-DR-C-1010
DRAWING TITLE	STANDARD SuDS DETAILS
DRAWING No.	18.232
MODEL REV	P1
SUBMITTY	S1
DRAWING No.	CCRD-BMD-00-ZZ-DR-C-1225
ISSUE	PL4