



CONSTRUCTION SECTION CS-AA - Perpendicular Parking
Scale 1:50

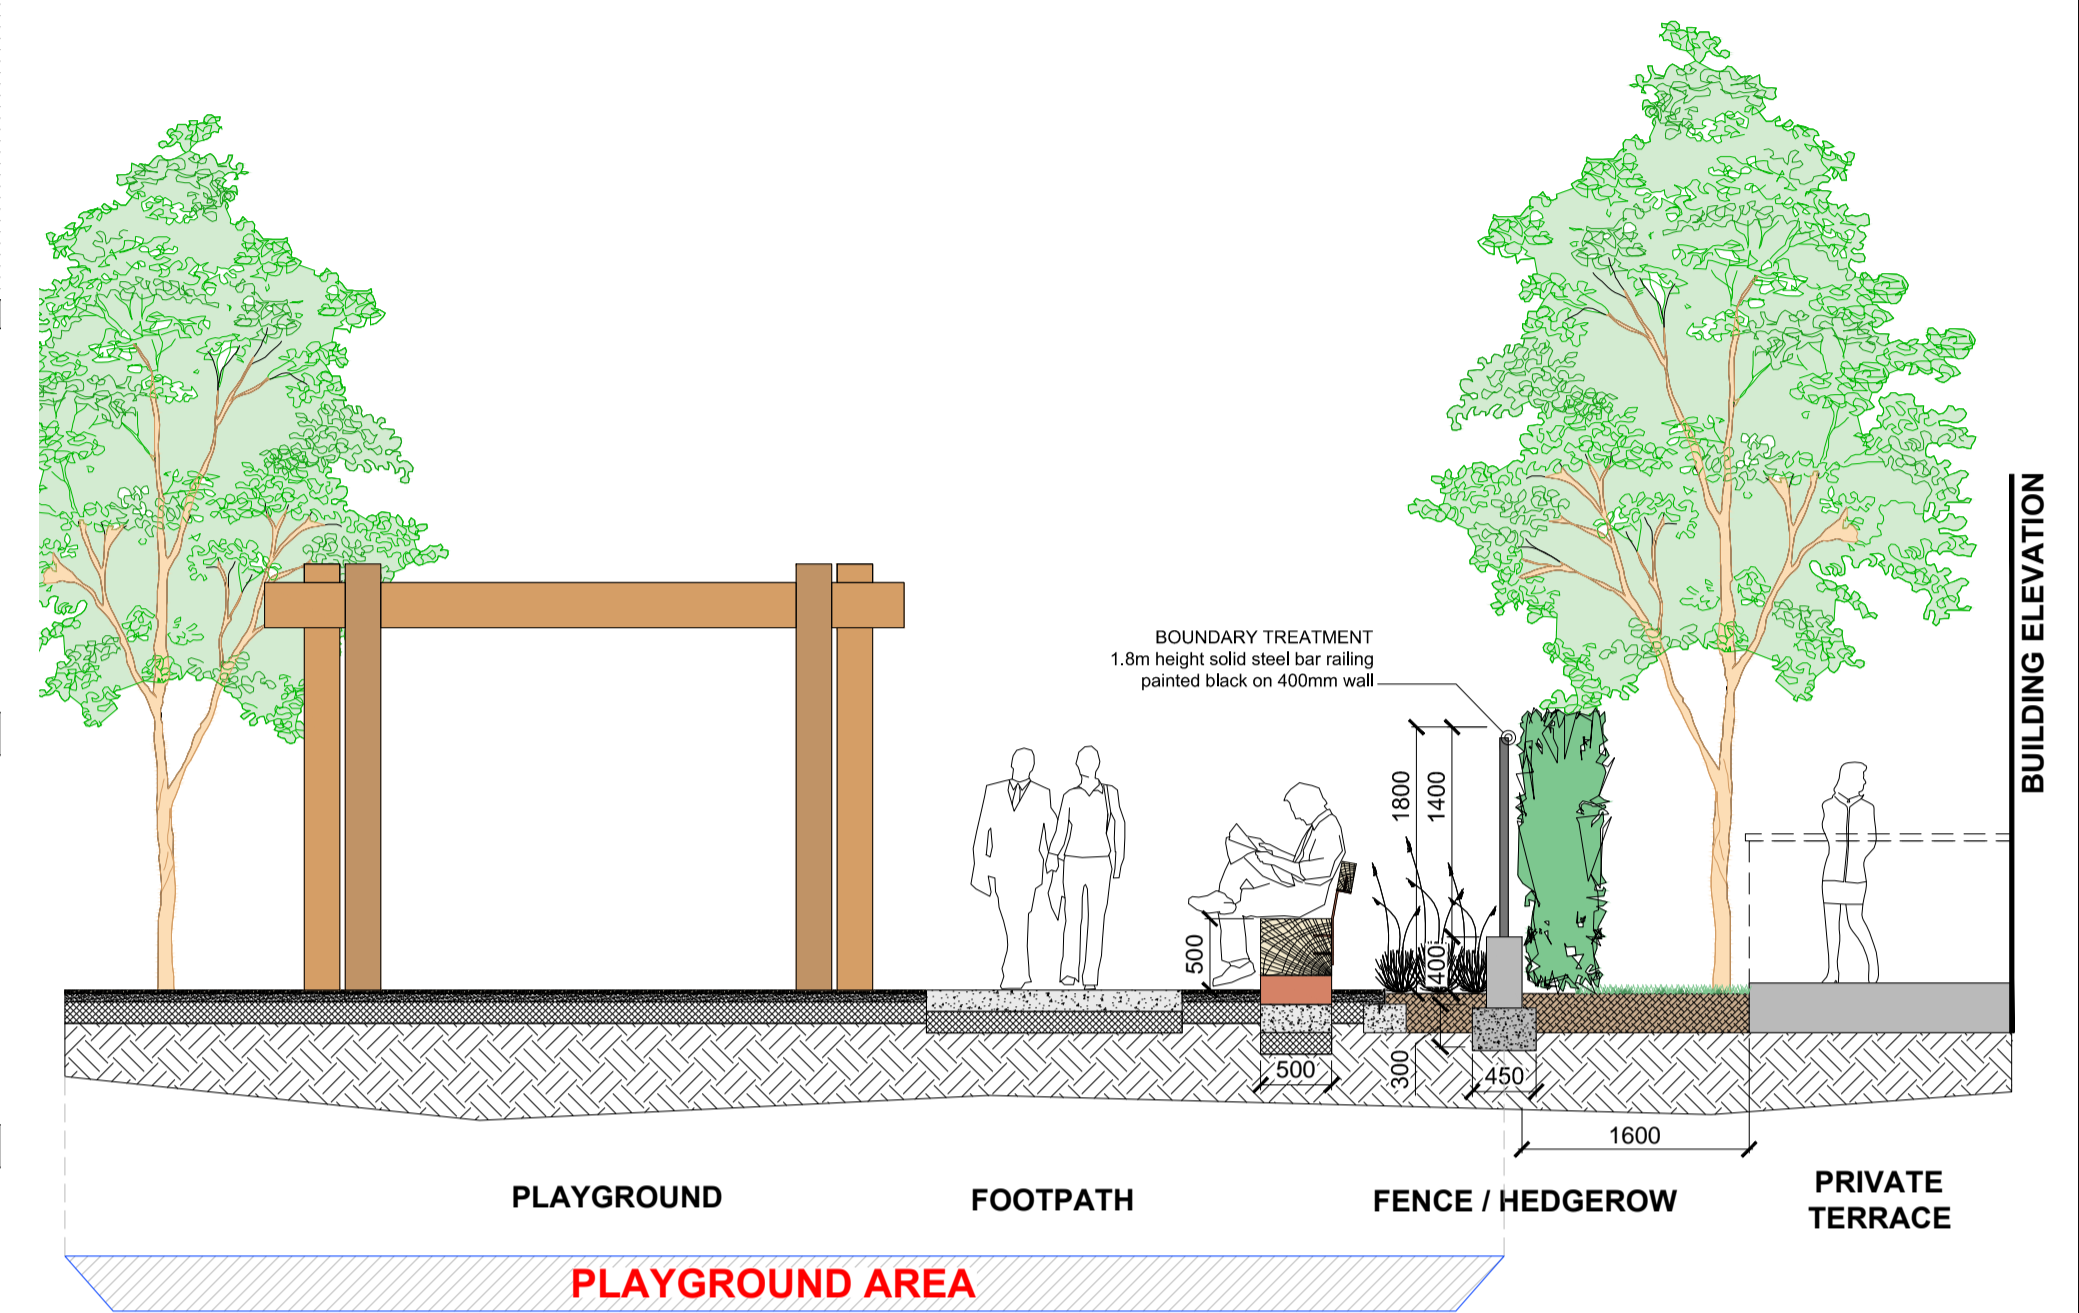

CONSTRUCTION SECTION CS-FF
Scale 1:50

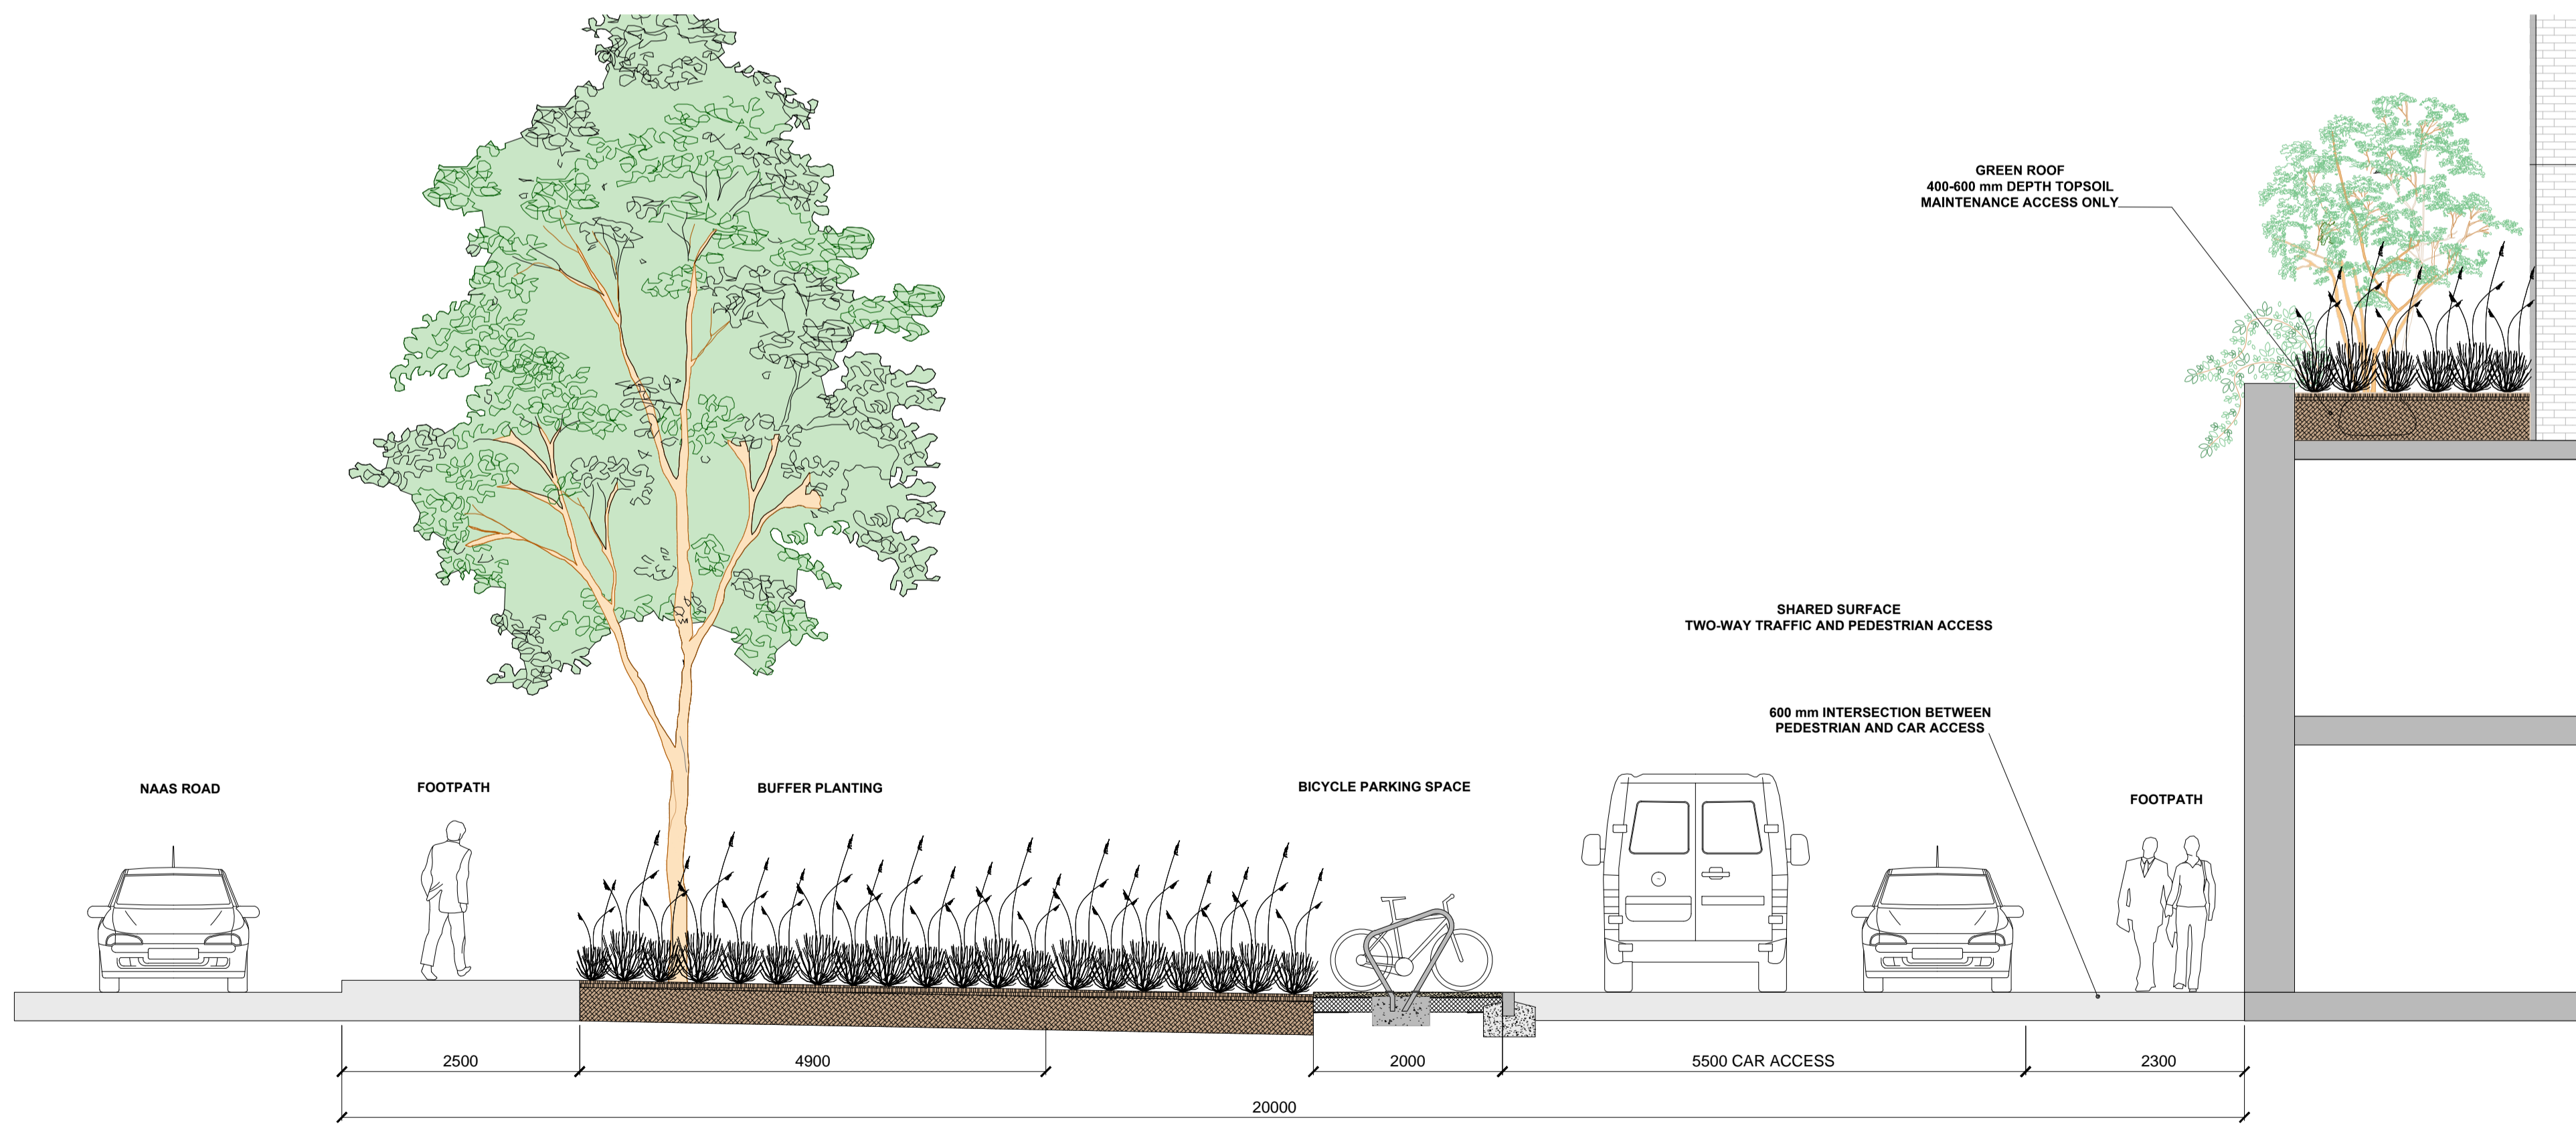

CONSTRUCTION SECTION CS-BB - Perpendicular Parking
Scale 1:50

STEPHEN DIAMOND ASSOCIATES
CHARTERED LANDSCAPE ARCHITECTS

68 Pearse Street Dublin 2 tel: 01 6775670
email: mail@sdaclia.ie fax: 01 6775669

Client: Development 8

Project: Concorde

Title: Construction Sections AA, BB & FF

Orig No: 18-489-PD-04 Date Issued: 2019-04-17 Scale: 1:50 @ A1

Drawn: MA Purpose: Planning Checked: SD