



CONSTRUCTION SECTION CS-GG
Scale 1:50

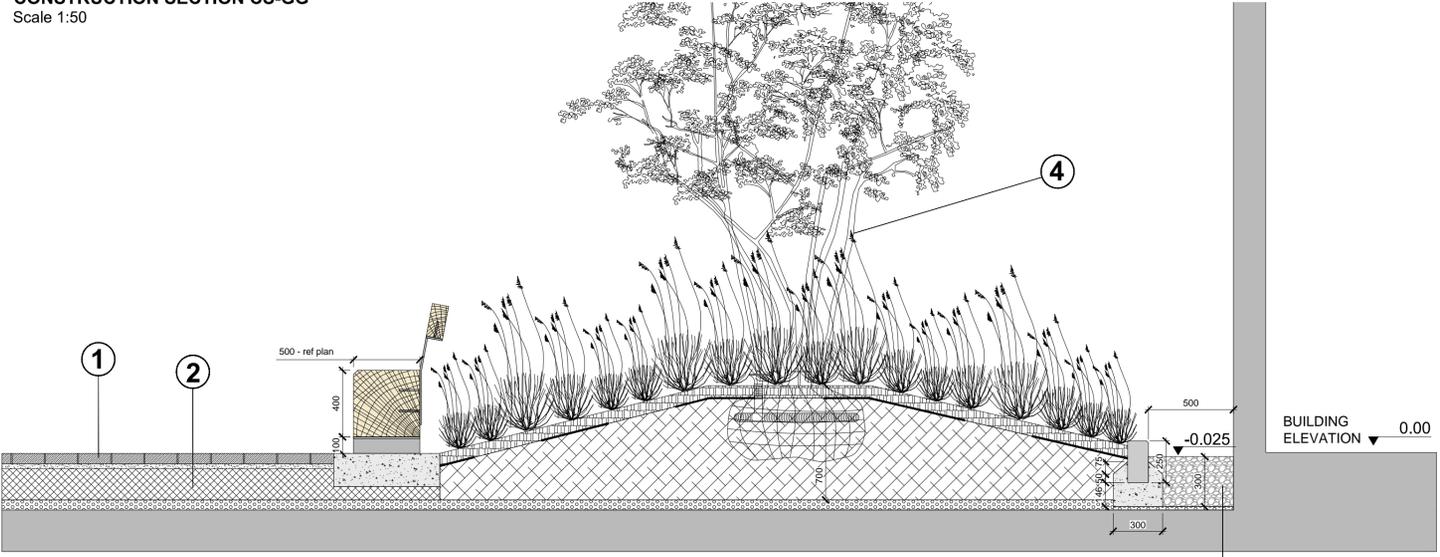

CONSTRUCTION SECTION 01
Courtyard landscape above podium + tree planter (800 mm depth soil)
Scale 1:20

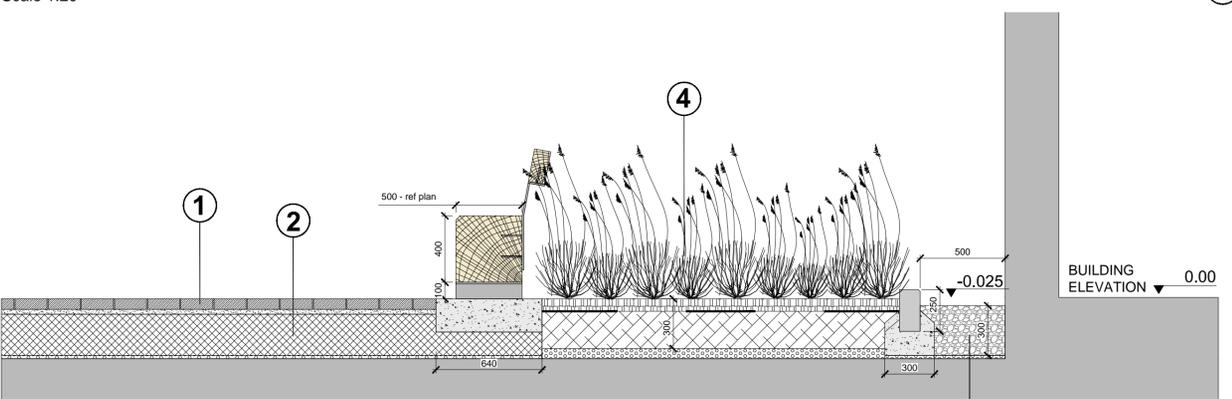

CONSTRUCTION SECTION 02
Courtyard landscape above podium + shrub planter (300 mm depth soil)
Scale 1:20


- ① Open jointed permeable paving:
- Option 01: granite paving 60 mm thickness
- Option 02: Pembroke concrete paving 80 mm thickness
- ② Course graded aggregate for permeable paving unbound on 10 mm drainage board on waterproofing to architects specification
- ③ Tree planting to approx. 800 mm depth topsoil on 40 mm drainage board / water reservoir
- ④ Ornamental planting to approx. 300 mm depth topsoil on 40 mm drainage board / water reservoir
- ⑤ 500 mm width gravel drain to building elevations



Acer campestre Prunus padus



Betula pendula Betula pubescens Amelanchier lamarckii

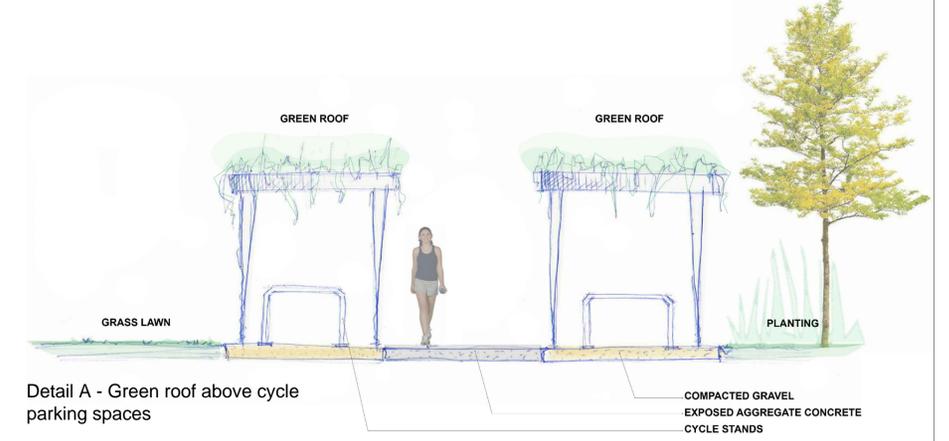

Detail A - Green roof above cycle parking spaces



Detail B - Raised corten steel planters

STEPHEN DIAMOND ASSOCIATES
CHARTERED LANDSCAPE ARCHITECTS

68 Pearse Street Dublin 2 tel: 01 6775670
email: mail@sdacla.ie fax: 01 6775669
Client: Development 8

Project: Concorde
Title: Construction Section GG & Construction Sections Details
Orig No: 18-489-PD-06 Date Issued: 2019-04-17 Scale: As indicated
Drawn: MA Purpose: Planning Checked: SD