

NEWBRIDGE DEMESNE

PROPOSED EPOXY BOUND GRAVEL SURFACE

PAGE BREAK LINK - SEE DRAWING 12_160_268

EXISTING 2.8m PATH

LEGEND:

- EXISTING FOOTPATH
- PROPOSED FOOTPATH OR PROPOSED FOOTPATH IMPROVEMENT AS REQUIRED
- PROPOSED GRASS VERGE/LANDSCAPING
- PROPOSED CARRIAGEWAY REALIGNMENT & RESURFACING
- PROPOSED CAR PARKING
- PROPOSED SHARED AREA
- EXISTING SHARED AREA
- EXISTING SHARED STREET TO BE RESURFACED
- SHARED STREET (NEW ROAD MARKINGS ONLY)
- TRAIN TRACKS
- PROPOSED DEVELOPMENT AREA
- PROPOSED TRAIL FINISHED LEVELS ± 0.00m OD

Revision	Description	Initials	Date


**Comhairle Contae
Fhine Gall
Fingal County
Council**



**An Roinn um Pleanáil agus
Infrastruchtúr Straitéiseach
Planning and Strategic
Infrastructure Department**

**Clifton Scannell Emerson
Associates**

Project	Broadmeadow Way		
Dwg. Title	Overall Surface Layout (Sheet 16 of 17)		
Drawn By	AMS	Date	April 2019
Checked by	PD	Scale	1:1000 @ A1
Dwg. No.	12_160_267		1:2000 @ A3

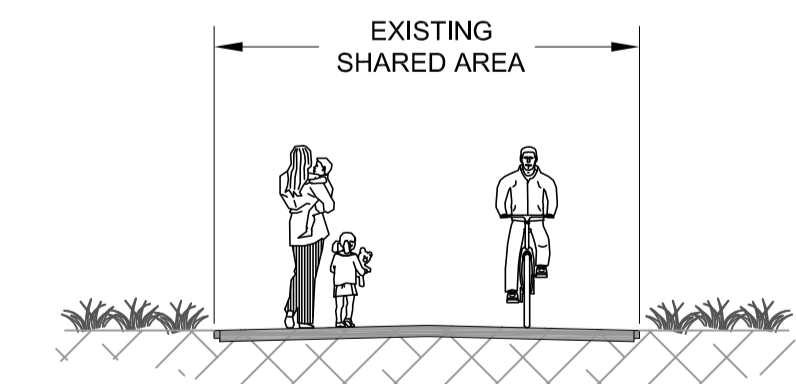

EXISTING CROSS SECTION 24-24
SCALE 1:75

NOTES:
ALL TOPSOIL TO BE REUSED ON SITE.
TRAIL TO BE LAID WITH A 1/40 CROSS FALL TO ALLOW SURFACE WATER TO NATURALLY DRAIN INTO THE SURROUNDING LANDS.

