


Broadmeadow Way - Section 1

Malahide Demesne

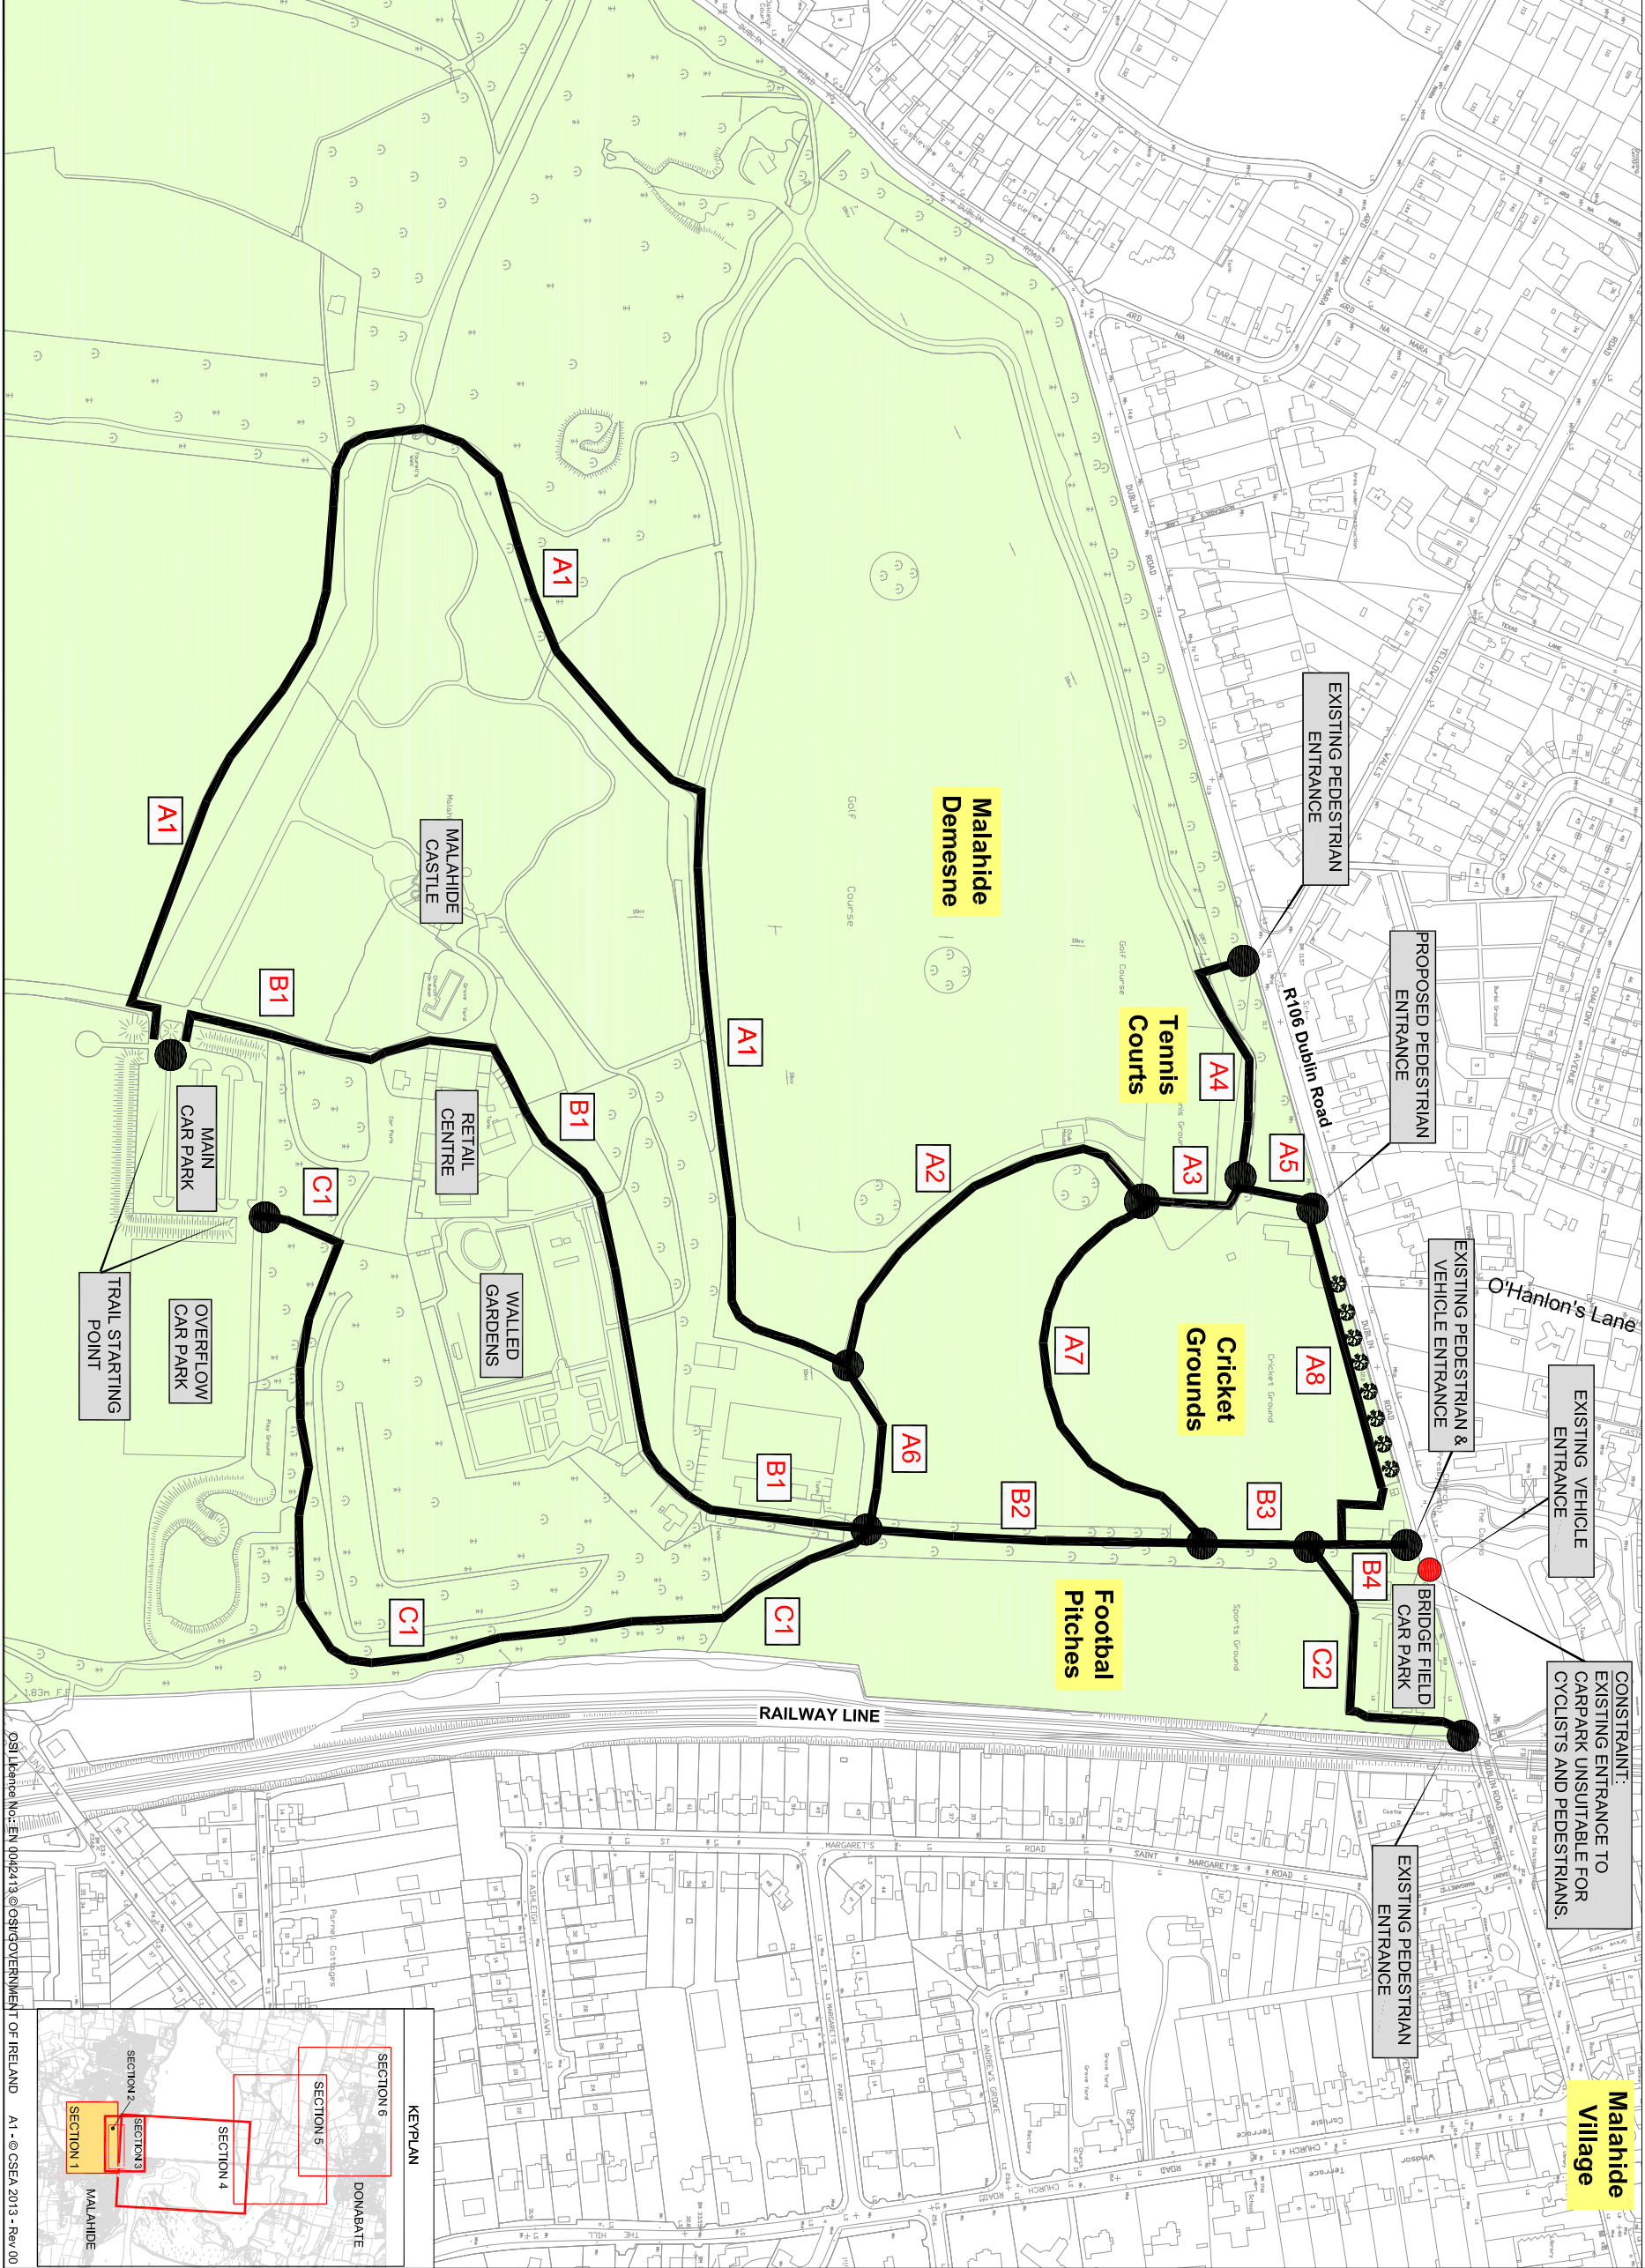


This drawing is produced using the IRISH TRANSVERSE MERCATOR (ITM) Geographic Coordinate System

A1

Legend:
 Section 1 Route A1 etc
 Section 1 Route Junction
 Crossings
 Local Constraints

TABLE OF POSSIBLE ROUTE COMBINATIONS:-

- A1+A2+A3+A4
- A1+A2+A3+A5
- A1+A2+A7+B3+B4
- A1+A2+A7+B3+B4
- A1+A2+A7+B3+C2
- A1+A2+A7+A3+A4
- A1+A6+B2+A7+A3+A5
- A1+A6+B2+B3+B4
- A1+A6+B2+B3+C2
- B1+A6+A2+A3+A4
- B1+A6+A2+A3+A5
- B1+B2+A7+A3+A4
- B1+B2+A7+A3+A5
- B1+B2+B3+A8
- B1+B2+B3+B4
- B1+B2+B3+C2
- C1+A6+A2+A3+A4
- C1+A6+A2+A3+A5
- C1+B2+A7+A3+A4
- C1+B2+A7+A3+A5
- C1+B1+B3+A8
- C1+B2+B3+B4
- C1+B2+B3+C2

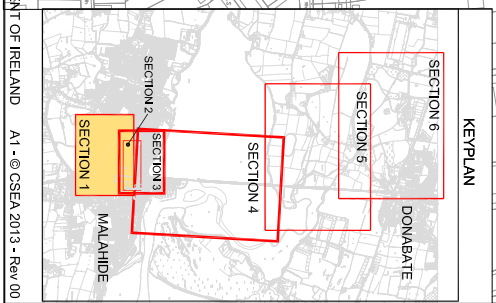

Revision A

Revision	Description	Initials	Date
A			

Clifton Scannell Emerson Associates Limited
 Consulting Engineers
 Sander Lodge
 Challenors Avenue,
 Blackrock, Co. Dublin,
 Ireland.
 T. +353 1 298 8008
 F. +353 1 293 3465
 E. info@csel.ie
 W. www.csel.ie

Client: FINGAL COUNTY COUNCIL
Project: BROADMEADOW WAY
Drawn By: NH
Checked by: PM
Date: DECEMBER 2013
Scale: 1:500 @ A1
Doc. No.: 12_160_131

OSI Licence No.: EN 0042413 © OSINGOVERNMENT OF IRELAND A1 © CSEA 2013 - Rev 00