



Broadmeadow Way - Section 6

Newbridge Demesne

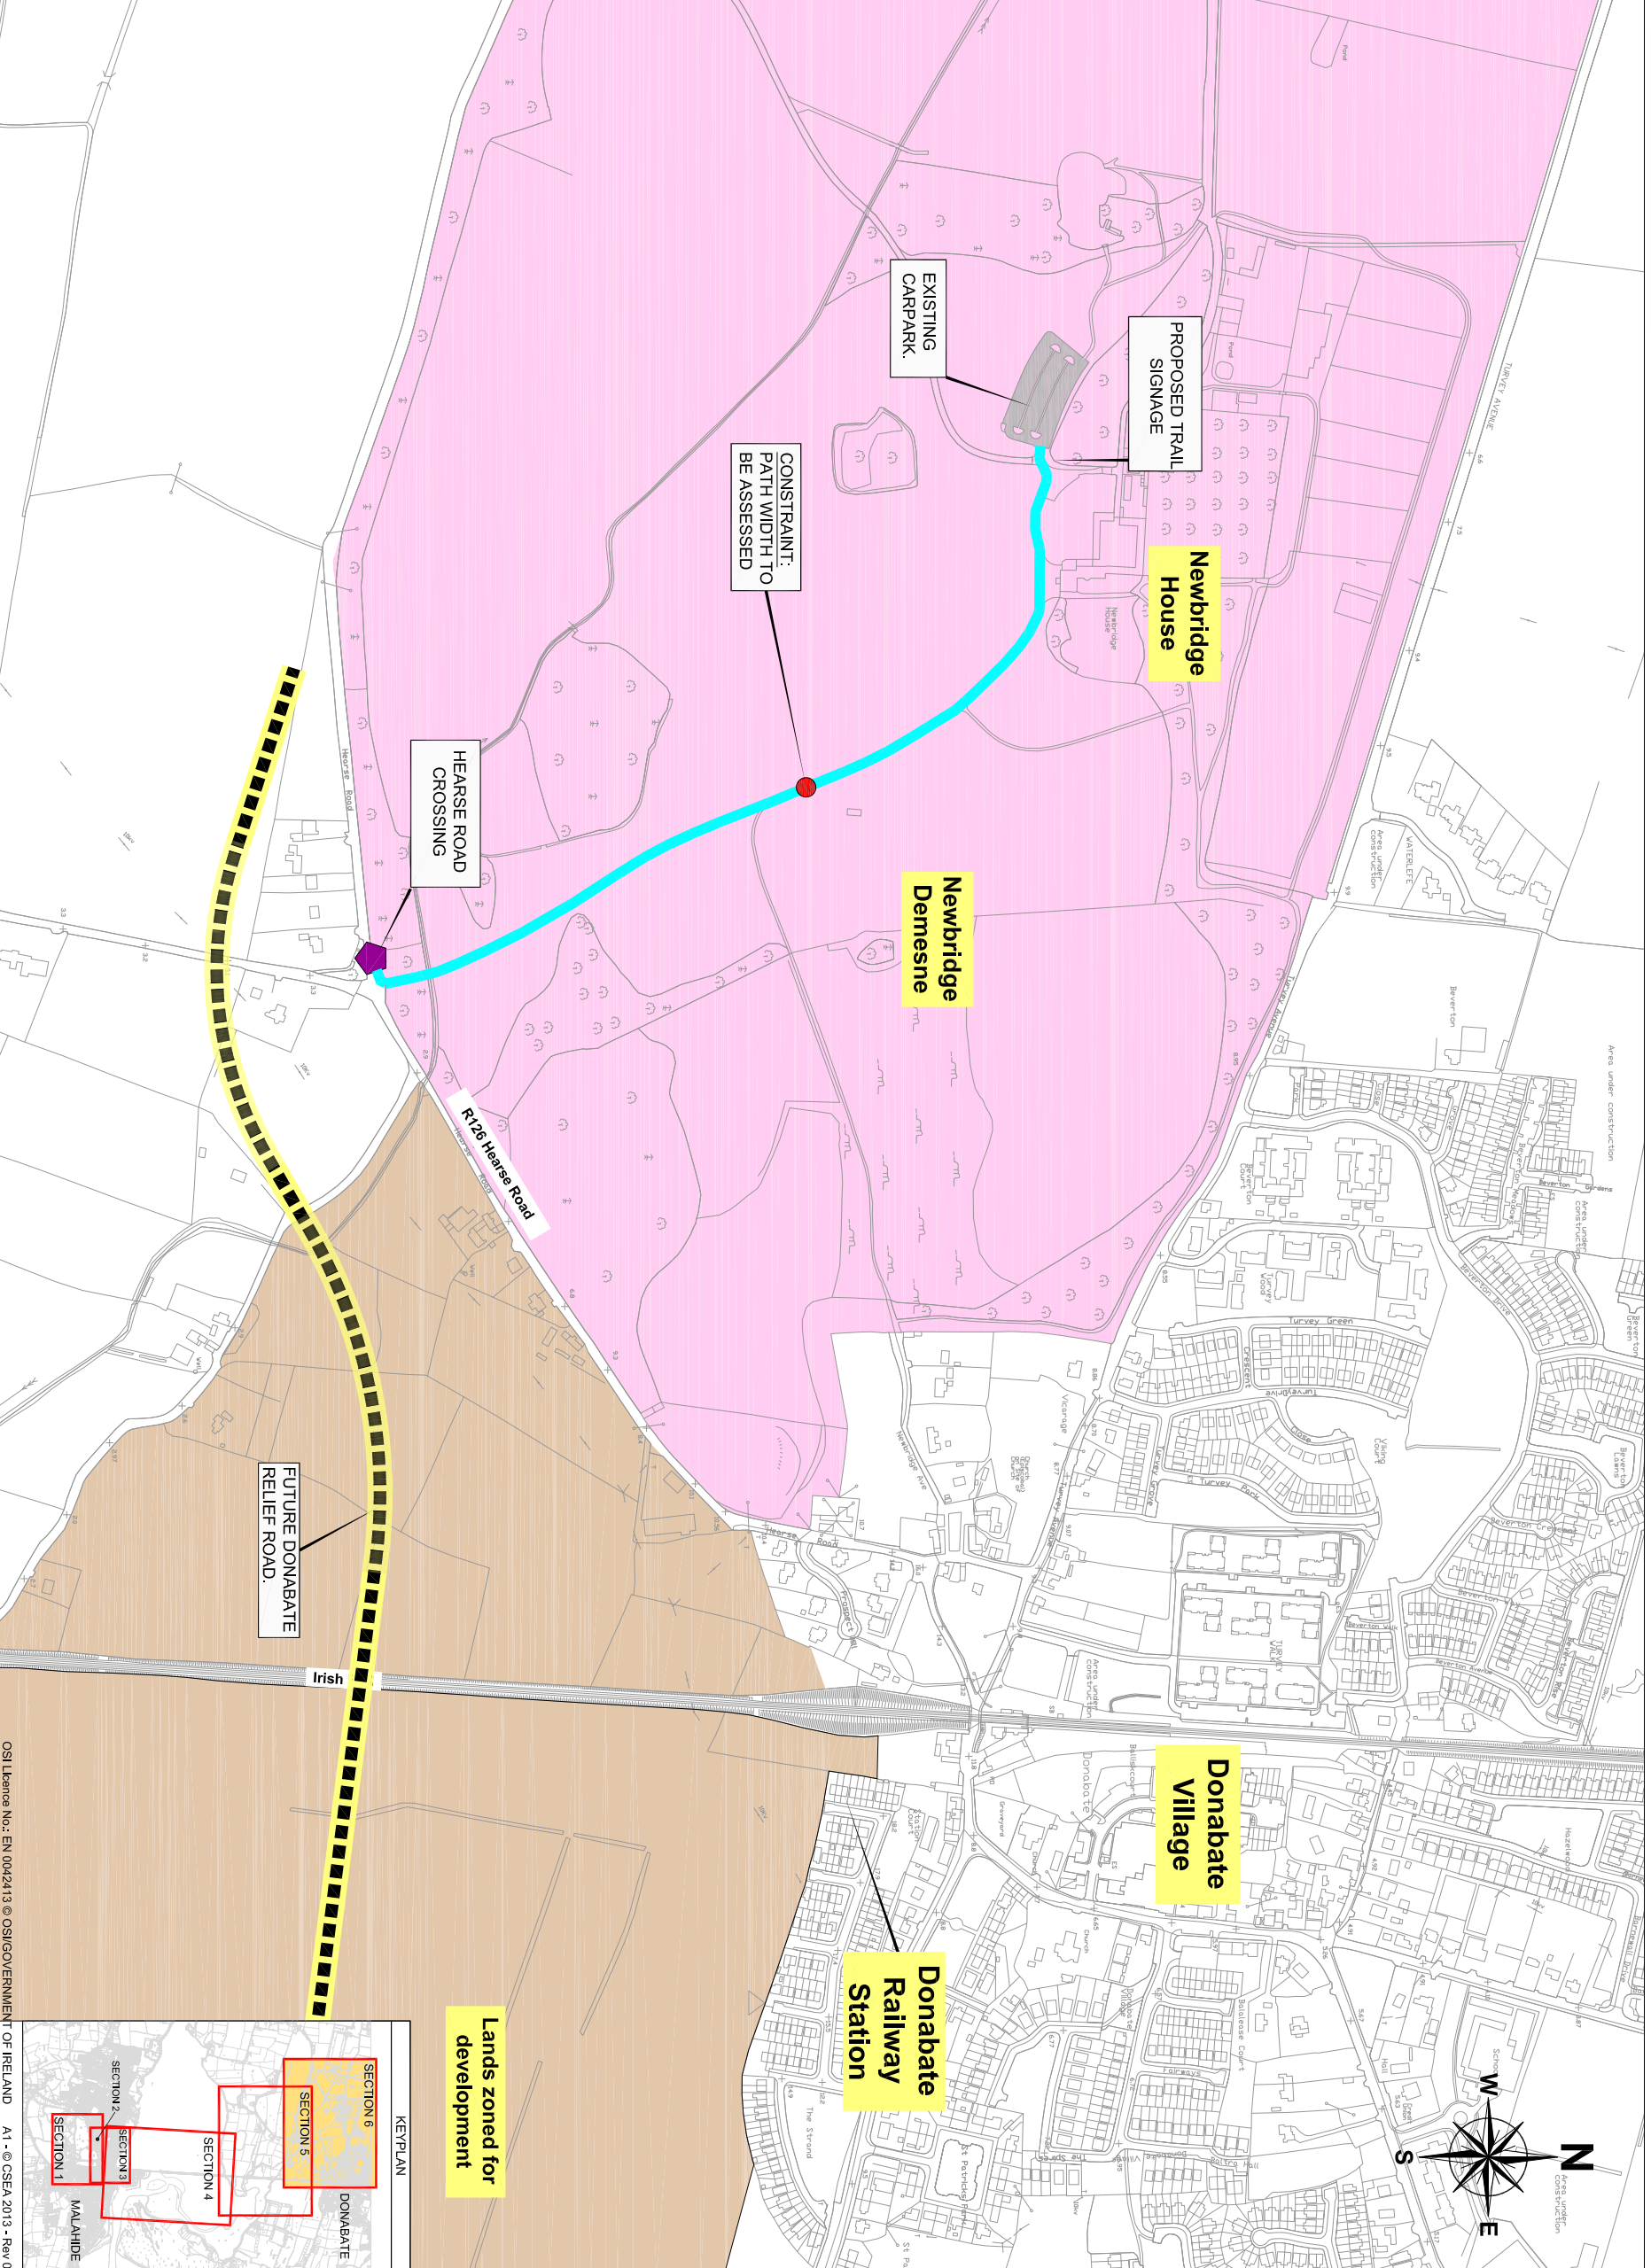


Lands zoned for development

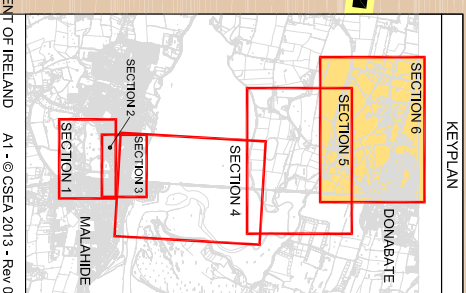

- Legend:**
- Section 6 Option 1
 - Potential Links
 - Future Road Network
 - Local Constraints
 - Crossings
 - Lands Zoned (For Development)
 - Local Amenities (Newbridge Demesne)

Revision	Description	Initials	Date

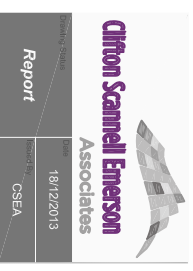

Clifton Scannell Emerson Associates
 Clifton Scannell Emerson Associates Limited
 Consulting Engineers
 Seafort Lodge,
 Chalkdamon Avenue,
 Blackrock, Co. Dublin,
 Ireland.
 T. +353 1 298 9008
 F. +353 1 293 3465
 E. info@cseala.ie
 W. www.cseala.ie

CLIENT: FINGAL COUNTY COUNCIL
 PROJECT: BROADMEADOW WAY
 ROUTE OPTIONS - SECTION 6
 SECTION 6

Drawn By: NH Date: DECEMBER 2013
 Checked by: PM Scale: 1:500 @ A1
 Dep. Progress: 12_160_149
 Dep. No.: