
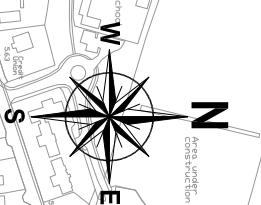


# Broadmeadow Way - Emerging Preferred Route - Section 6


## Newbridge Demesne

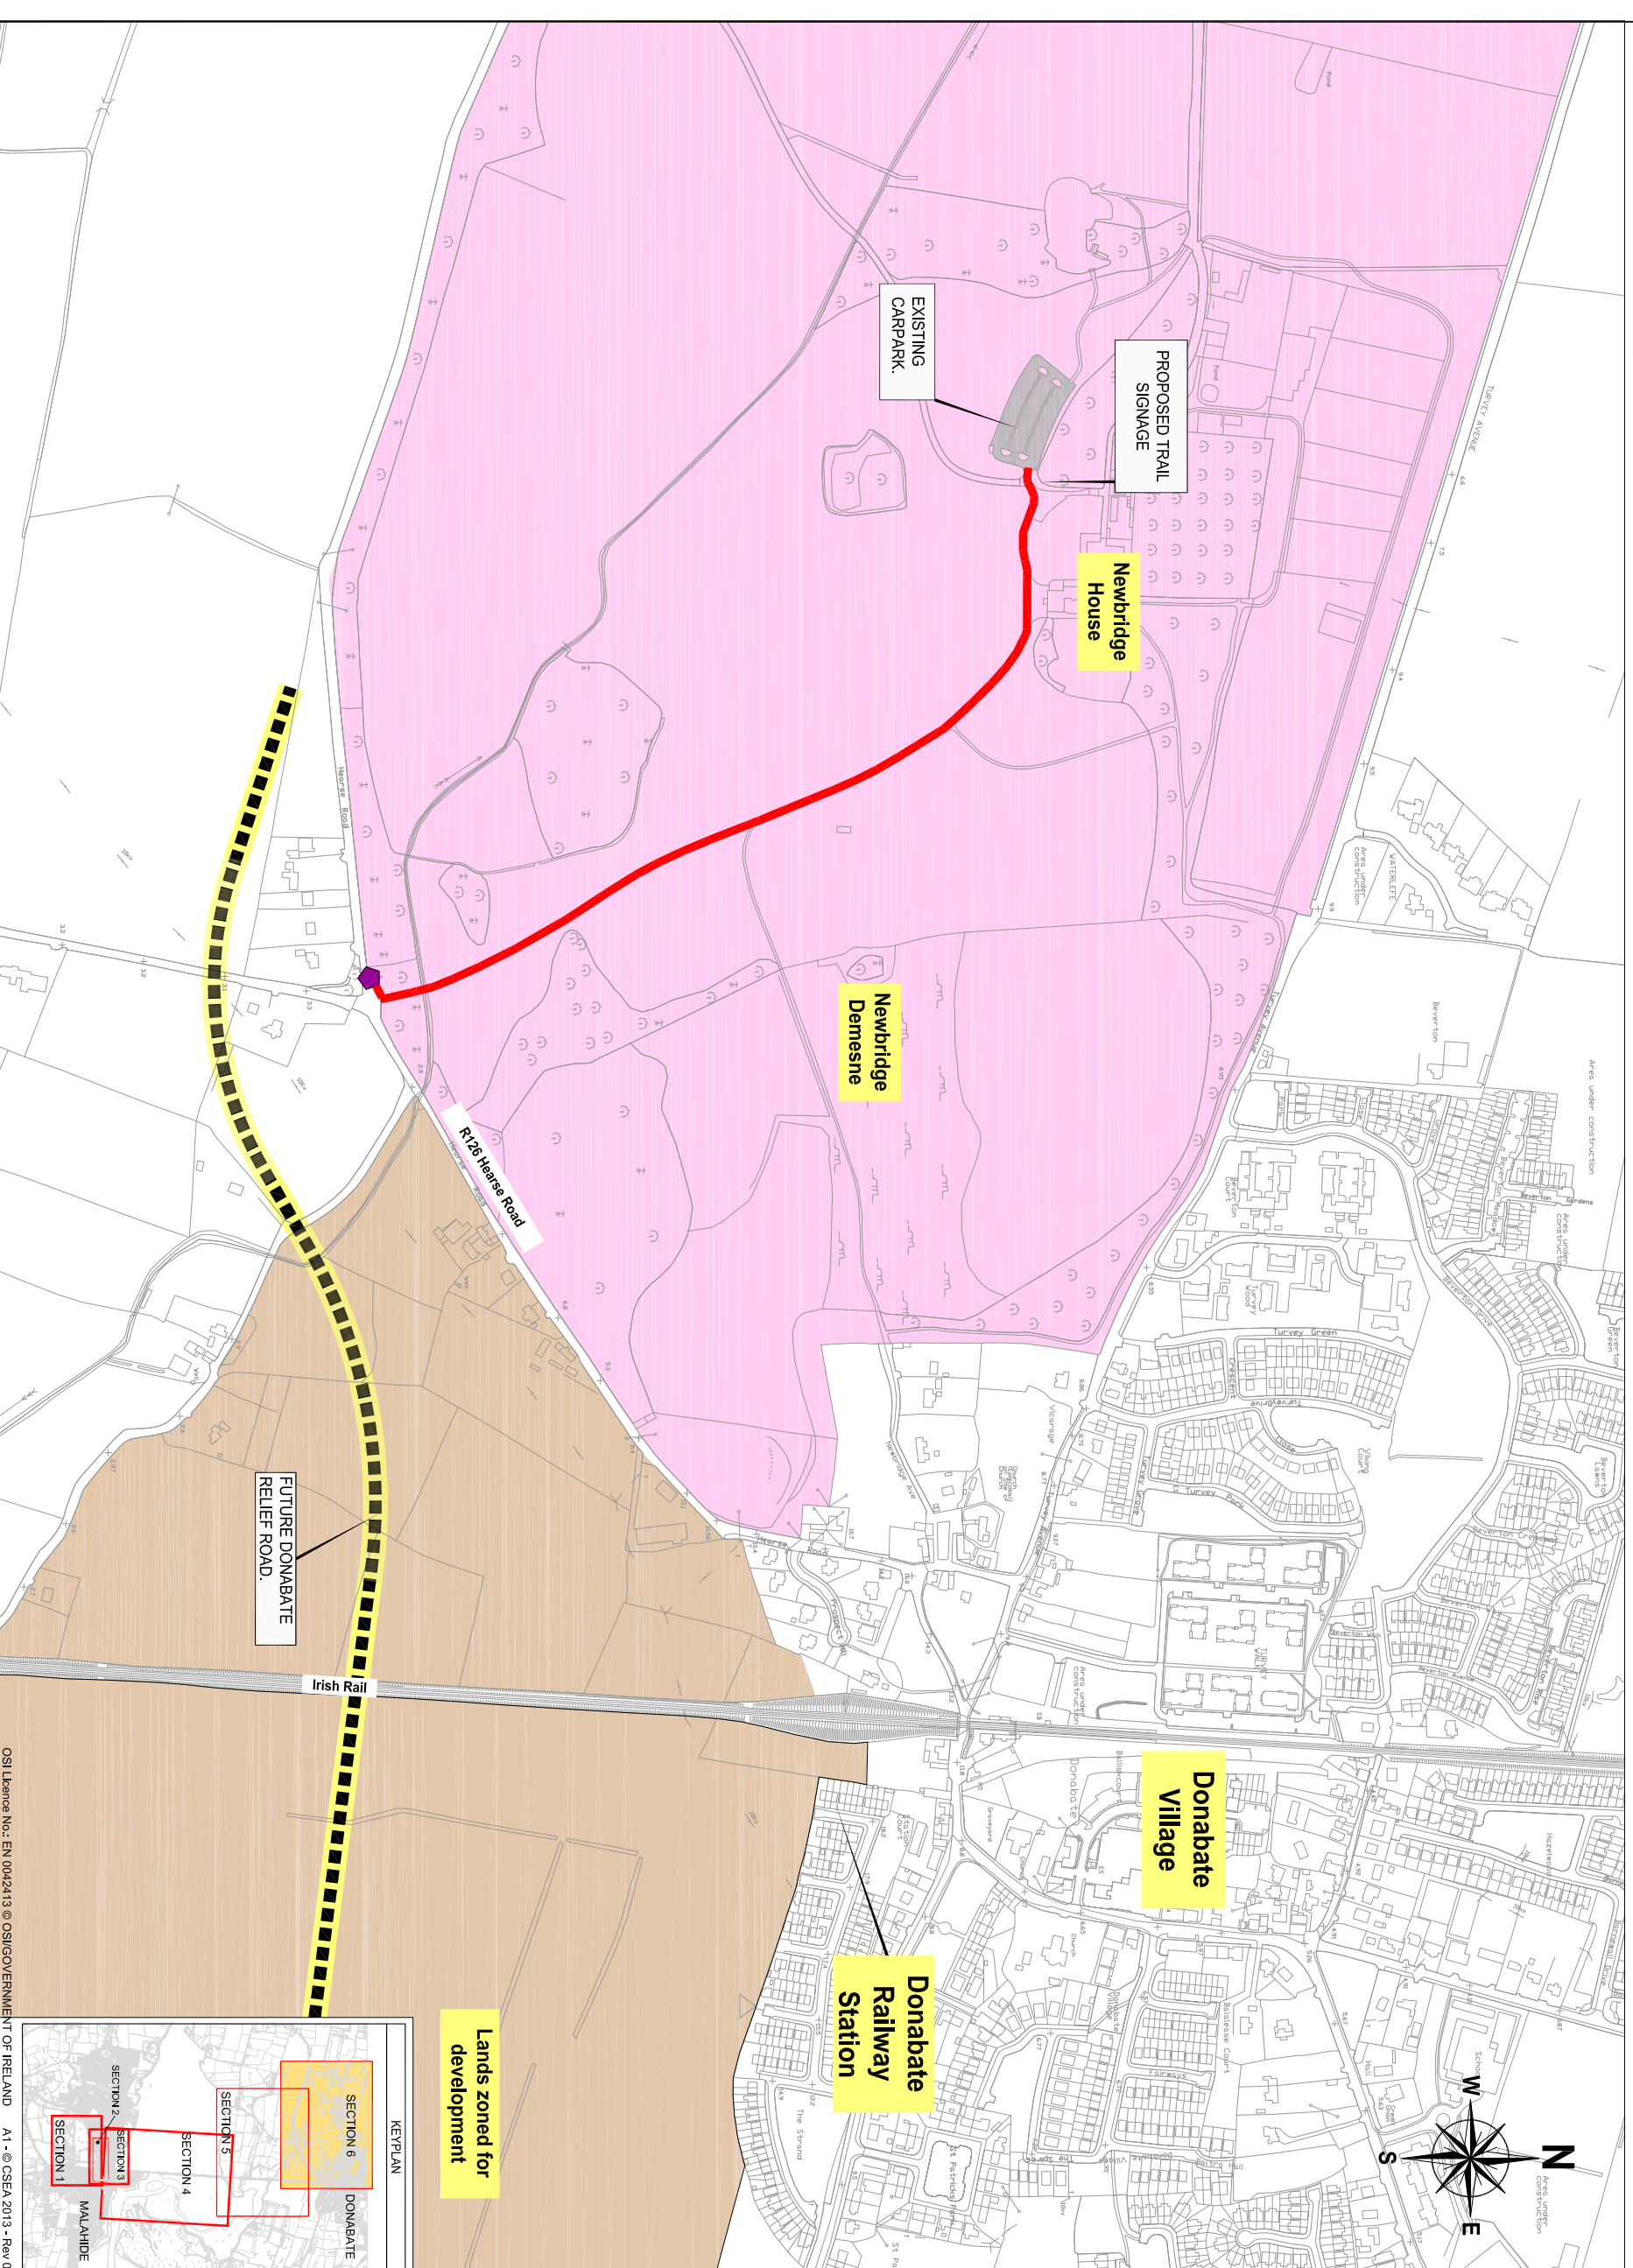

Lands zoned for development

- Legend:**
- Section 6 Preferred Route
  - Future Road Network
  - Proposed Crossings
  - Lands Zoned (For Development)
  - Local Amenities (Newbridge Demesne)

KEYPLAN

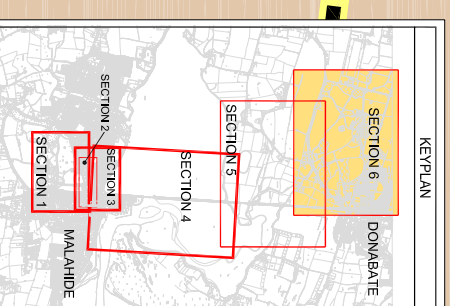

Revision	Description	Initials	Date



**Clifton Scannell Emerson Associates**  
 Clifton Scannell Emerson Associates Limited  
 Consulting Engineers  
 Seafort Lodge  
 Chalkdamon Avenue,  
 Blackrock, Co. Dublin,  
 Ireland.  
 T. +353 1 298 5008  
 F. +353 1 293 3465  
 E. info@cse.ie  
 W. www.cse.ie

CLIENT: FINGAL COUNTY COUNCIL

PROJECT: BROADMEADOW WAY

EMERGING PREFERRED ROUTE SECTION 6

Drawn By	NH	Date	DECEMBER 2013
Checked by	PM	Scale	1:500 @ A1
Dep. Progress	12_160_160		
Dep. No.			