




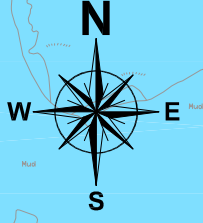


Broadmeadow Way

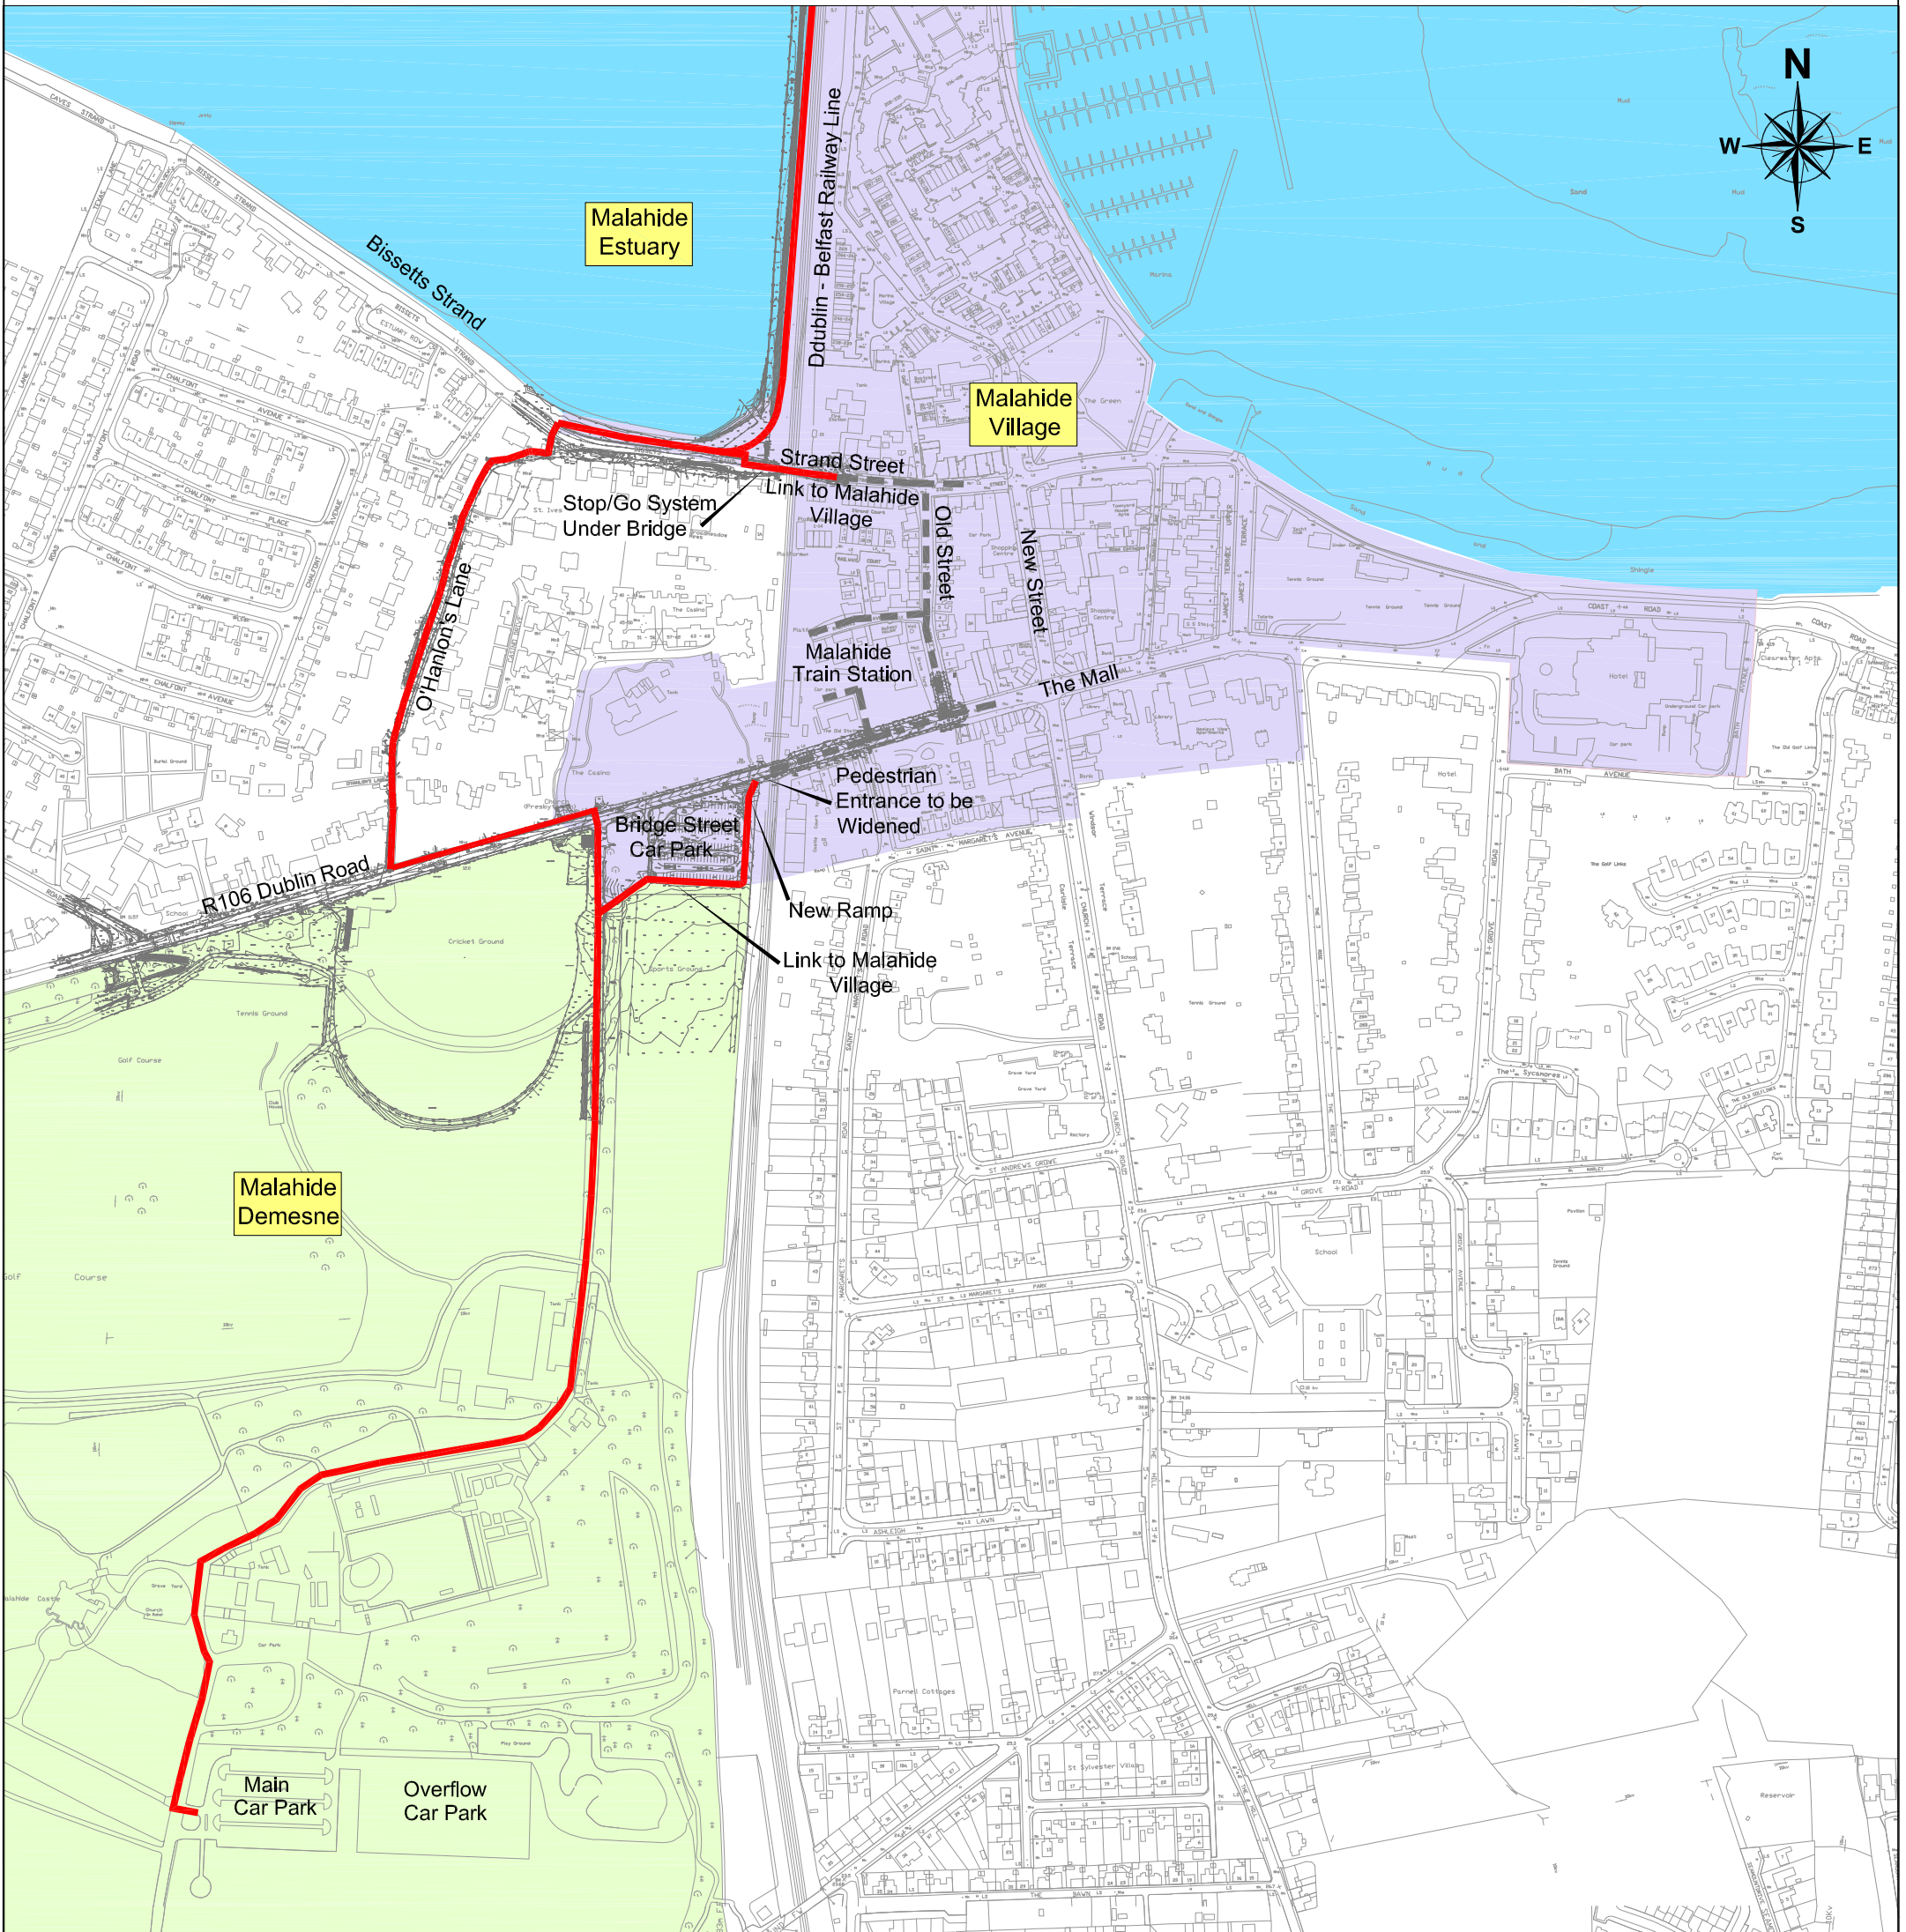

Legend:

Emerging Preferred Route	
Links to Emerging Preferred Route	
Extent of Malahide Public Realm Strategy Area	
Malahide Estuary	
Local Amenities (Malahide Demesne)	

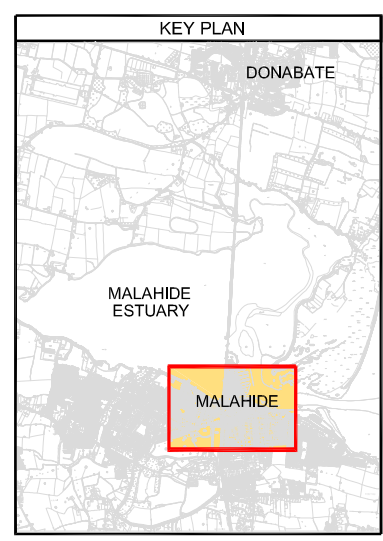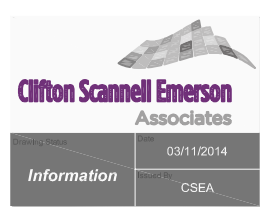

Revision	Description	Initials	Date

Clifton Scannell Emerson Associates
 Consulting Engineers,
 Seaford Lodge,
 Castledawson Avenue,
 Blackrock, Co. Dublin,
 Ireland.
 T. +353 1 288 5006
 F. +353 1 283 3466
 E. info@csea.ie
 W. www.csea.ie

Client: **Fingal County Council**

Project: **Broadmeadow Way**

Dwg. Title: **Route Options Post Public Consultation Malahide**

Drawn By: **NH** Date: **May 2014**

Checked by: **PM** Scale: **NTS @ A1**

Dwg. Progress: **12_160_185**

Dwg. No. **12_160_185**