






# Broadmeadow Way

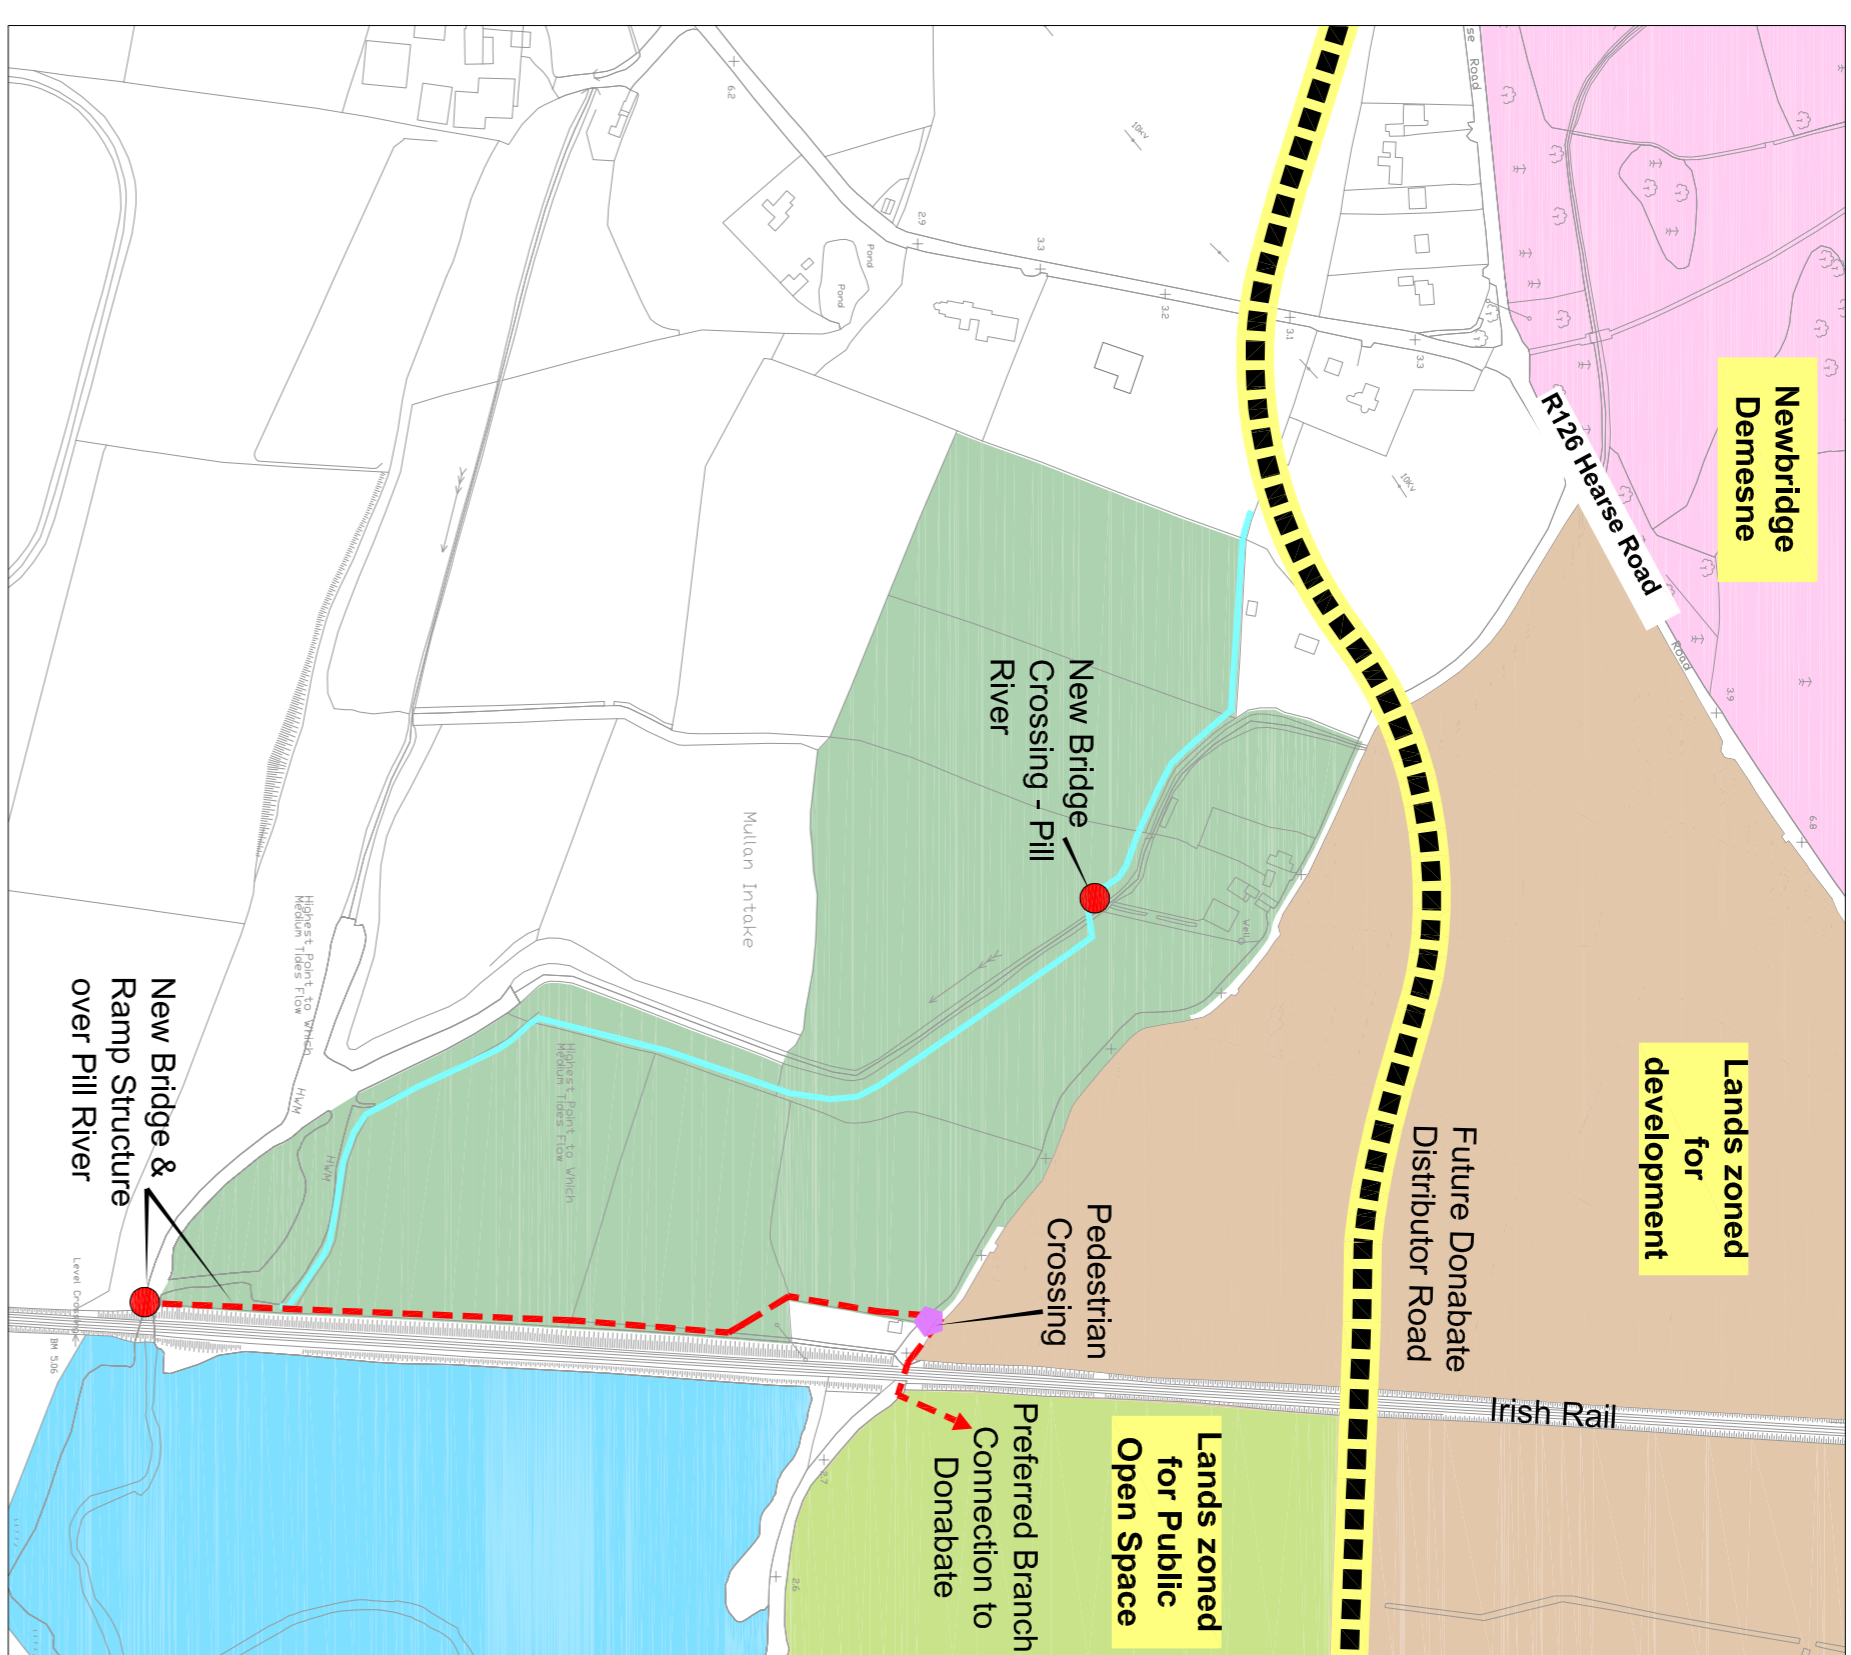


OPTION 1

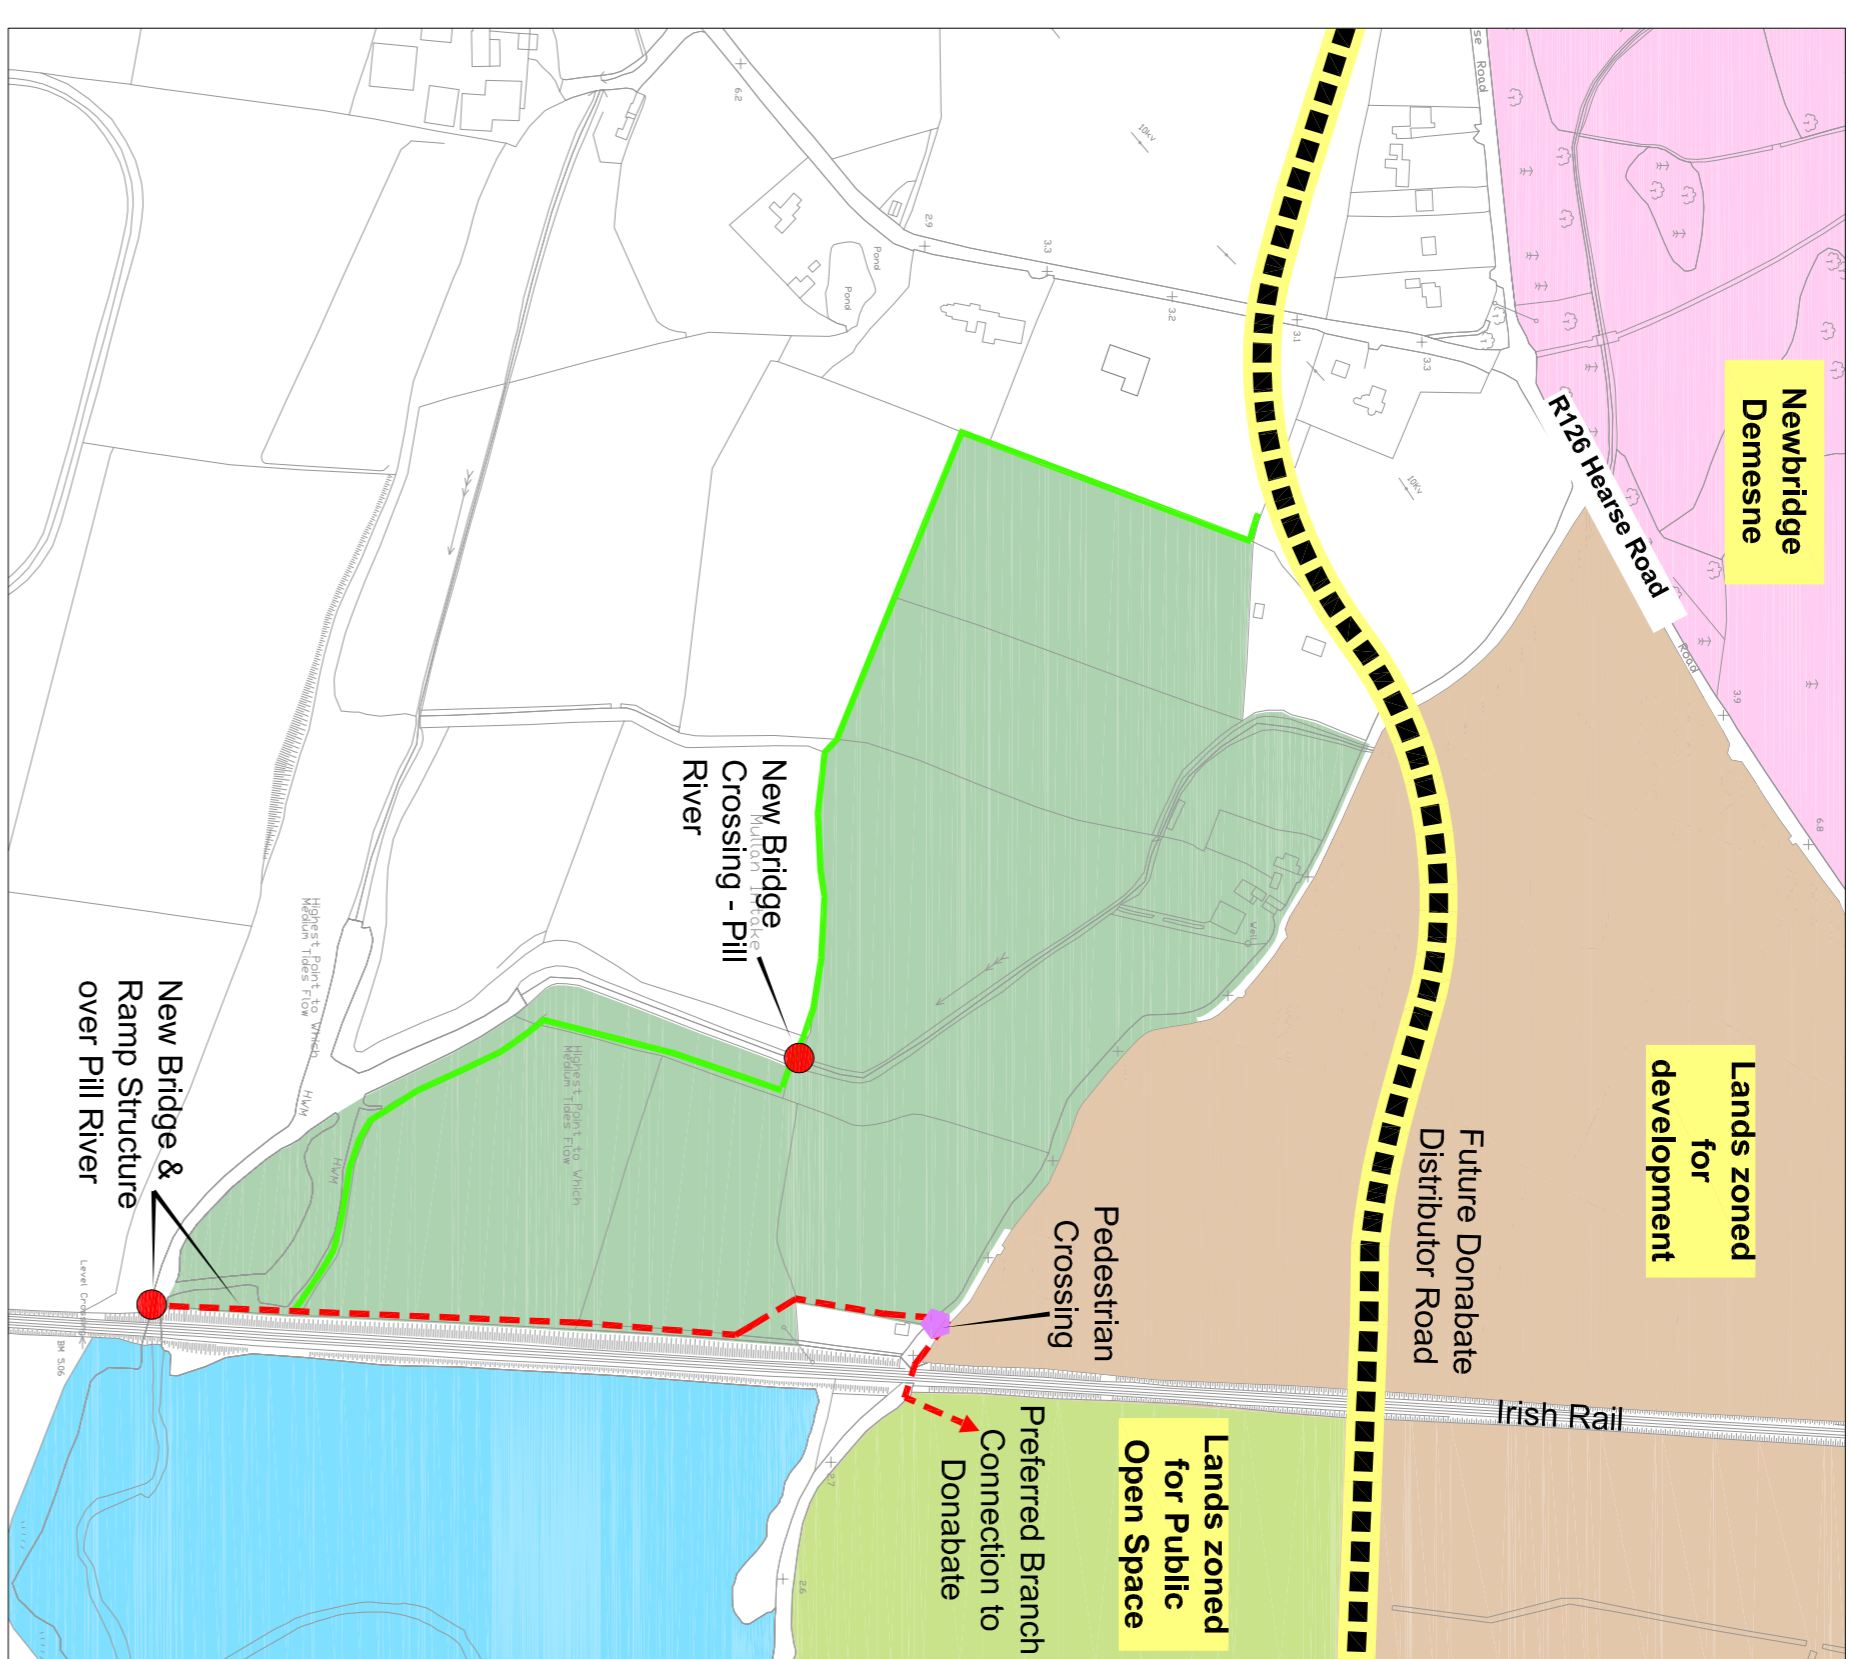


OPTION 2

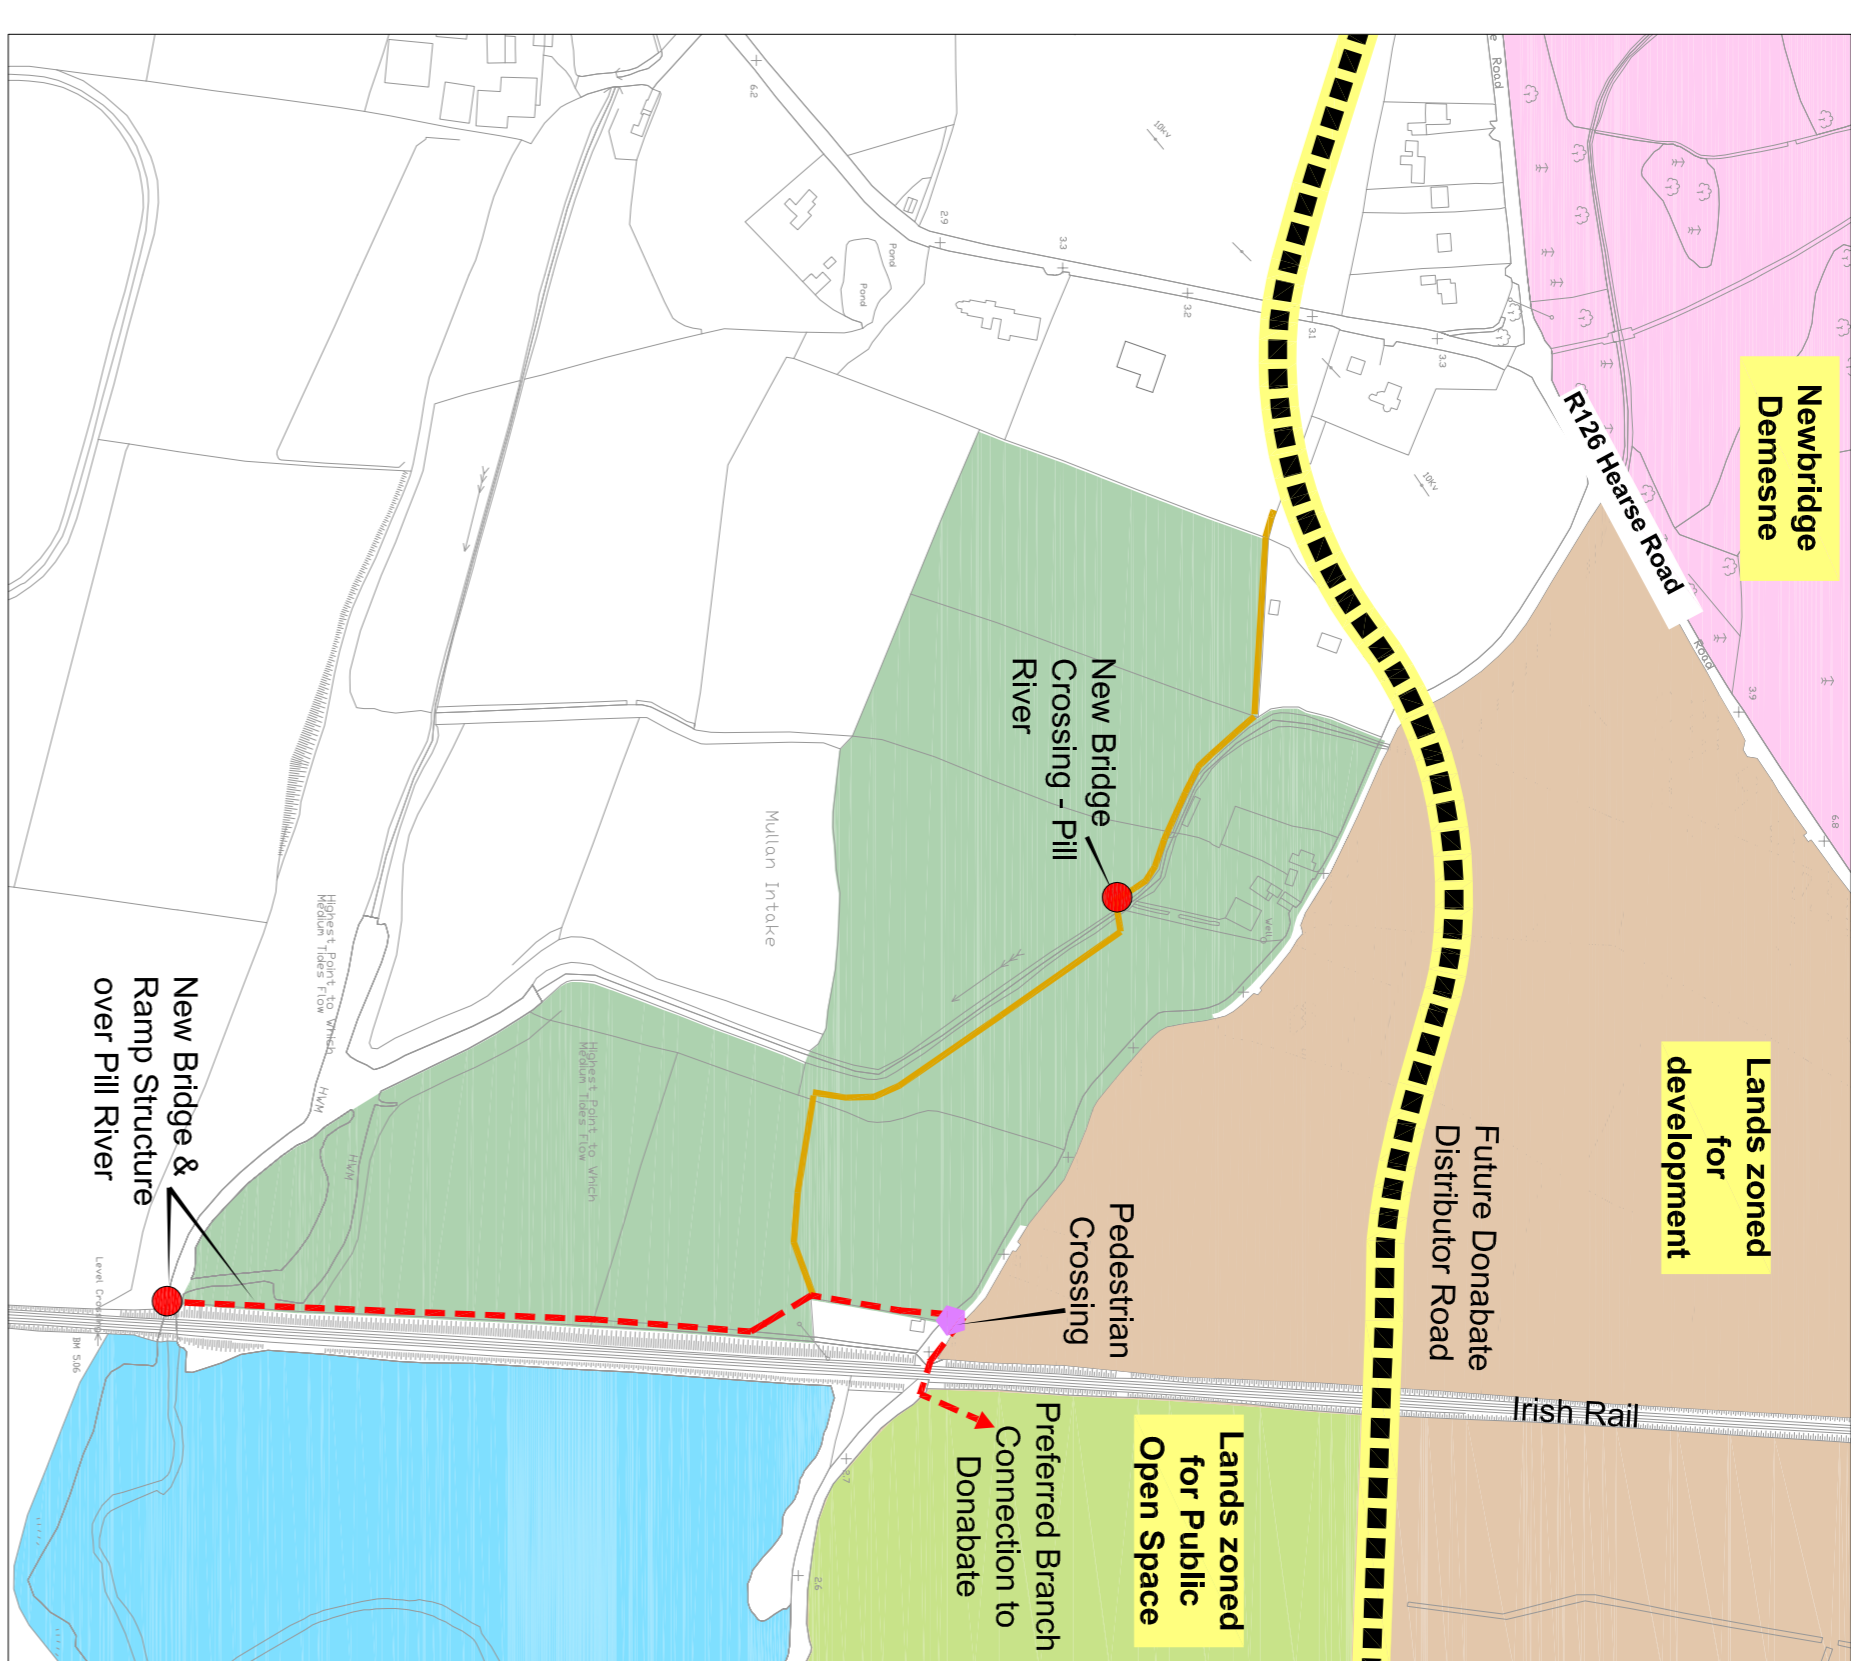




OPTION 3

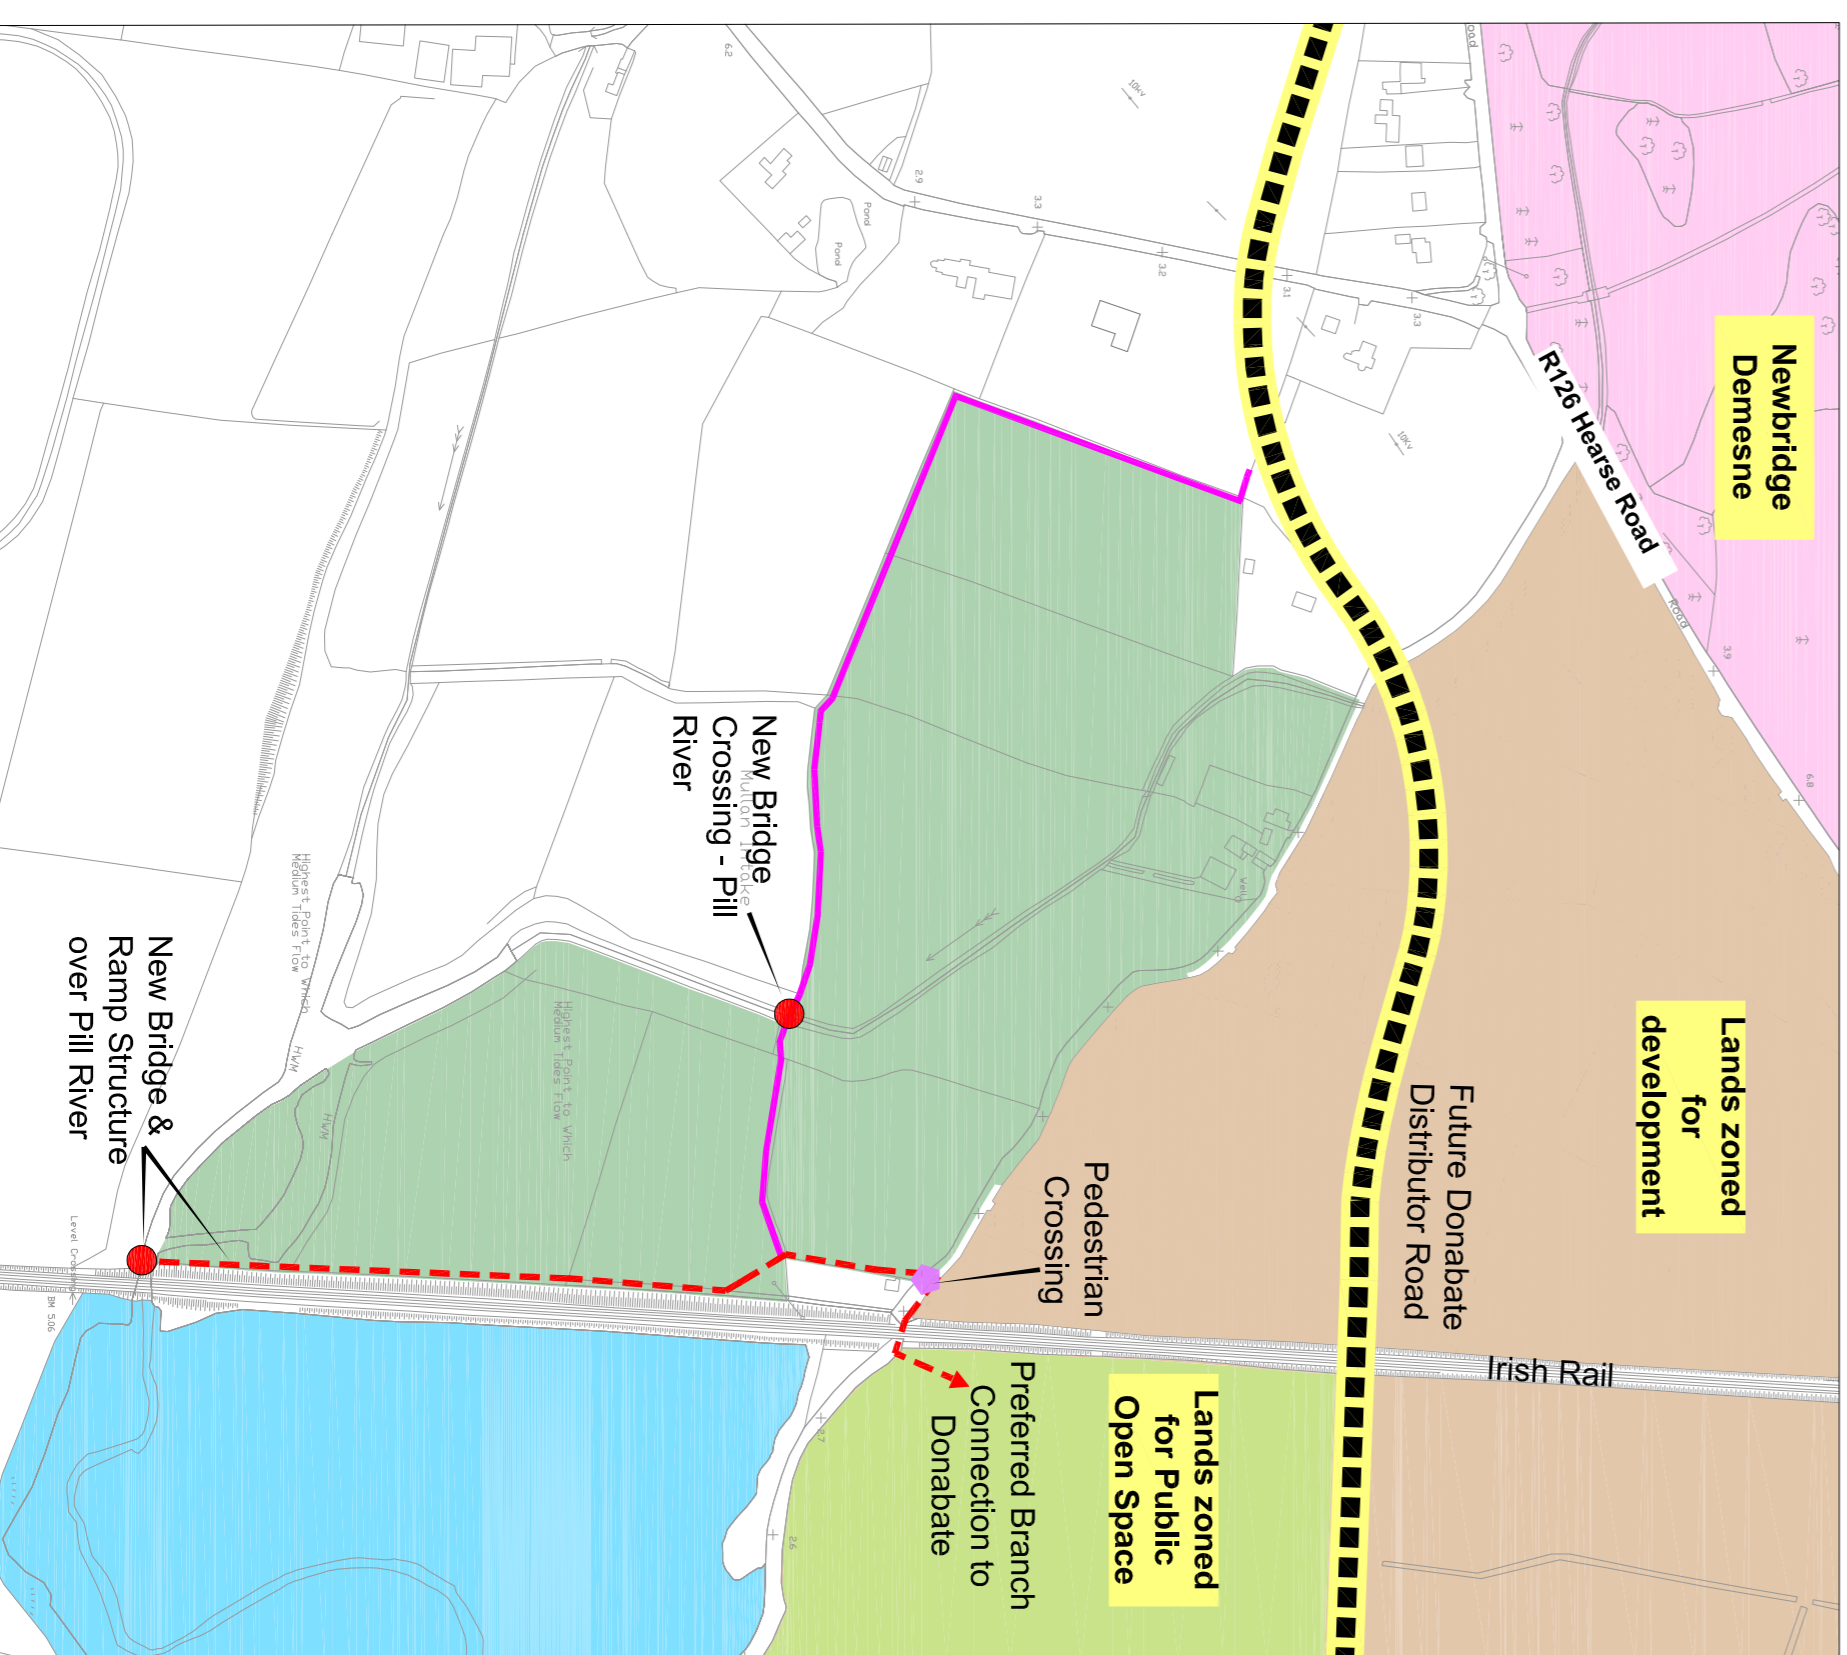

OPTION 4

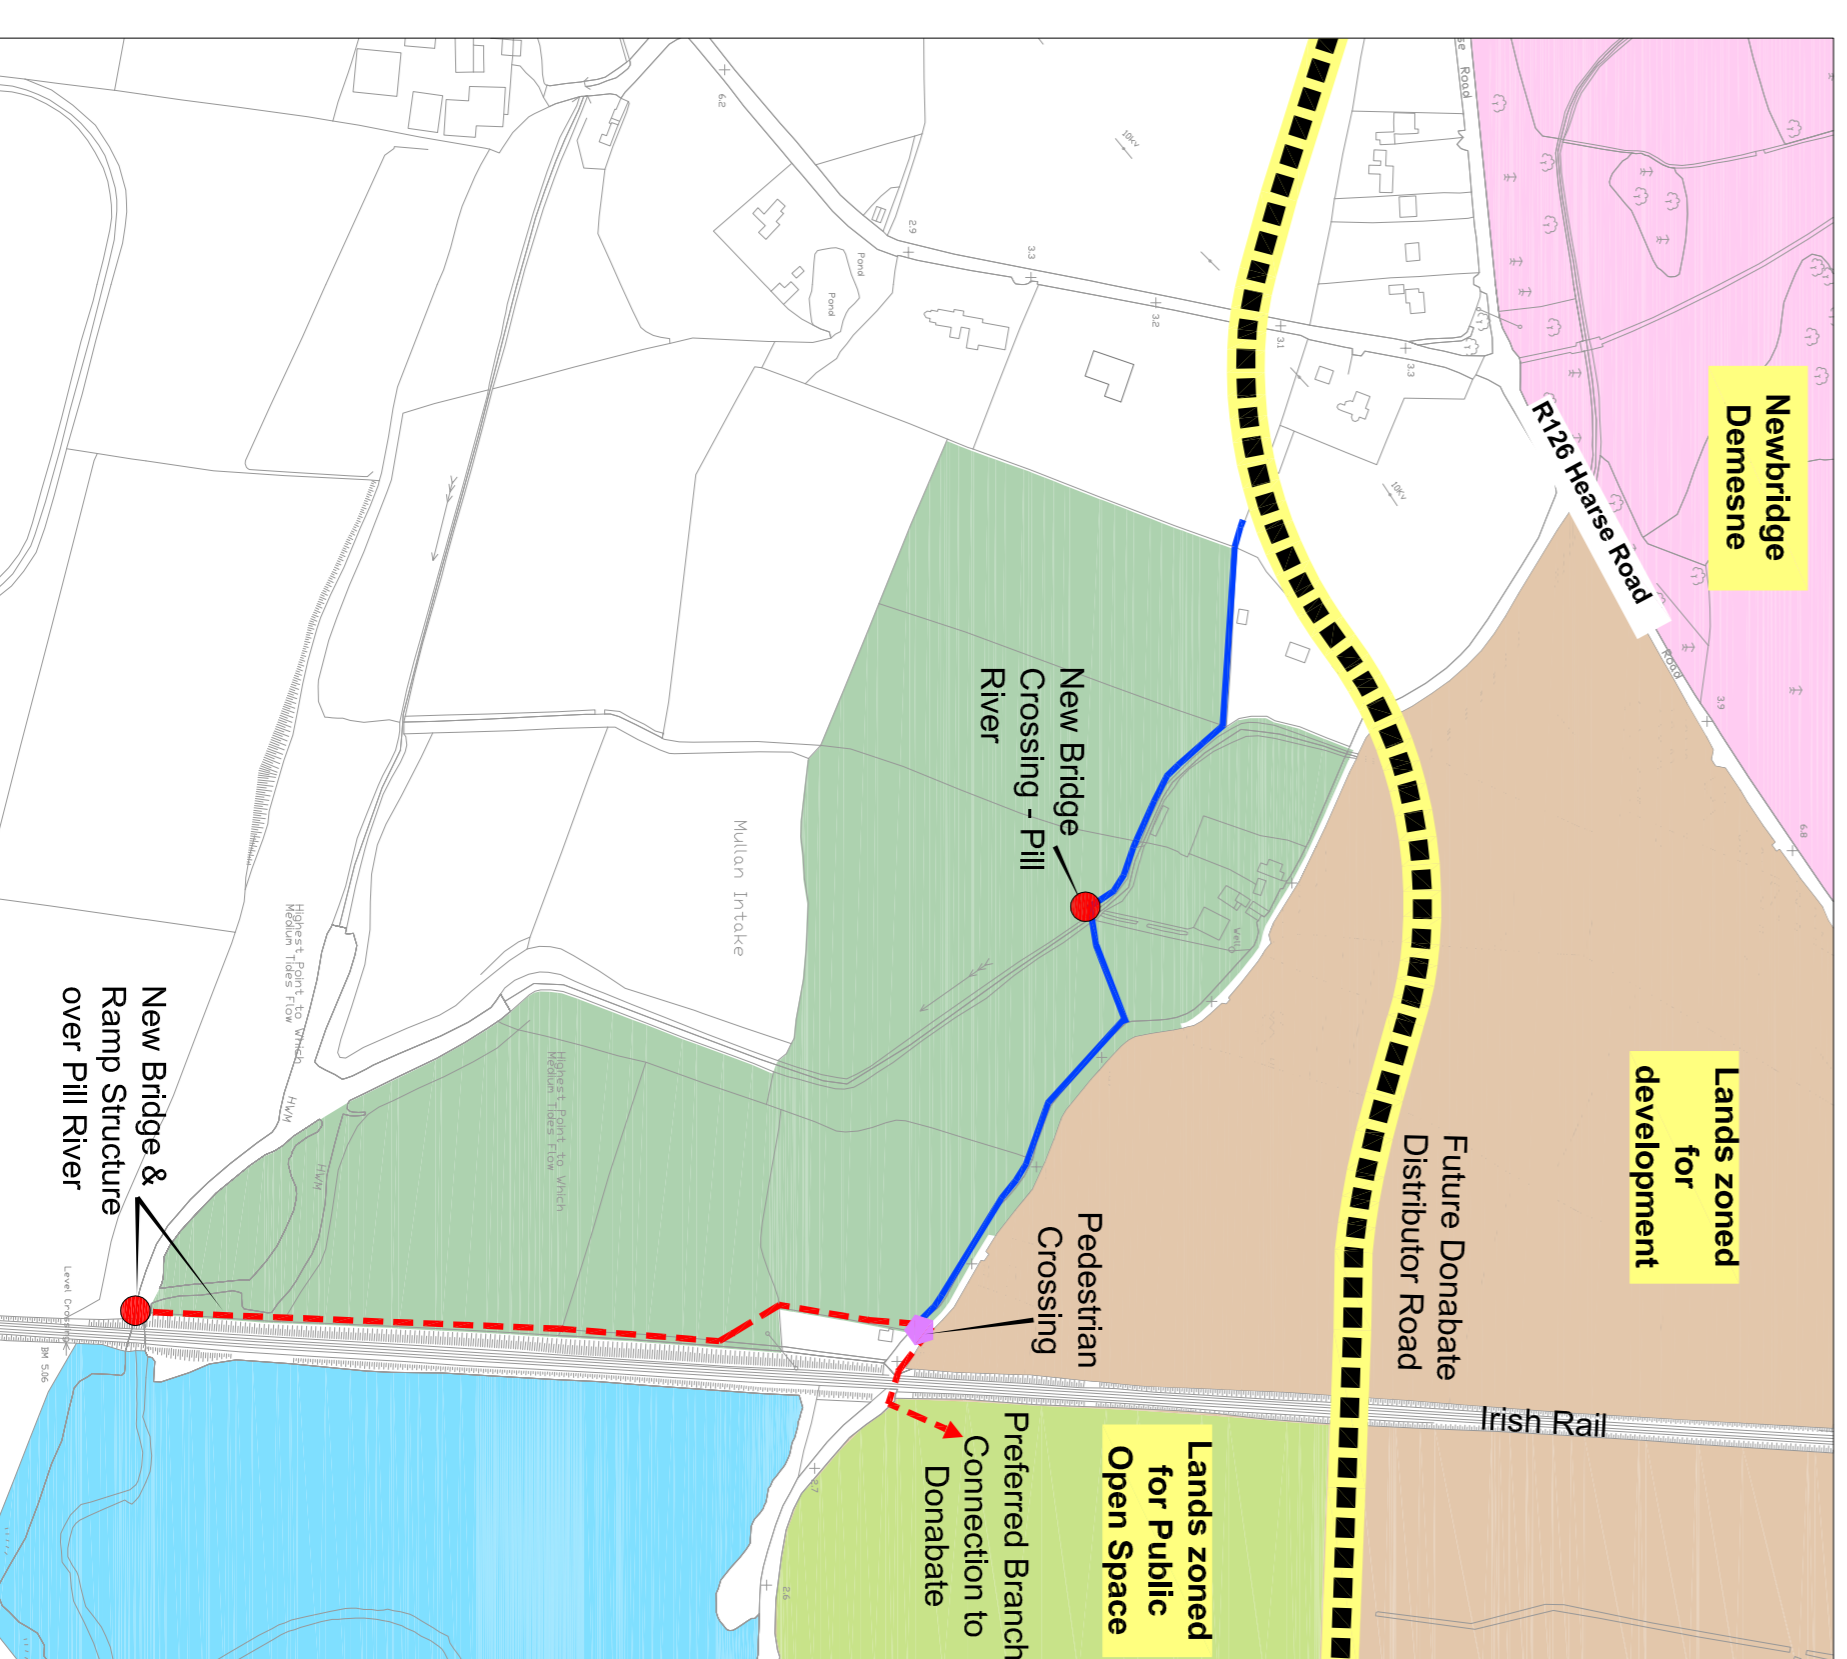

OPTION 5

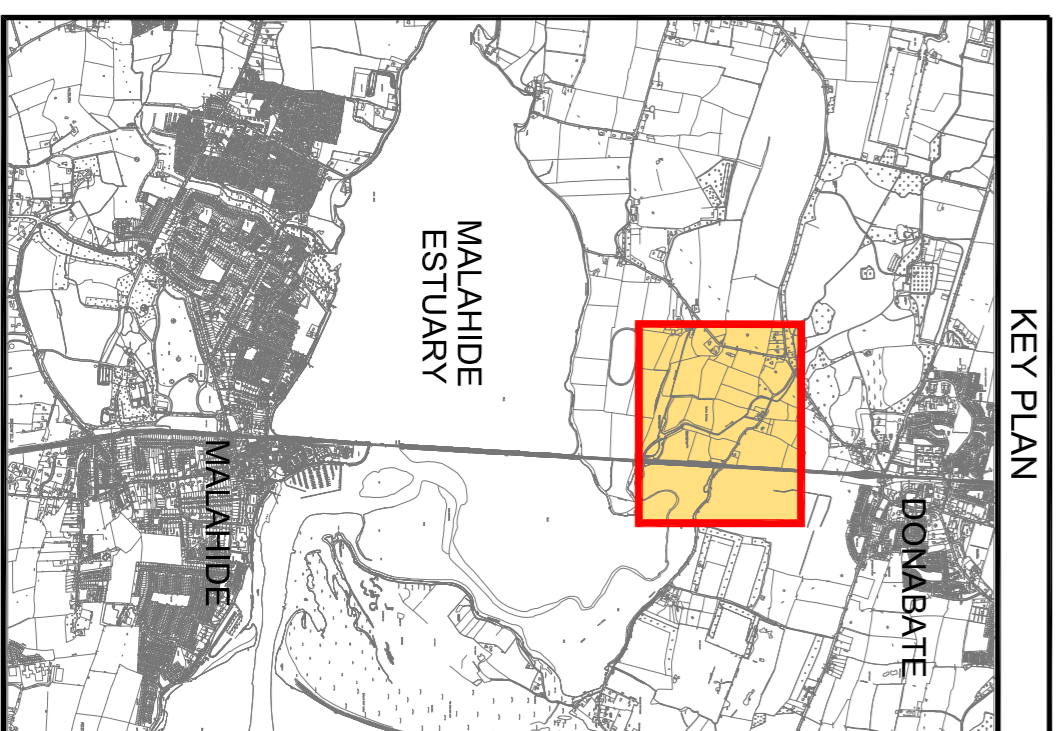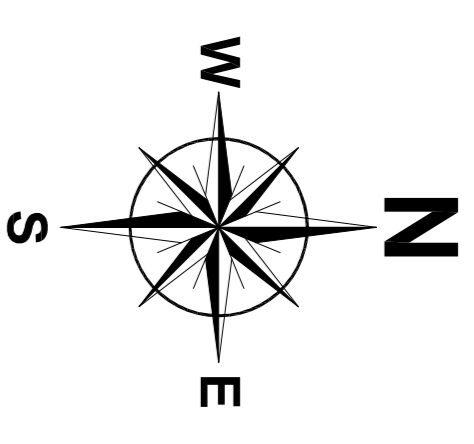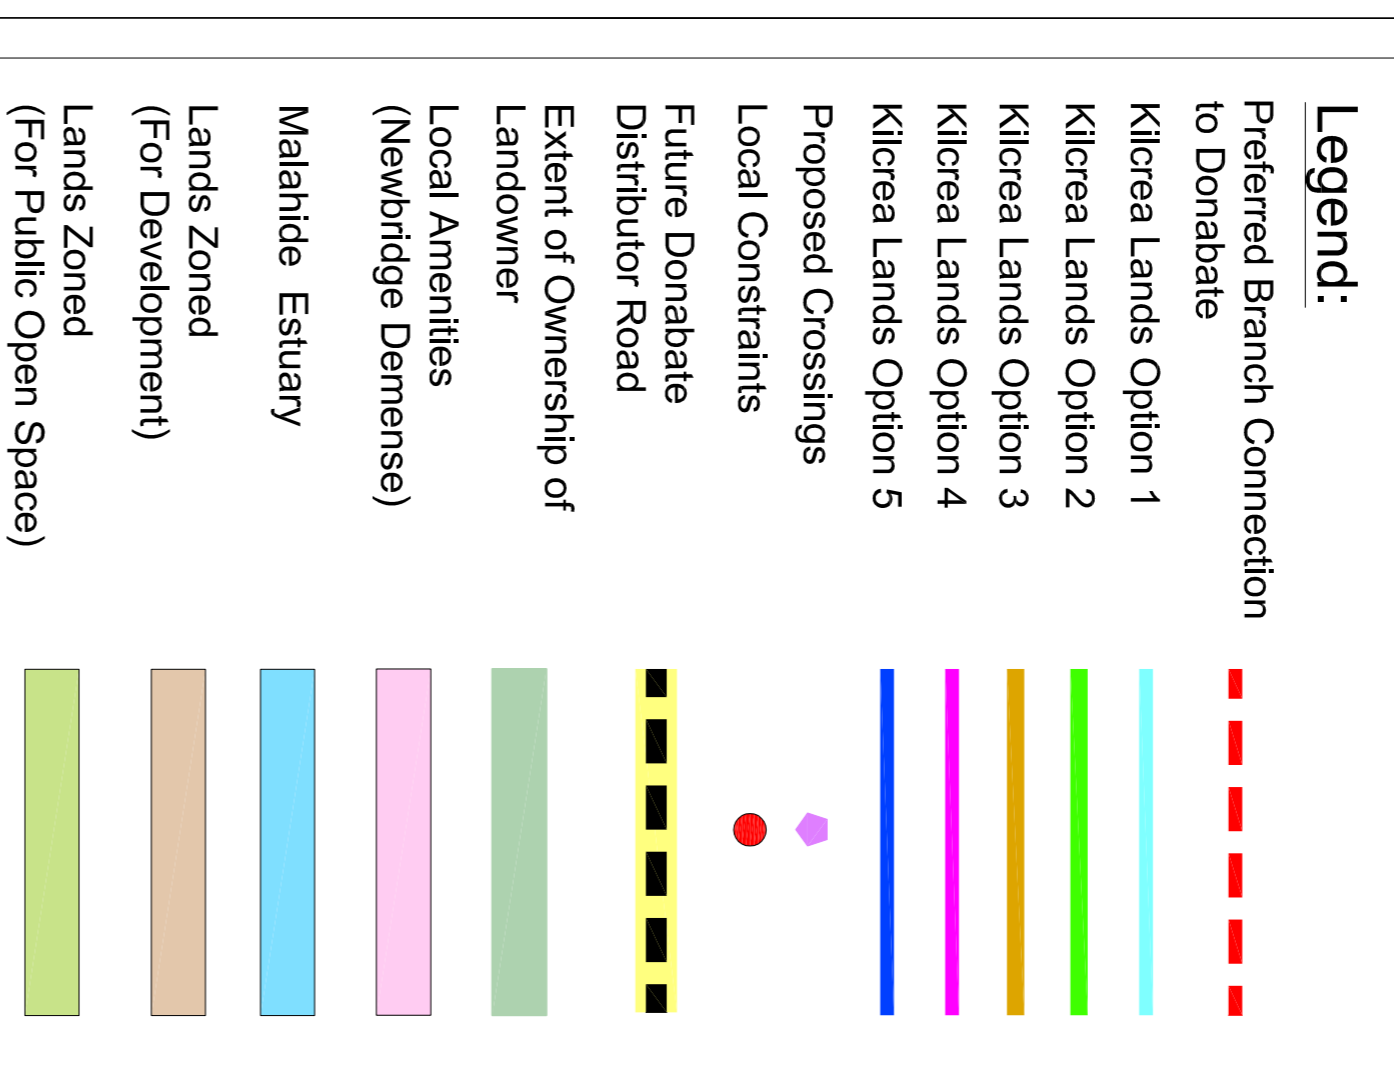

OS Licence No.: EN 0042413 © OS/GOVERNMENT OF IRELAND A1 - © CSEA 2013 - Rev 00

**Clifton Scannell Emerson Associates**  
Associates

T: +353 1 281 5006  
E: info@cse.ie  
W: www.cse.ie

**Clifton Scannell Emerson Associates Limited**  
Scientific Engineers,  
Castlehaven Avenue,  
Blarney, Co. Dublin,  
Ireland.

---

Client: **Fingal County Council**  
Project: **Broadmeadow Way**  
Dwg Title: **Route Options Post Public Consultation  
Kilcra Lands Review (Individual)**  
Drawn By: **NH** Date: **May 2014**  
Checked by: **PM** Scale: **NTS @ A1**  
Dwg. Progress: **12\_160\_190\_A**  
Dwg. No.:

---

Revision	Description	Initials	Date
A	GENERAL	NH	03/11/2014