

**KEY PLAN**



Locations of Bin Stores shown shaded in red



All mid terrace type A1, A3 and C units

Unit Nos.-

- 2.08, 2.10, 2.12, 4.12, 4.14, 4.16, 8.07, 8.09, 9.06, 9.07, 11.02, 11.07, 11.09, 11.16, 12.01, 12.02, 12.15, 14.07, 14.09, 14.16, 14.18, 14.19, 14.20, 14.21, 14.22, 15.03, 15.05, 15.11, 15.13, 15.19, 15.21, 15.27, 15.29

Own door apartments and duplexes Unit Nos.-

- 4.01, 4.03, 4.05, 4.07, 4.09, 4.11, 4.13, 4.15, 4.17, 4.19, 4.21, 4.23, 4.25, 4.27, 4.29, 4.31
- 8.02, 8.04, 8.06, 8.08, 8.10, 8.12, 8.14, 8.16, 8.18, 8.20, 8.22, 8.24, 8.26, 8.28, 8.30, 8.32
- 17.01, 17.02, 17.03, 17.04, 17.05, 17.06, 17.07, 17.08, 17.09, 17.10, 17.11, 17.12, 17.13, 17.14, 17.15, 17.16, 17.17, 17.18, 17.19, 17.20, 17.21, 17.22, 17.23, 17.24, 17.25, 17.26, 17.27, 17.28, 17.29, 17.30, 17.31, 17.32, 17.33, 17.34, 17.35, 17.36, 17.37, 17.38, 17.39, 17.40

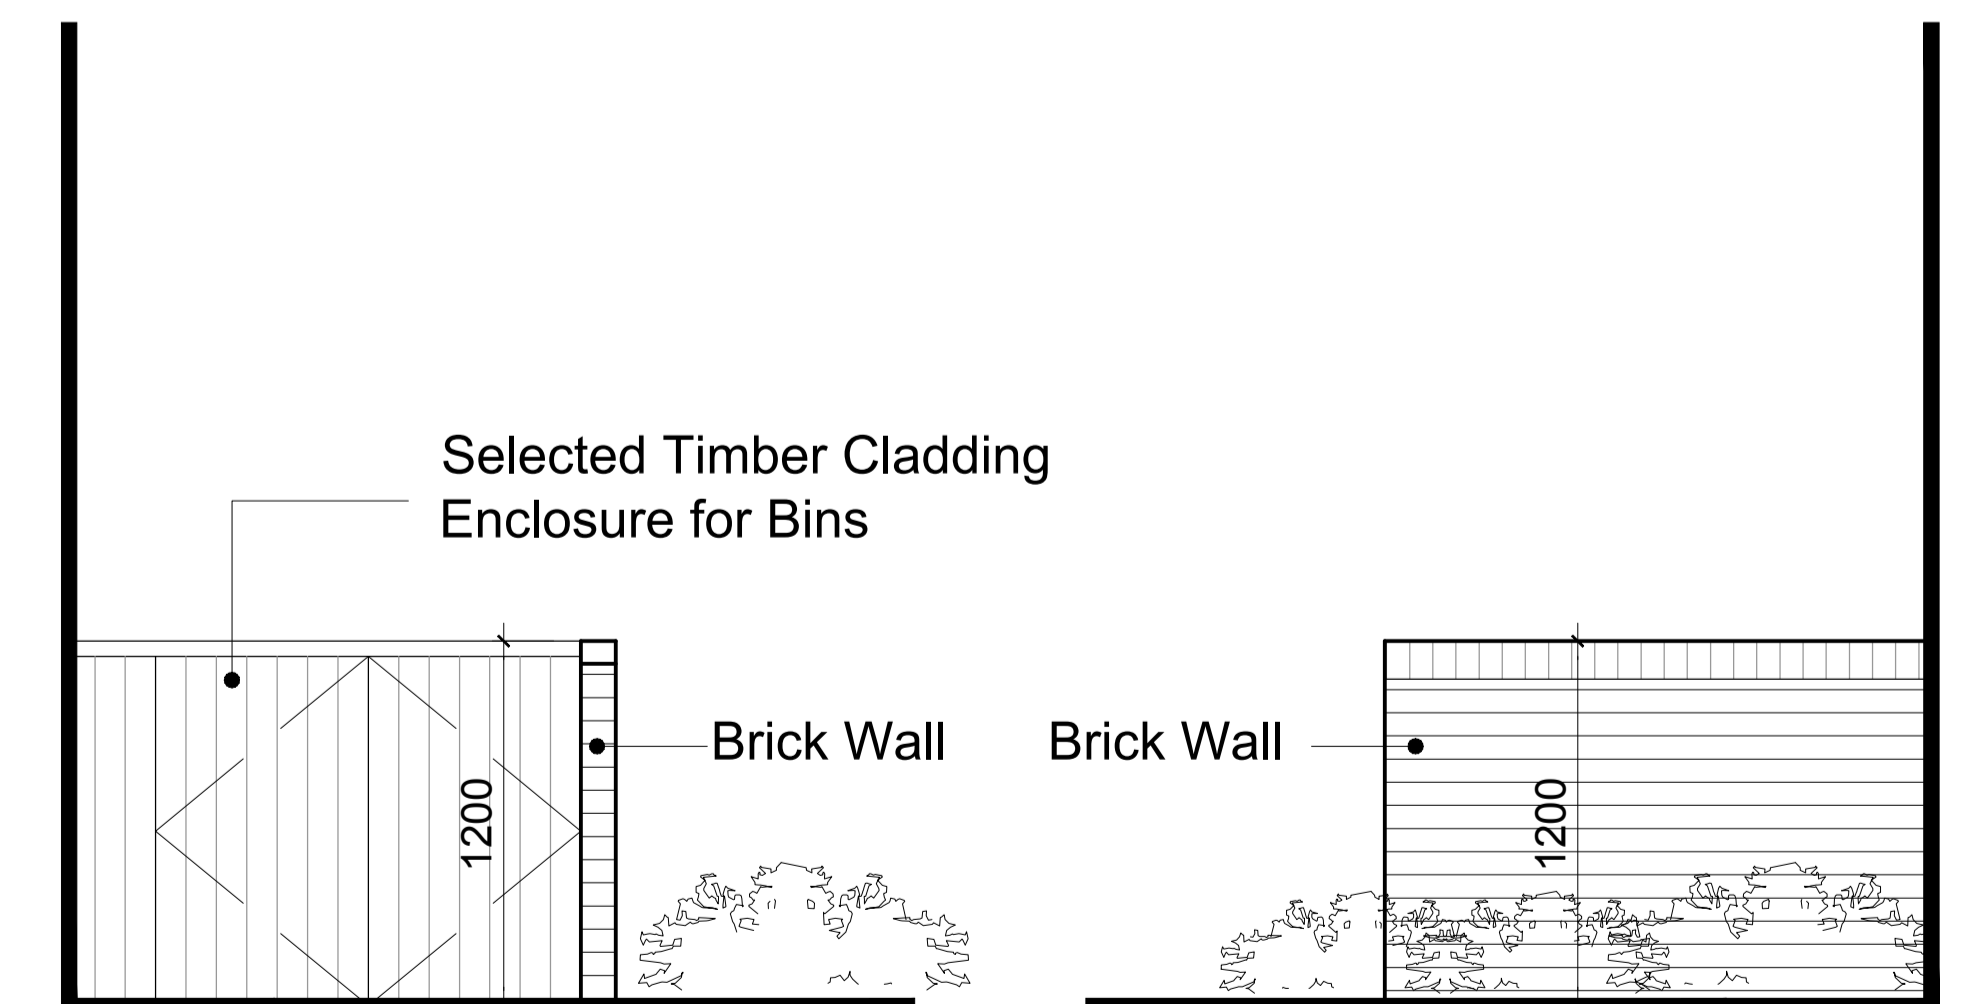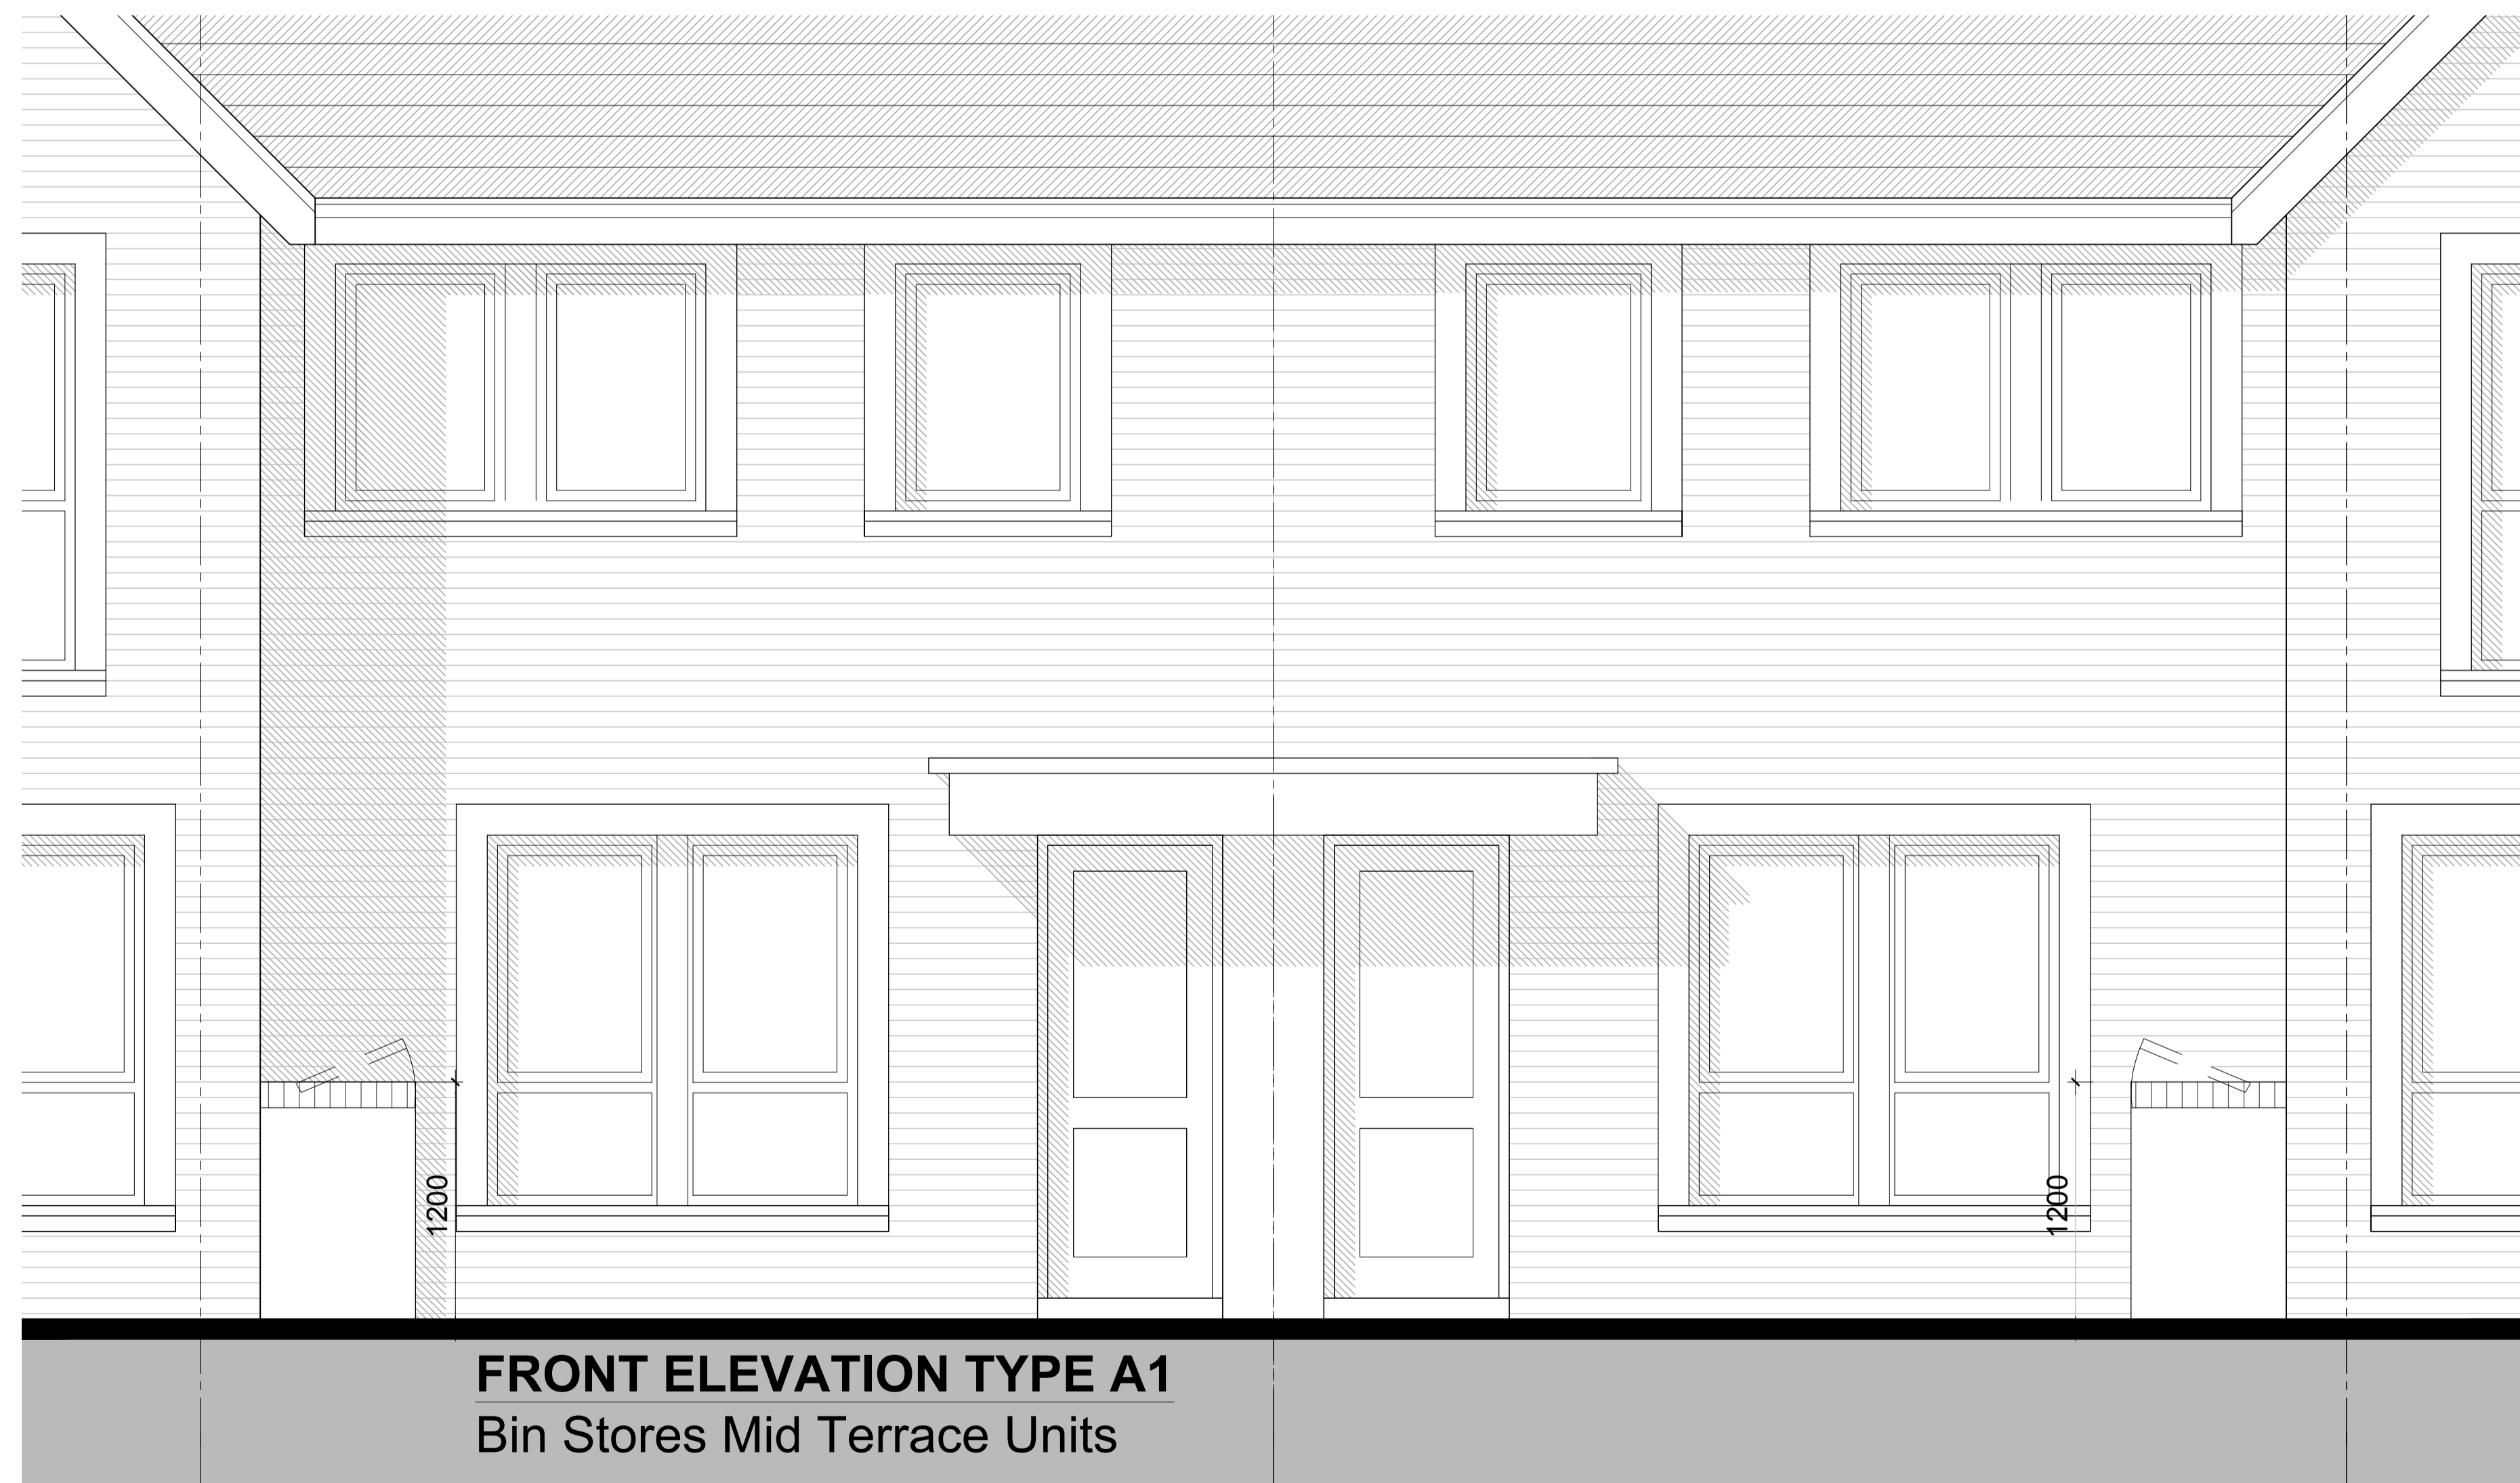

**NOTES:**

DO NOT SCALE FROM DRAWINGS. WORK TO FIGURED DIMENSIONS ONLY. ARCHITECT TO BE NOTIFIED OF ALL DISCREPANCIES.

REVISIONS		
DATE	DESCRIPTION	No.

	PROJECT TITLE: <b>Capdoo, Clane</b>	DATE: Mar 2019	DRAWN BY: PMcN
	DRAWING TITLE: <b>Bin Store Detail to Mid Terrace Houses &amp; Own Door Apartments</b>	SCALE: 1:25	REVISION:
<small>Albert Place West, Harcourt Lane, Dublin 2, Ireland. Tel: 01-4788700, Fax: 01-4788711, E-Mail: arch@mccorm.com</small>		JOB NO: 16016	DRAWING NO: PL72