



**SECTION AA-  
AT APARTMENT BLOCK 1**



**SECTION BB-  
AT APARTMENT BLOCK 2**

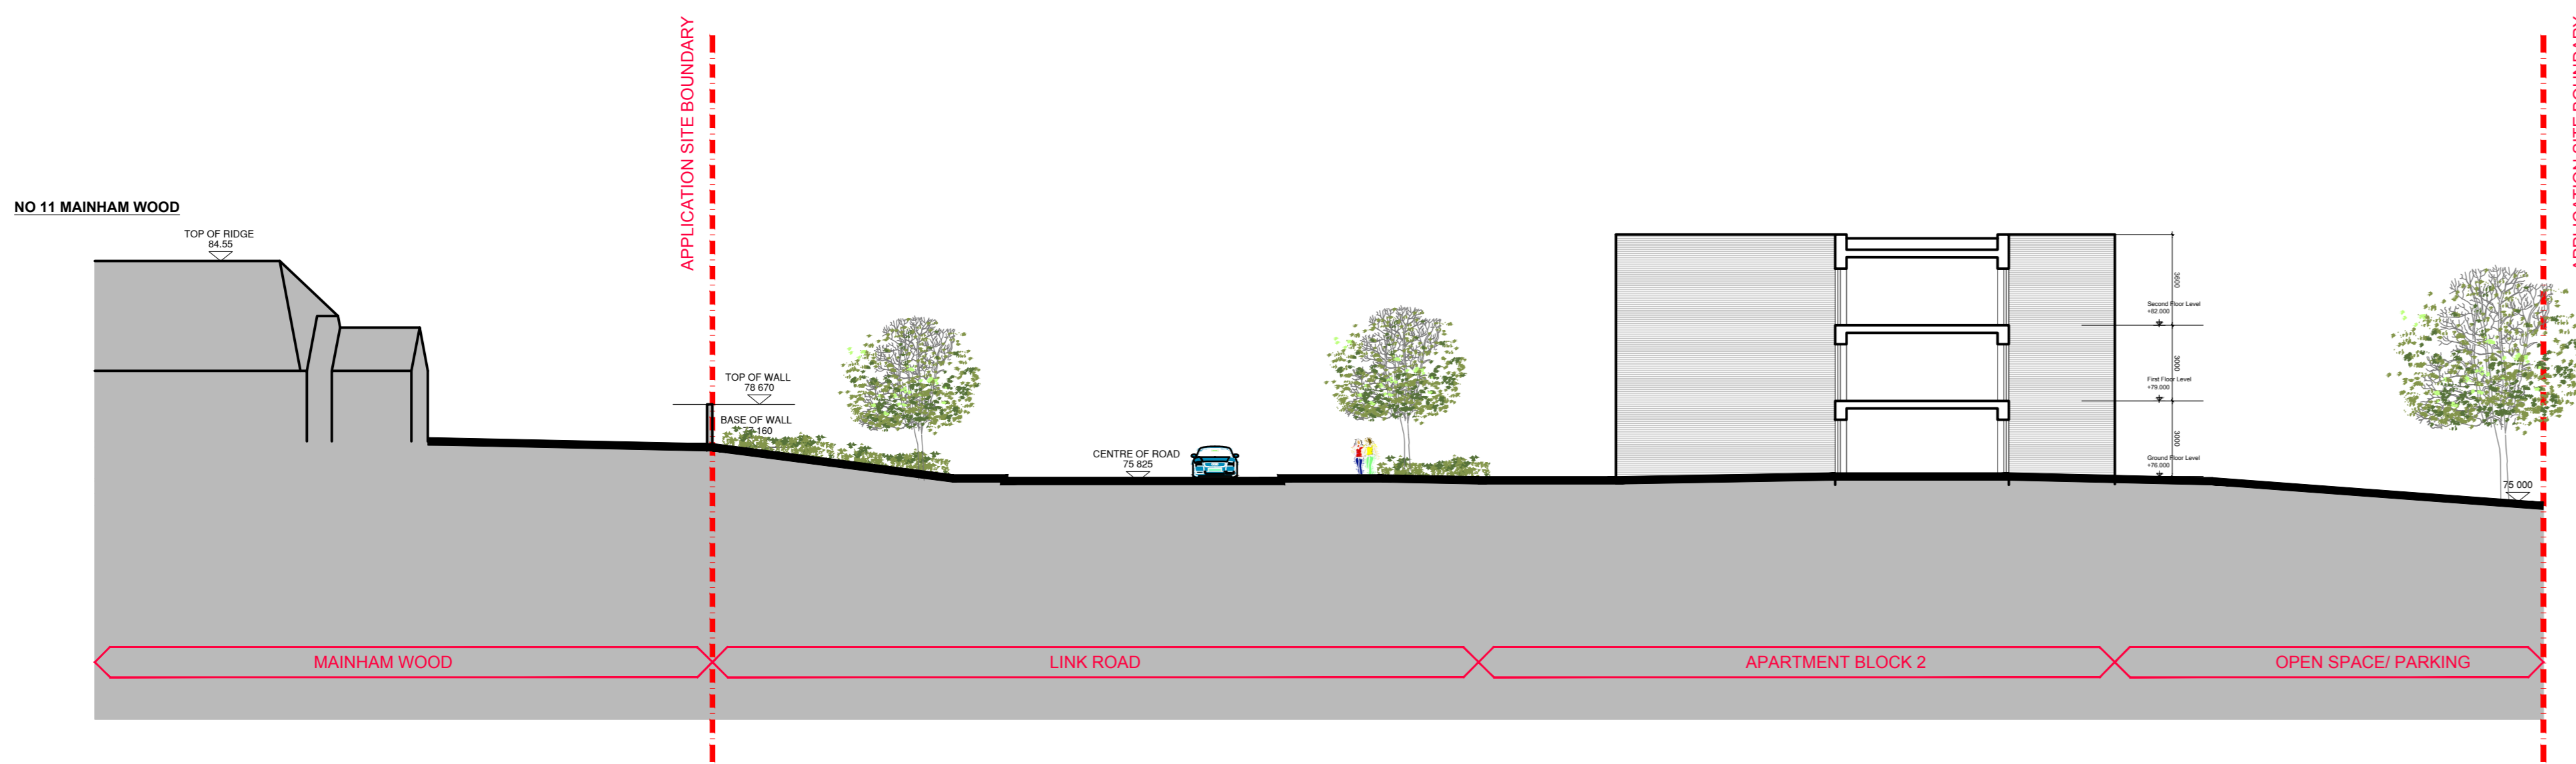


**SECTION CC-  
AT STREET 2**

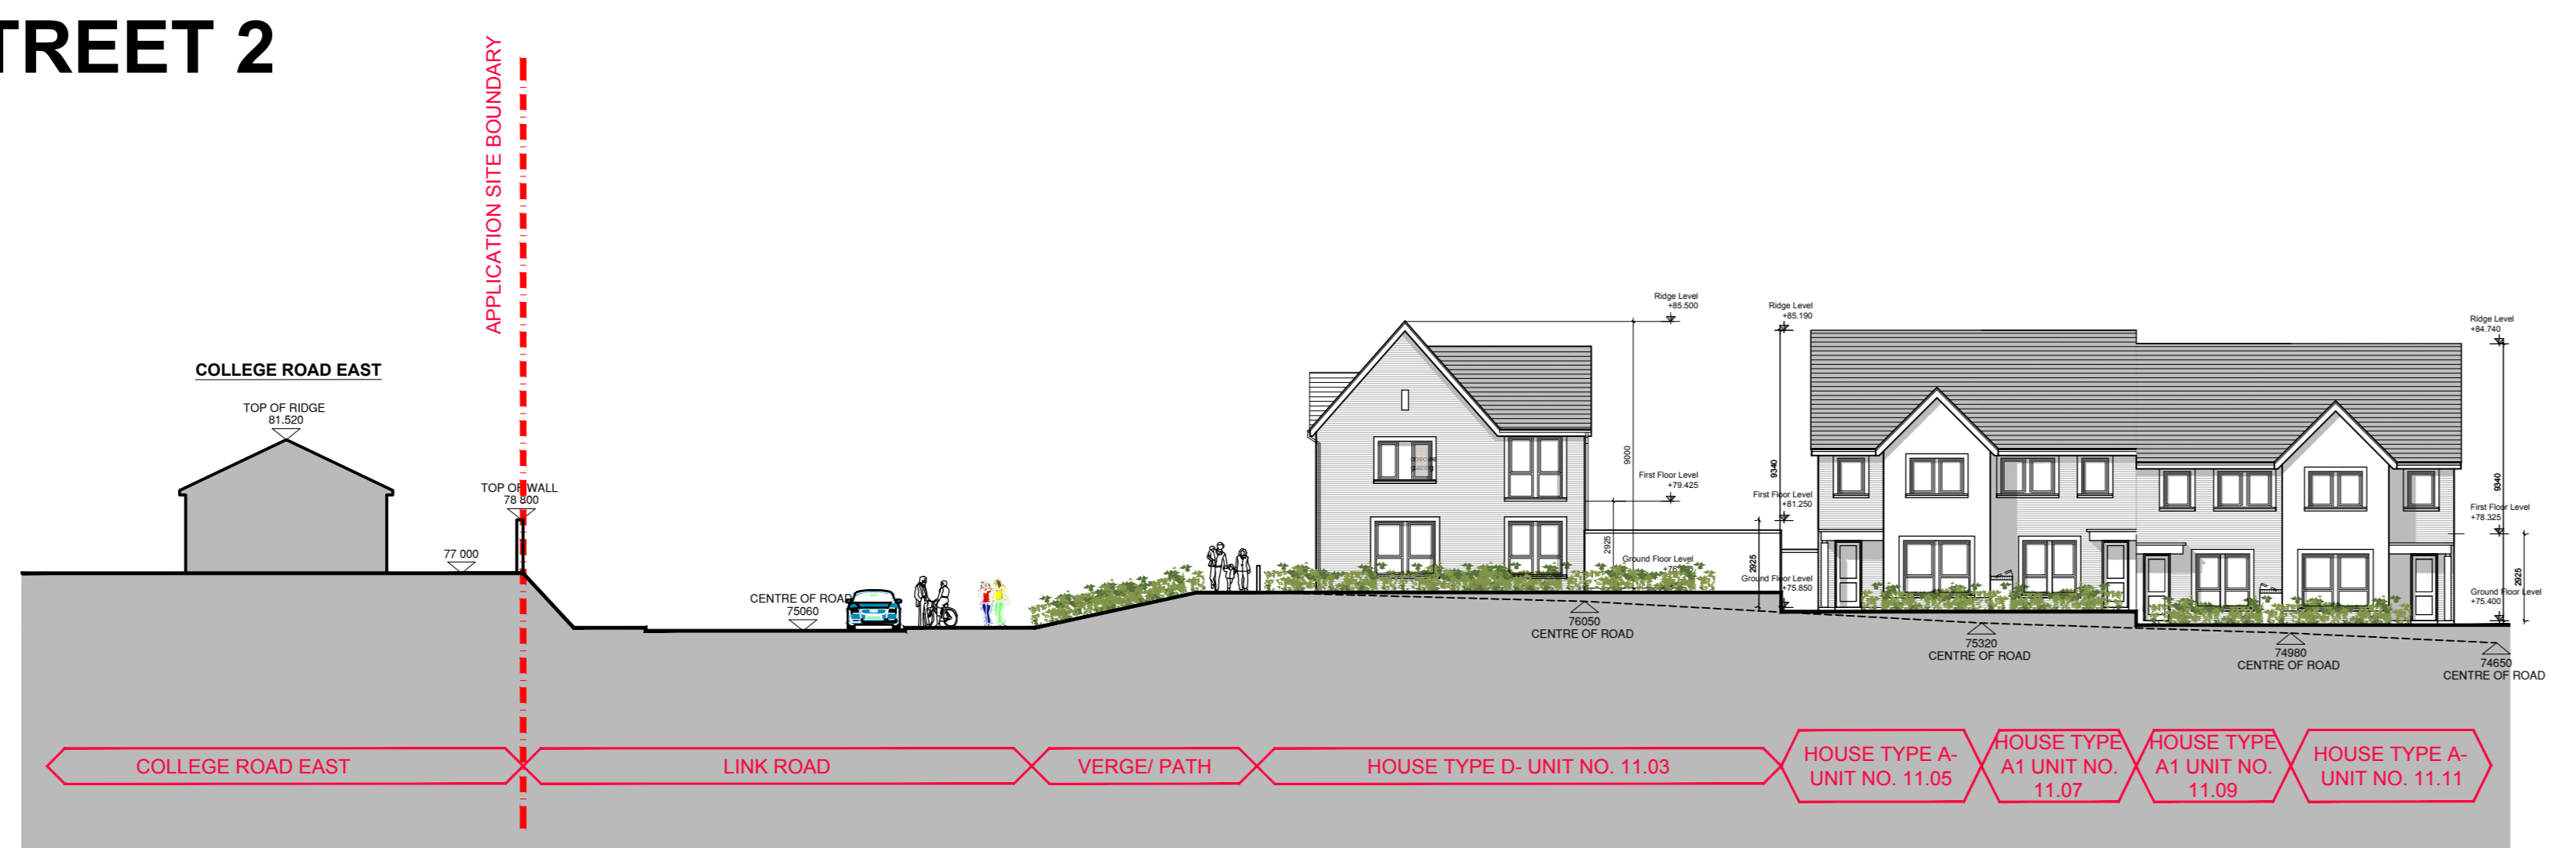

**SECTION DD-  
AT STREET 11**

**KEY PLAN**

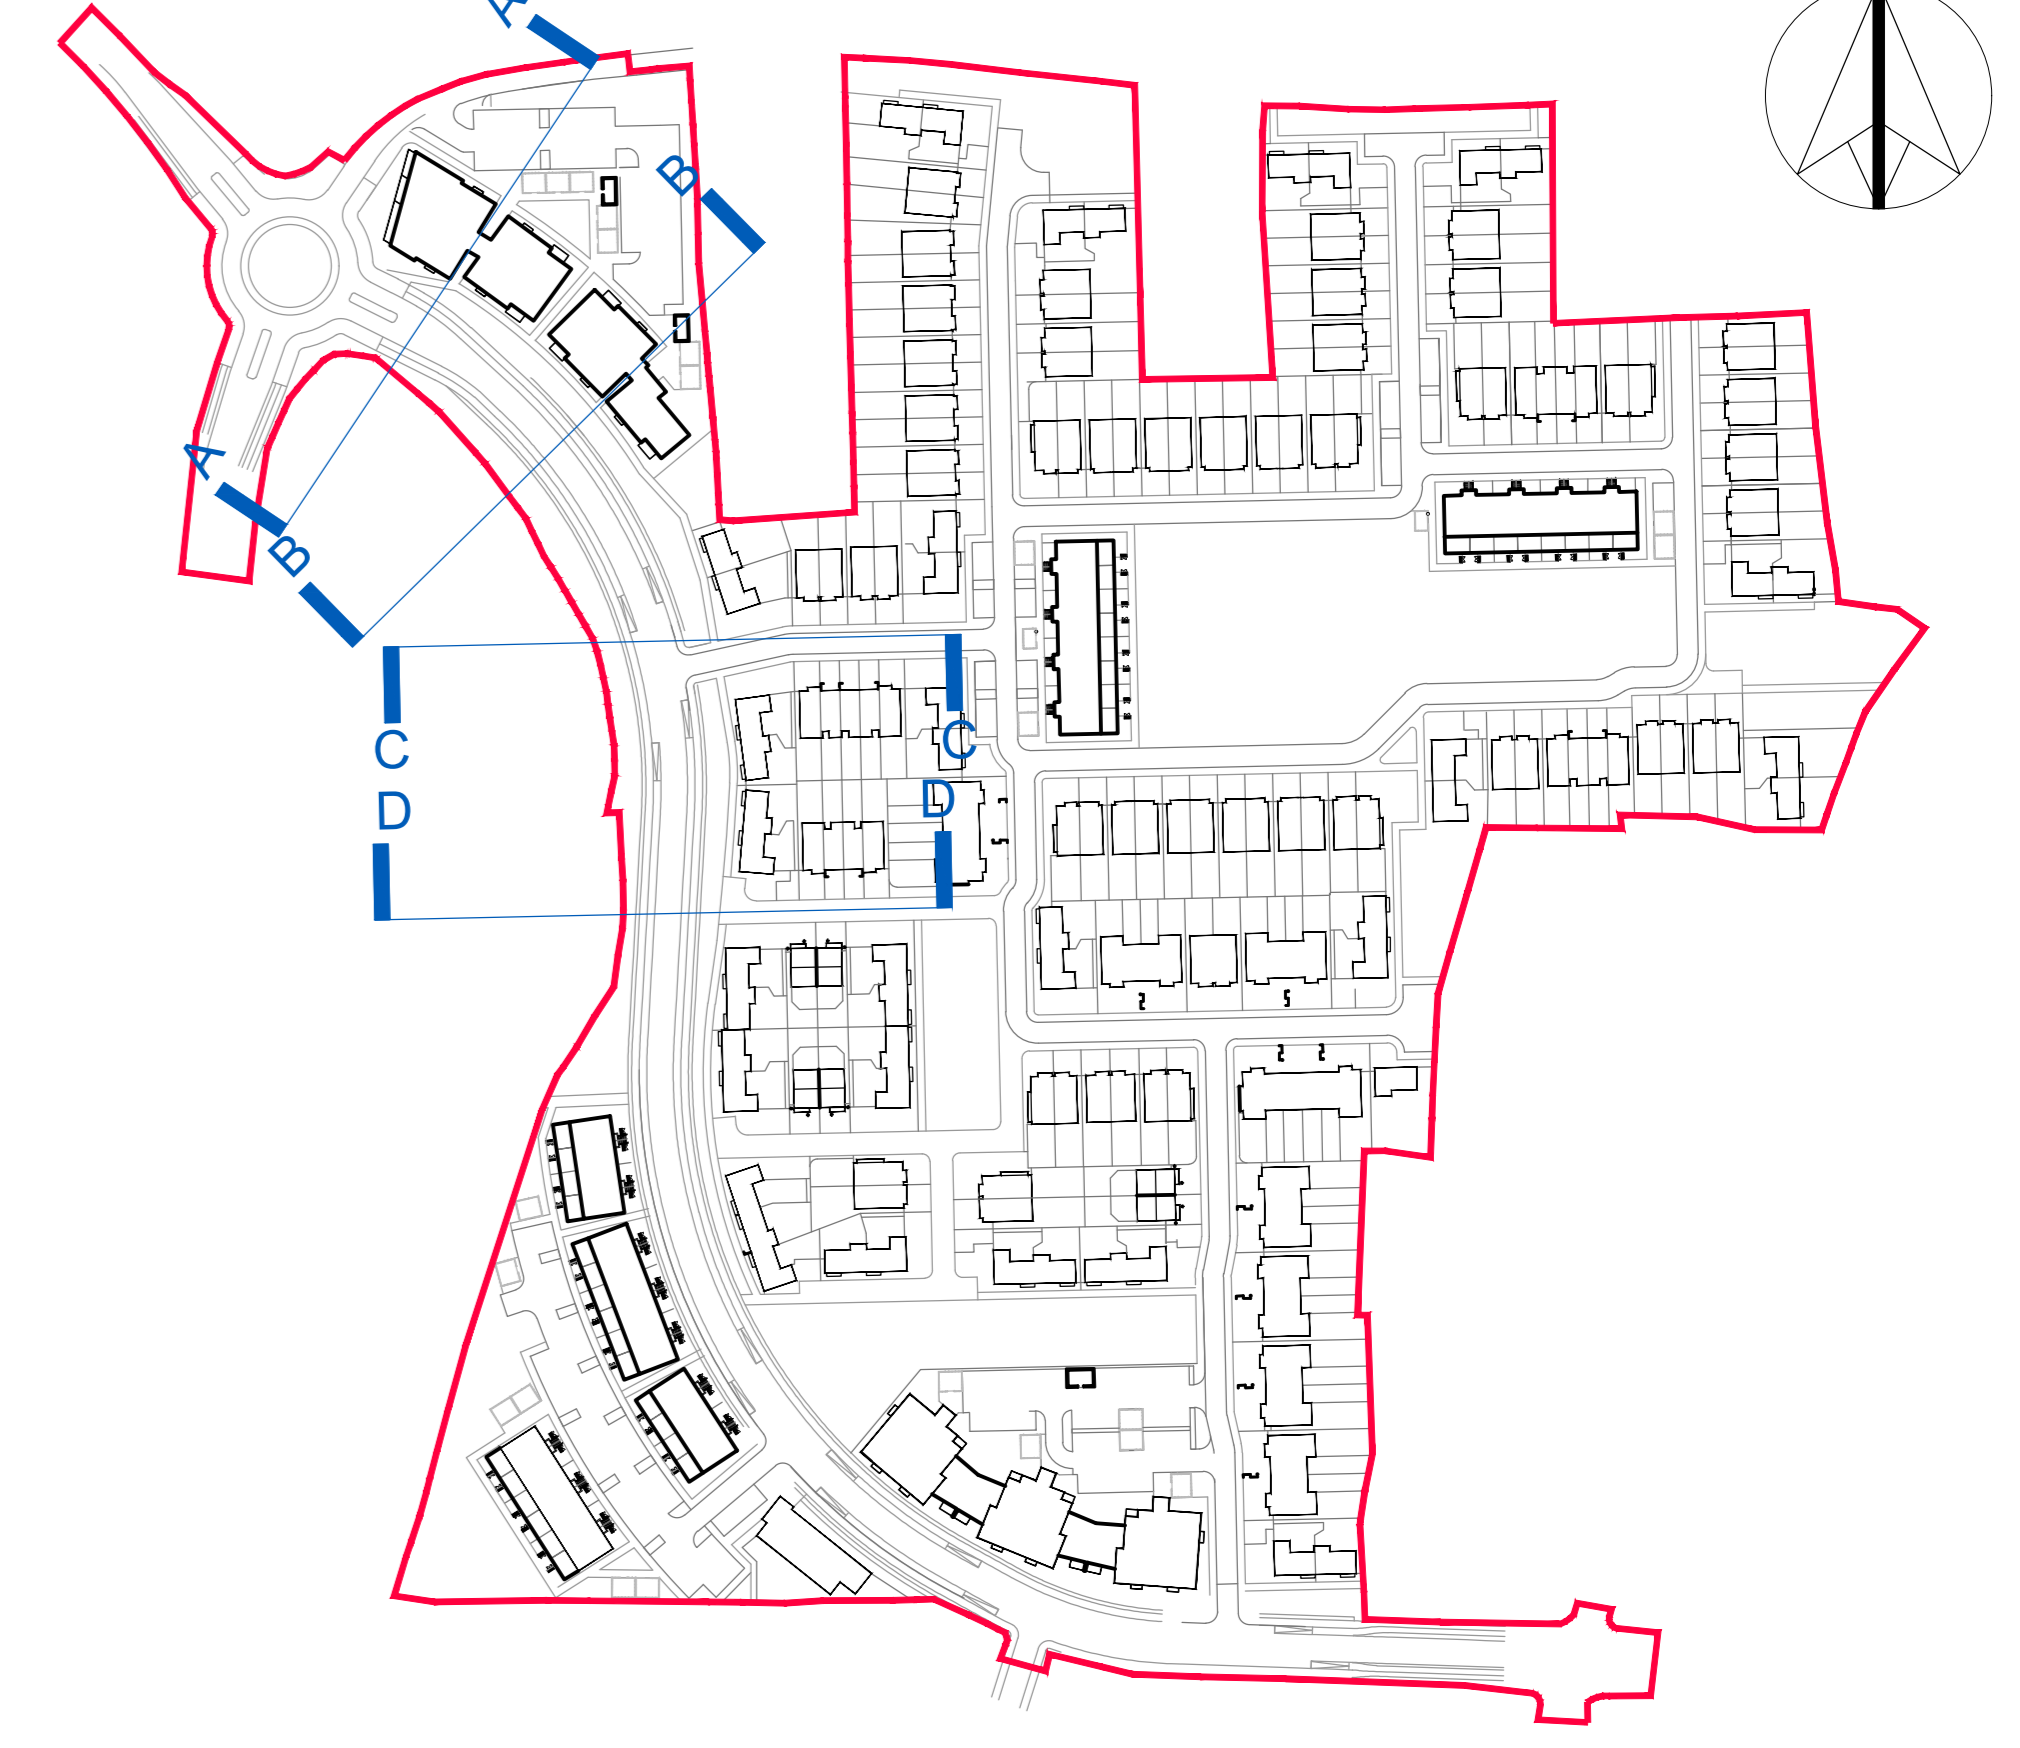

**NOTES:**

DO NOT SCALE FROM DRAWINGS. WORK TO FIGURED DIMENSIONS ONLY. ARCHITECT TO BE NOTIFIED OF ALL DISCREPANCIES.

REVISIONS		No.
DATE	DESCRIPTION	

	<b>Capdoo, Clane</b> Site Sections along Link Road Sheet 1	DATE: Feb 2019 SCALE: 1:200 DRAWING NO: 16016	DRAWN BY: PMcN CHECKED BY: [blank] DATE: [blank] DRAWING NO: PL80
	<small>           Project Title: Capdoo, Clane            Client: [blank]            Date of Issue: Feb 2019            Drawn by: [blank]         </small>		