




## SMALL AND MULTISTEM TREE PLANTING IN SOFT LANDSCAPE

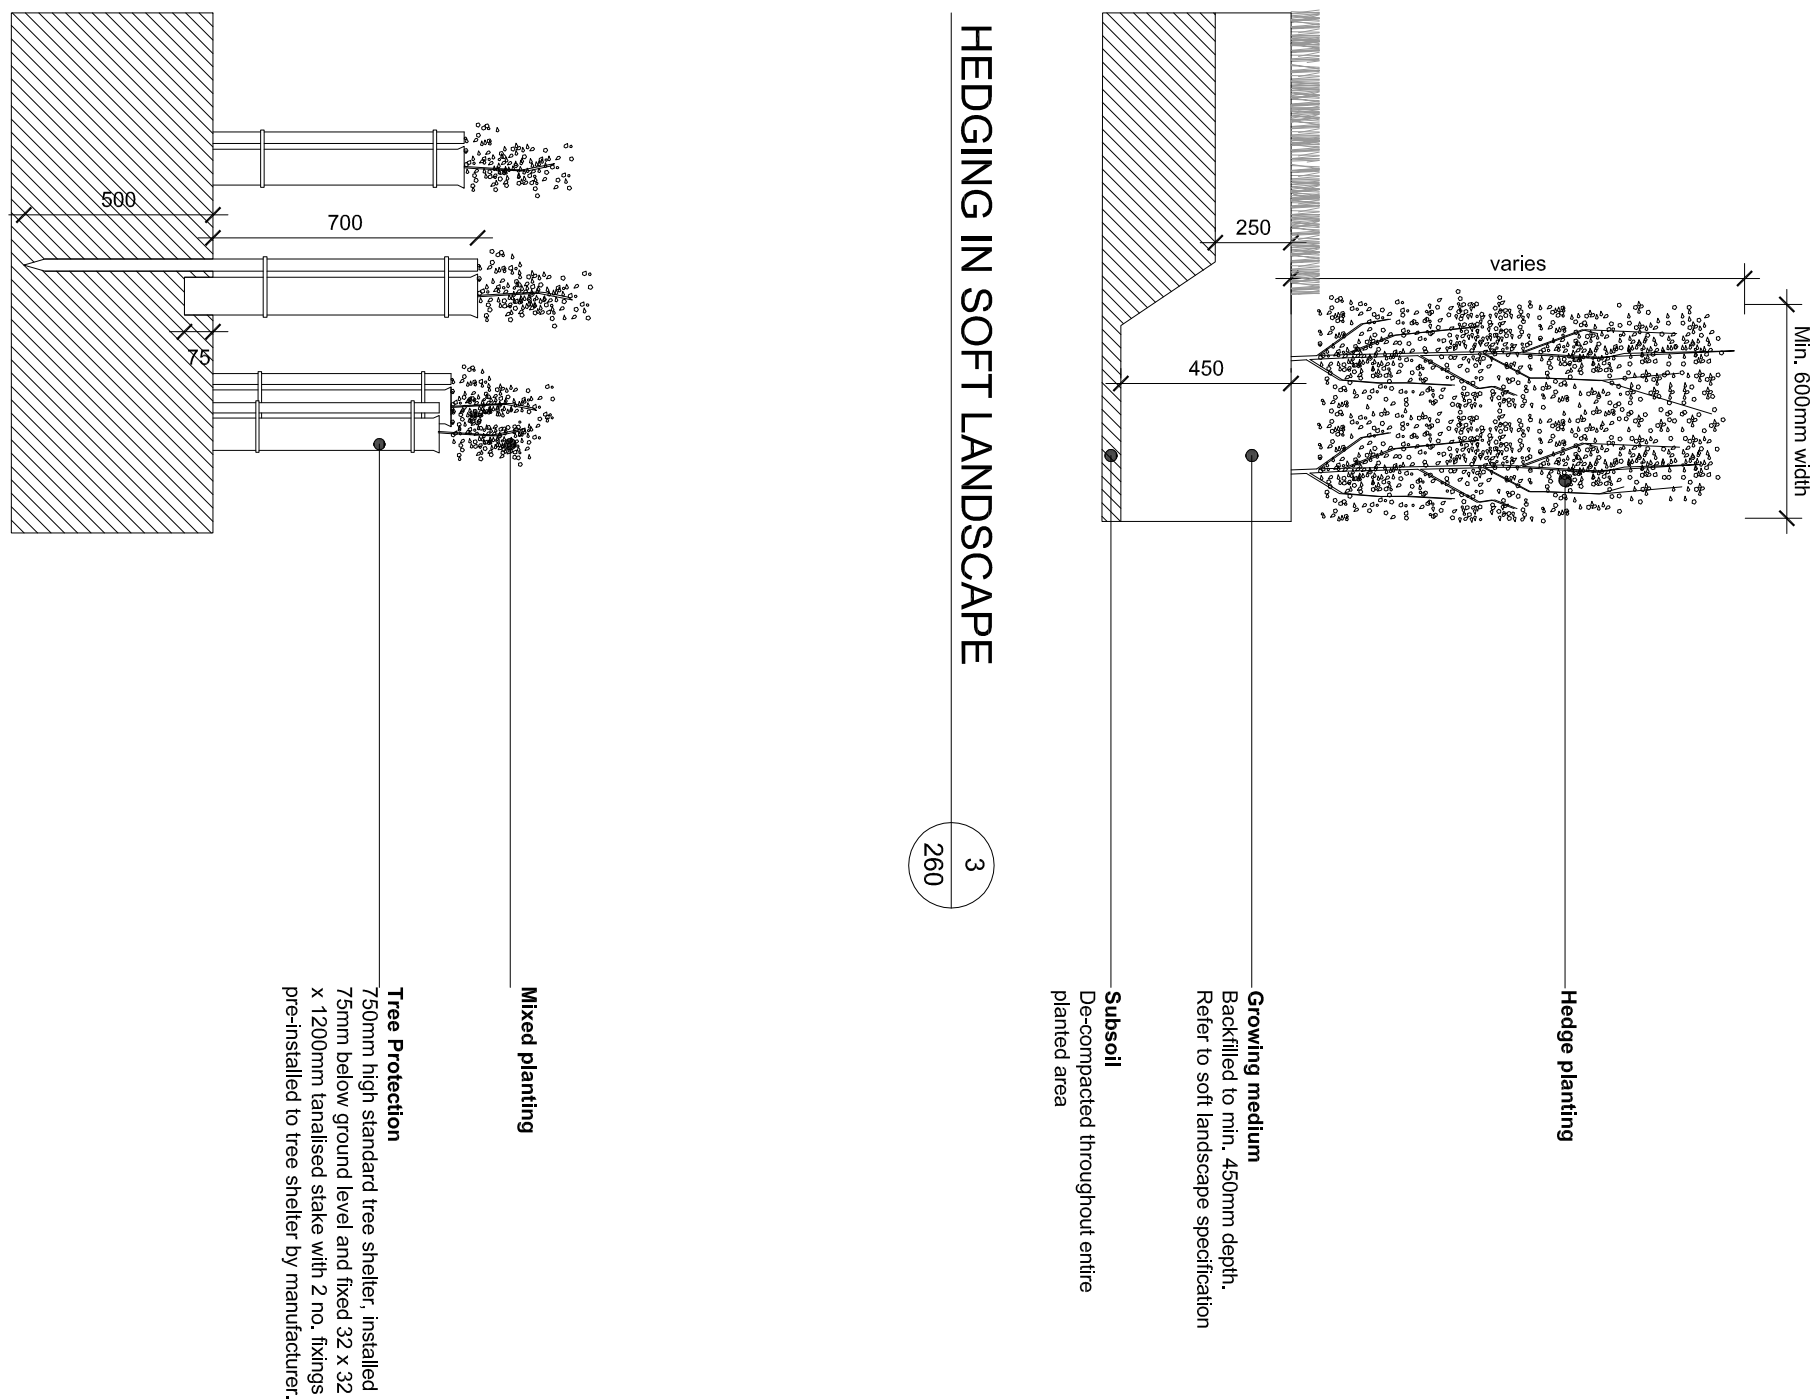


## HEDGING IN SOFT LANDSCAPE

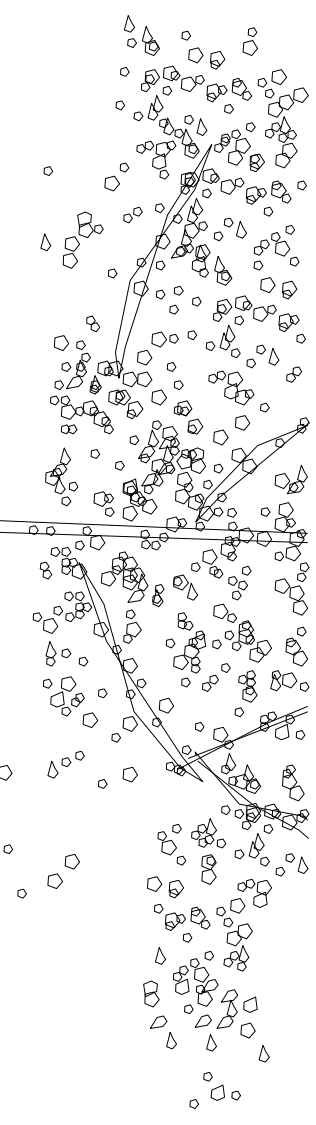


## TREE PLANTING IN SOFT LANDSCAPE

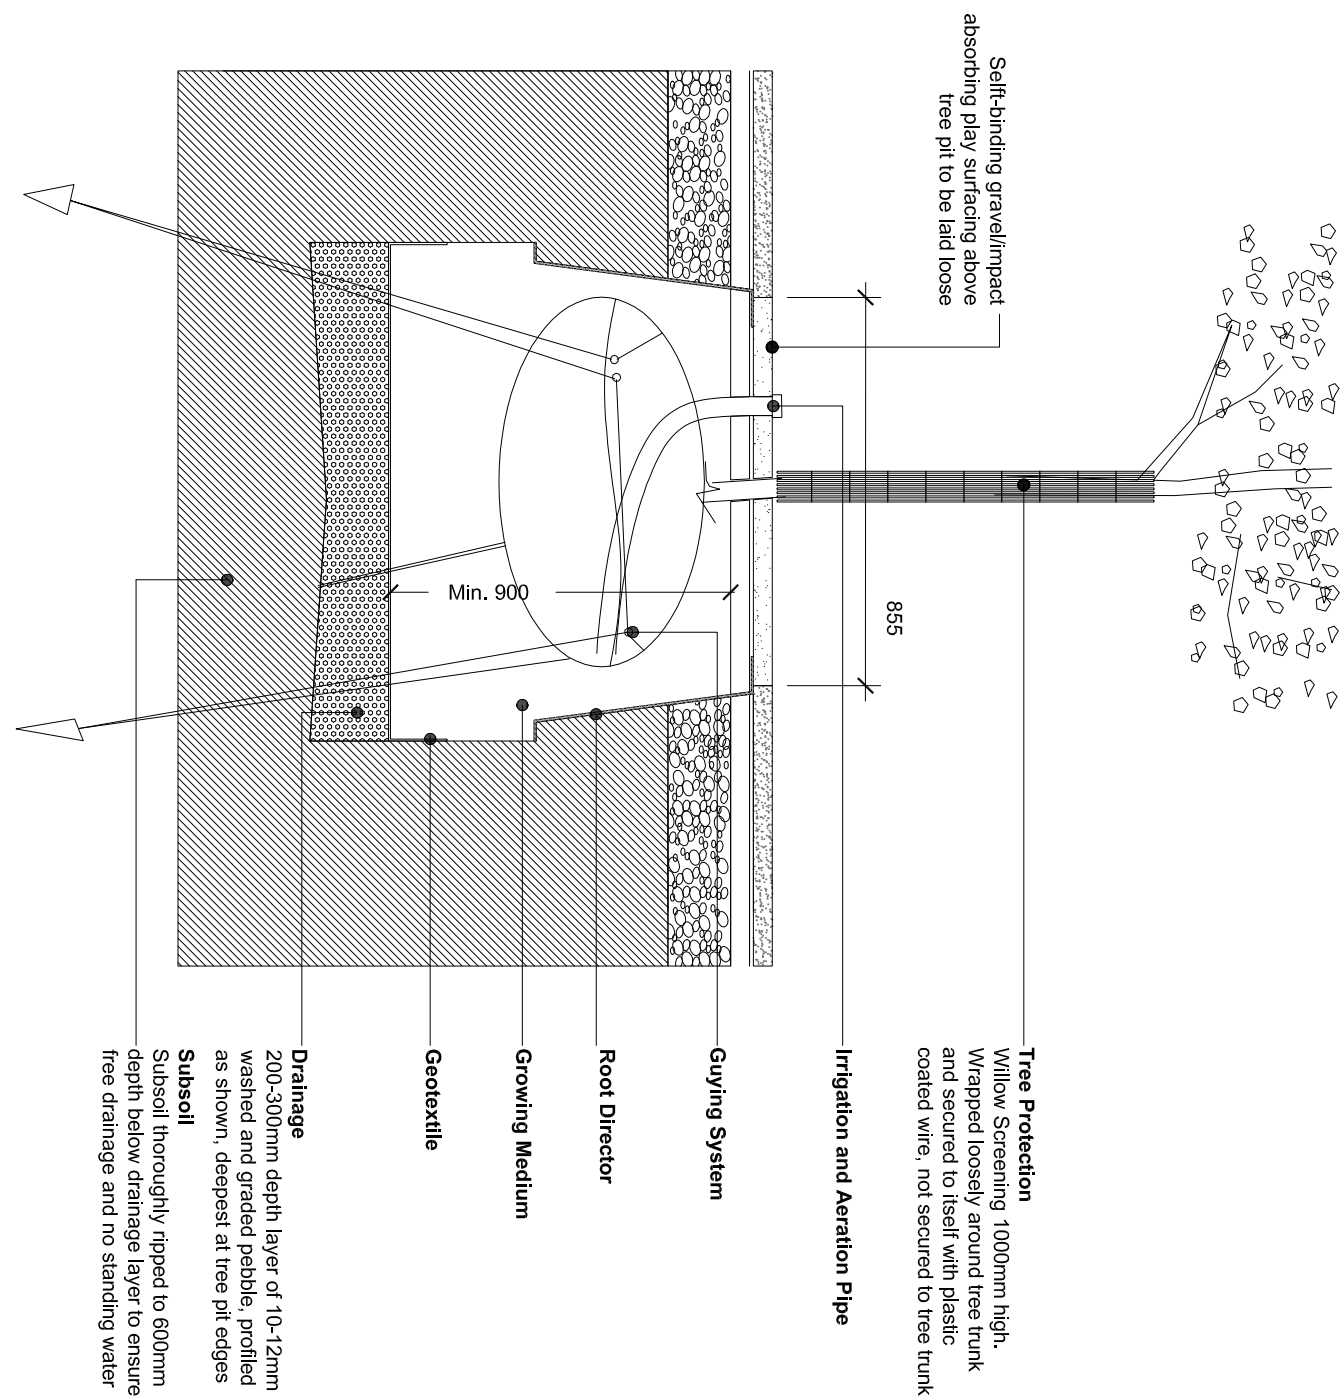


## TREE PLANTING IN SELF-BINDING GRAVEL AND IMPACT ABSORBING PLAY SURFACING

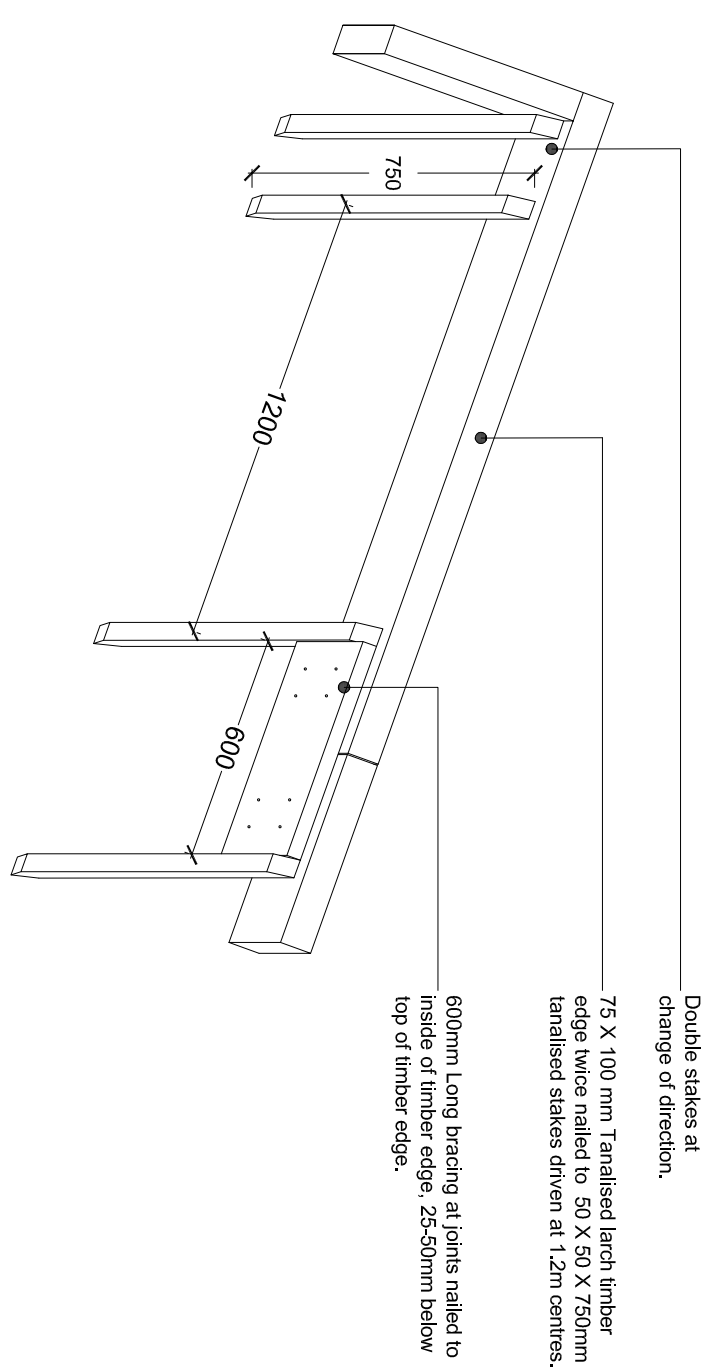


## TIMBER EDGING TO LAWN/PLANTING

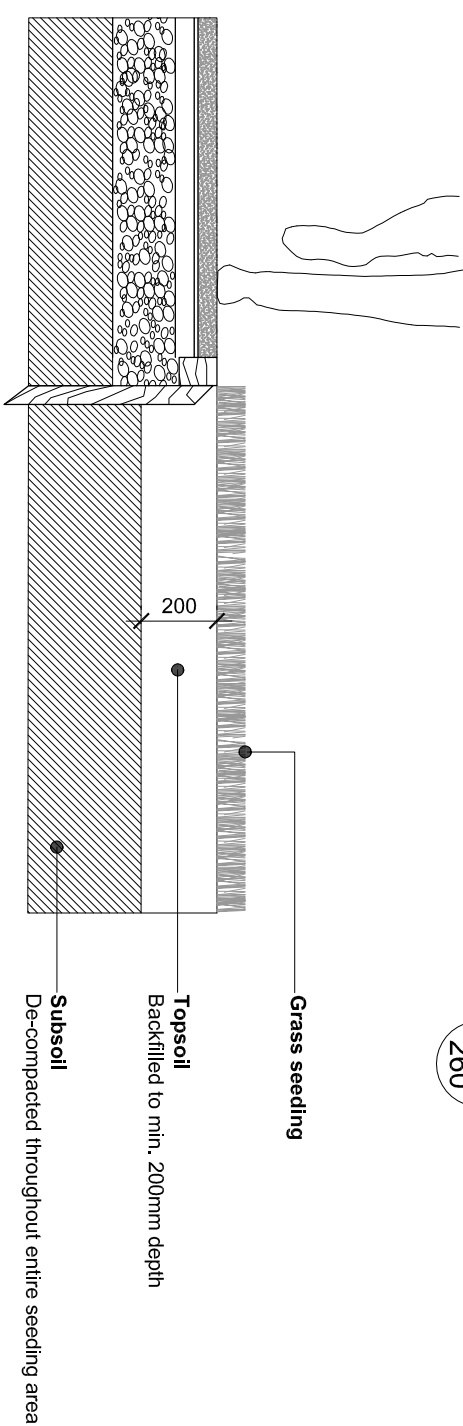

### TYPICAL GRASS SEEDING AREA INTERFACE TO TIMBER EDGE

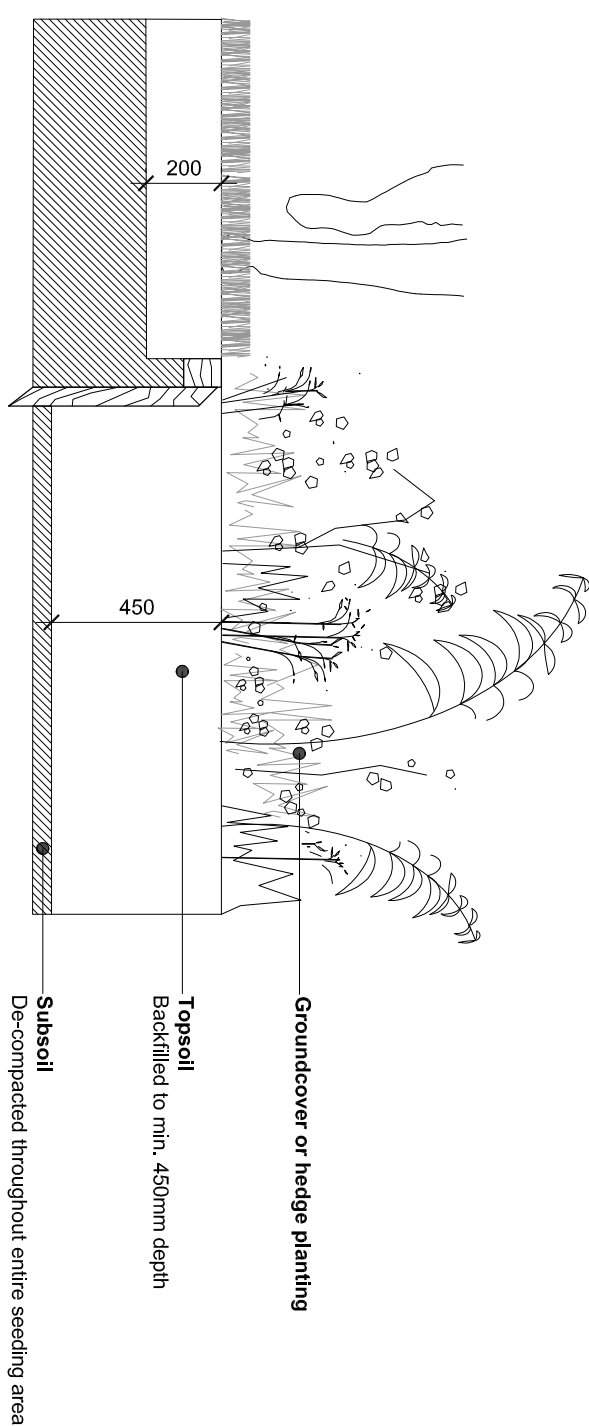

## GRASS SEEDING AREA INTERFACE WITH PLANTING

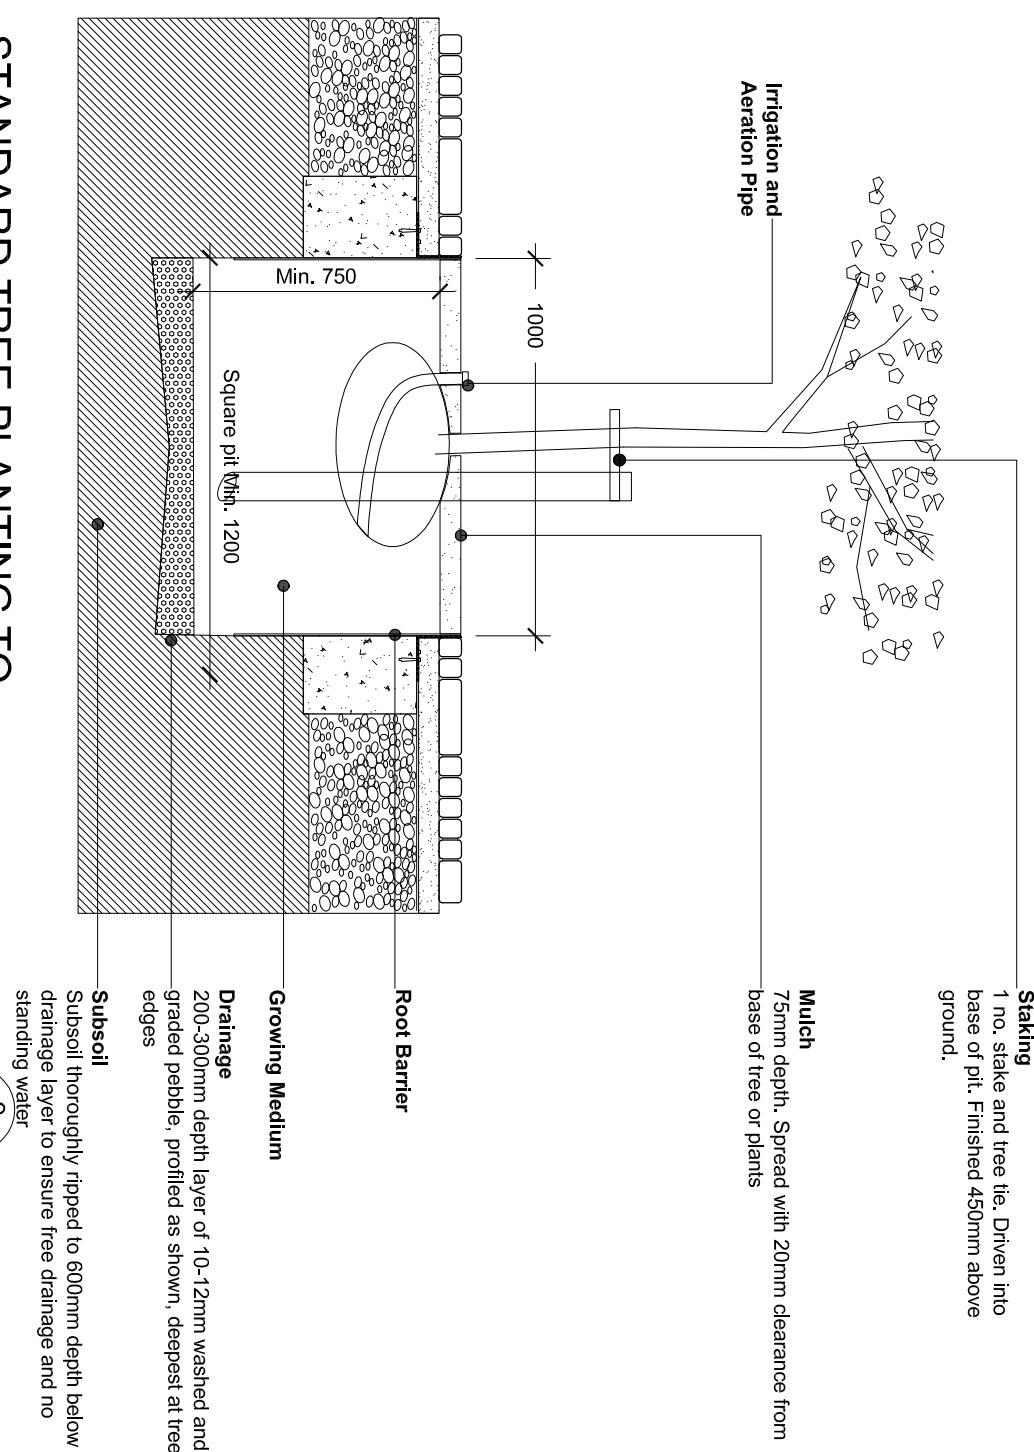

## STANDARD TREE PLANTING TO FRONT CURTLAGE

This drawing is the copyright of the Landscape Architect. Unless otherwise stated all dimensions are in millimetres. Where dimensions are not given, drawings must not be scaled and the matter must be referred to the Landscape Architect. If the drawing includes conflicting details/dimensions the matter must be referred to the Landscape Architect. All dimensions must be checked on site. The Landscape Architect must be informed, by the Contractor, of any discrepancies before work proceeds.

**NOTES:**

[illegible]

DERMOT FOLEY LANDSCAPE ARCHITECTS				T-3531 14545148		WWW.DERMOTFOLEY.COM	
CLIENT:				BLACKHORNS DOB D056 IRELAND			
PROJECT:				ARDBRISTONE HOMES LTD.			
DRAWING:				CAPPOO, CLANE			
TYPICAL SOFT LANDSCAPE DETAILS							
PROJECT NO.		SCALE		DRAWING BY		CHECKED BY	
A/07		1:250		A/07		B/01	
SHEET		SHEET SIZE		DRAWING NO.		1:50 REUSE	
A/07		A1		A/07-DR-260		02/05/2019	
				NORTH			