




LEGEND

TREE PROTECTION

- TREES TO BE RETAINED
- TREE SURVEY BOUNDARY
- PUBLIC OPEN SPACE PROVISION

Drawing to be interpreted with reference to Tree Protection Strategy Report

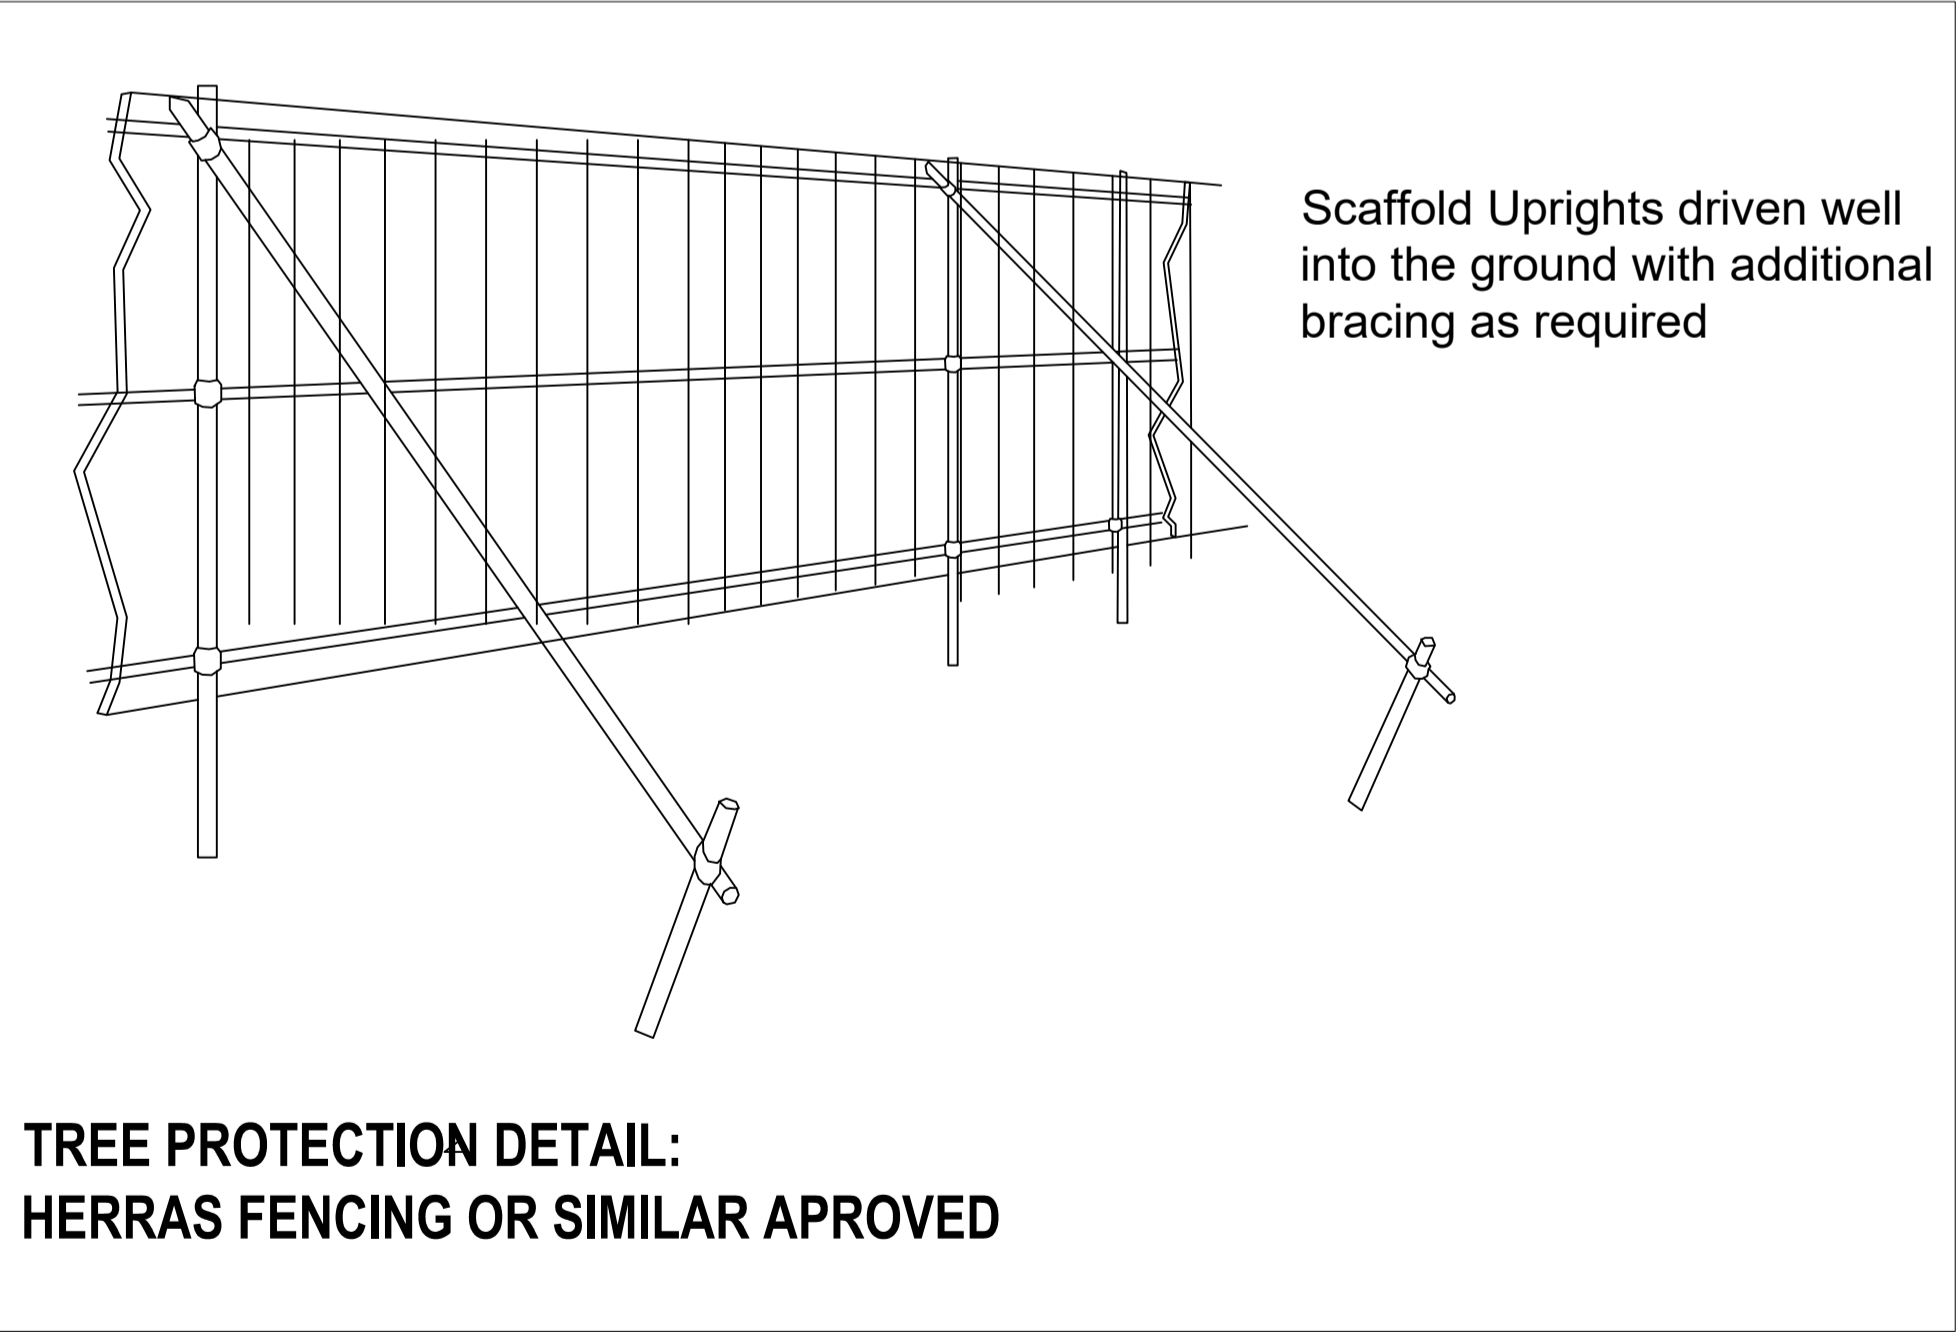

REV	DATE	DESCRIPTIONS
A	04,04,19	Revised site boundary

CMK
Horticulture & Arboriculture

CLIENT: ARDSTONE PROPERTIES	PROJECT: PROPOSED DEVELOPMENT AT CAPDOO, GLANE, CO. KILDARE	JOB NO. TCAP001
DRAWING: Tree Protection	DATE: 31,05,19	SCALE: 1:1200 @ A1
DRAWN BY: Claran Keating	CK INITIALS	REVISION: B
NOTES Do Not Scale, Use Figure Dimensions Only. Metric Conversions: Figures unless specifically stated. © THIS DRAWING IS COPYRIGHT OF CMK HORTICULTURE & ARBORICULTURE	STATUS: Planning	