




Elevation 01 - existing (north west)

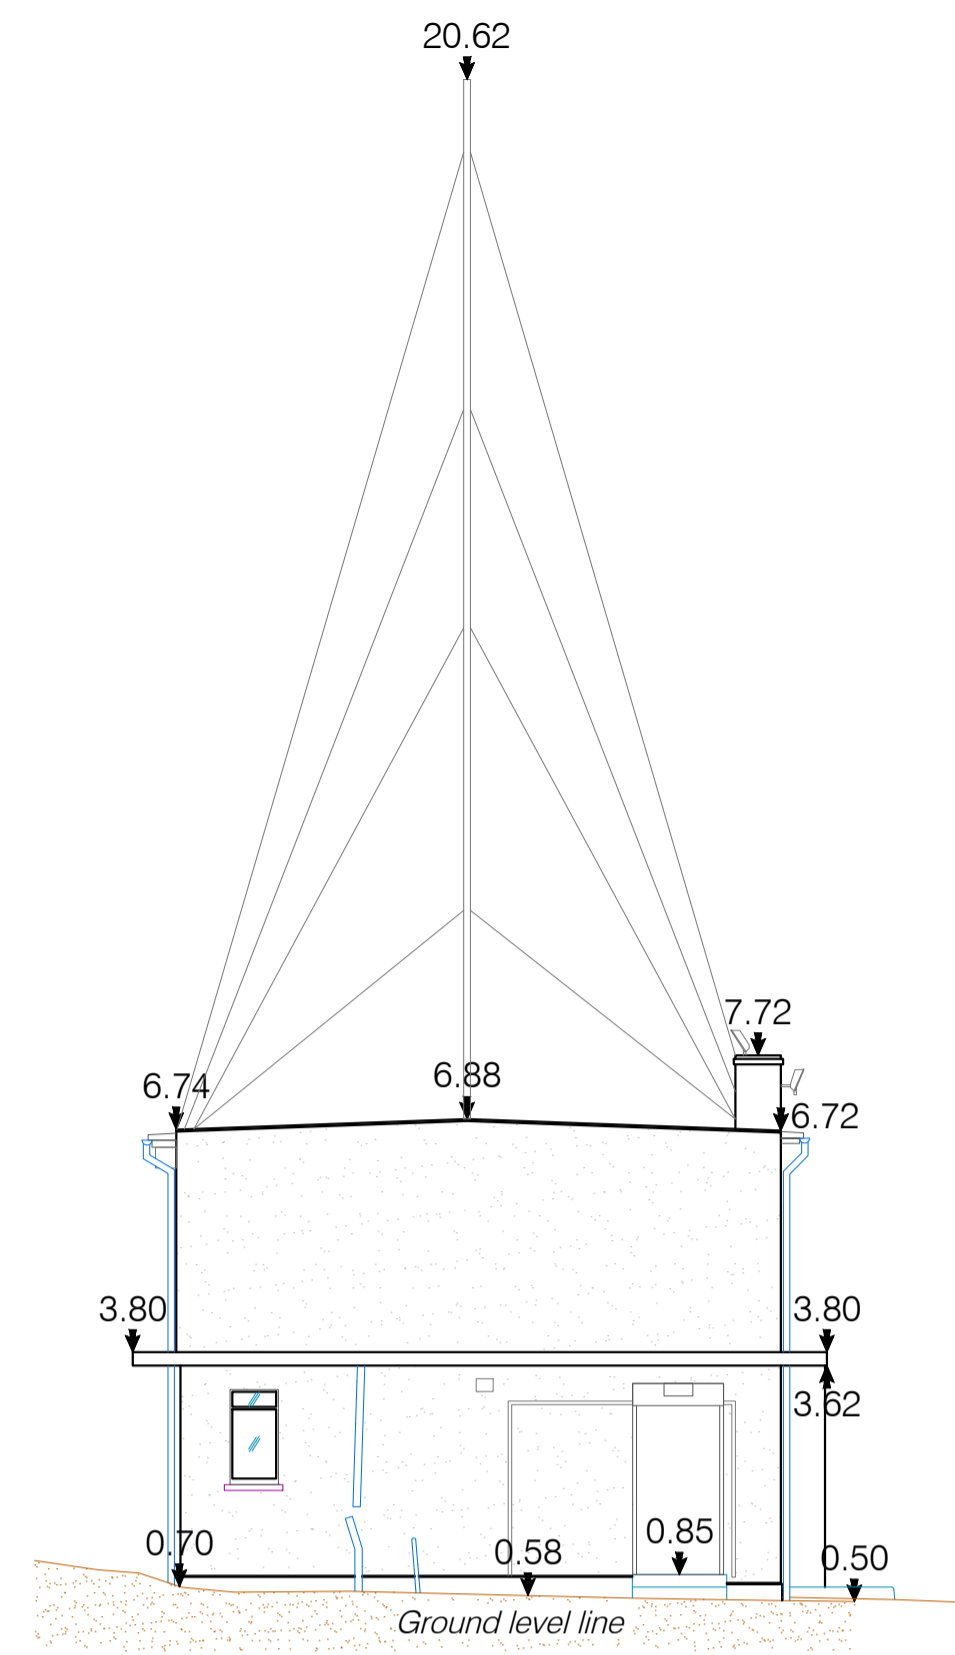

Elevation 02 - existing (south west)

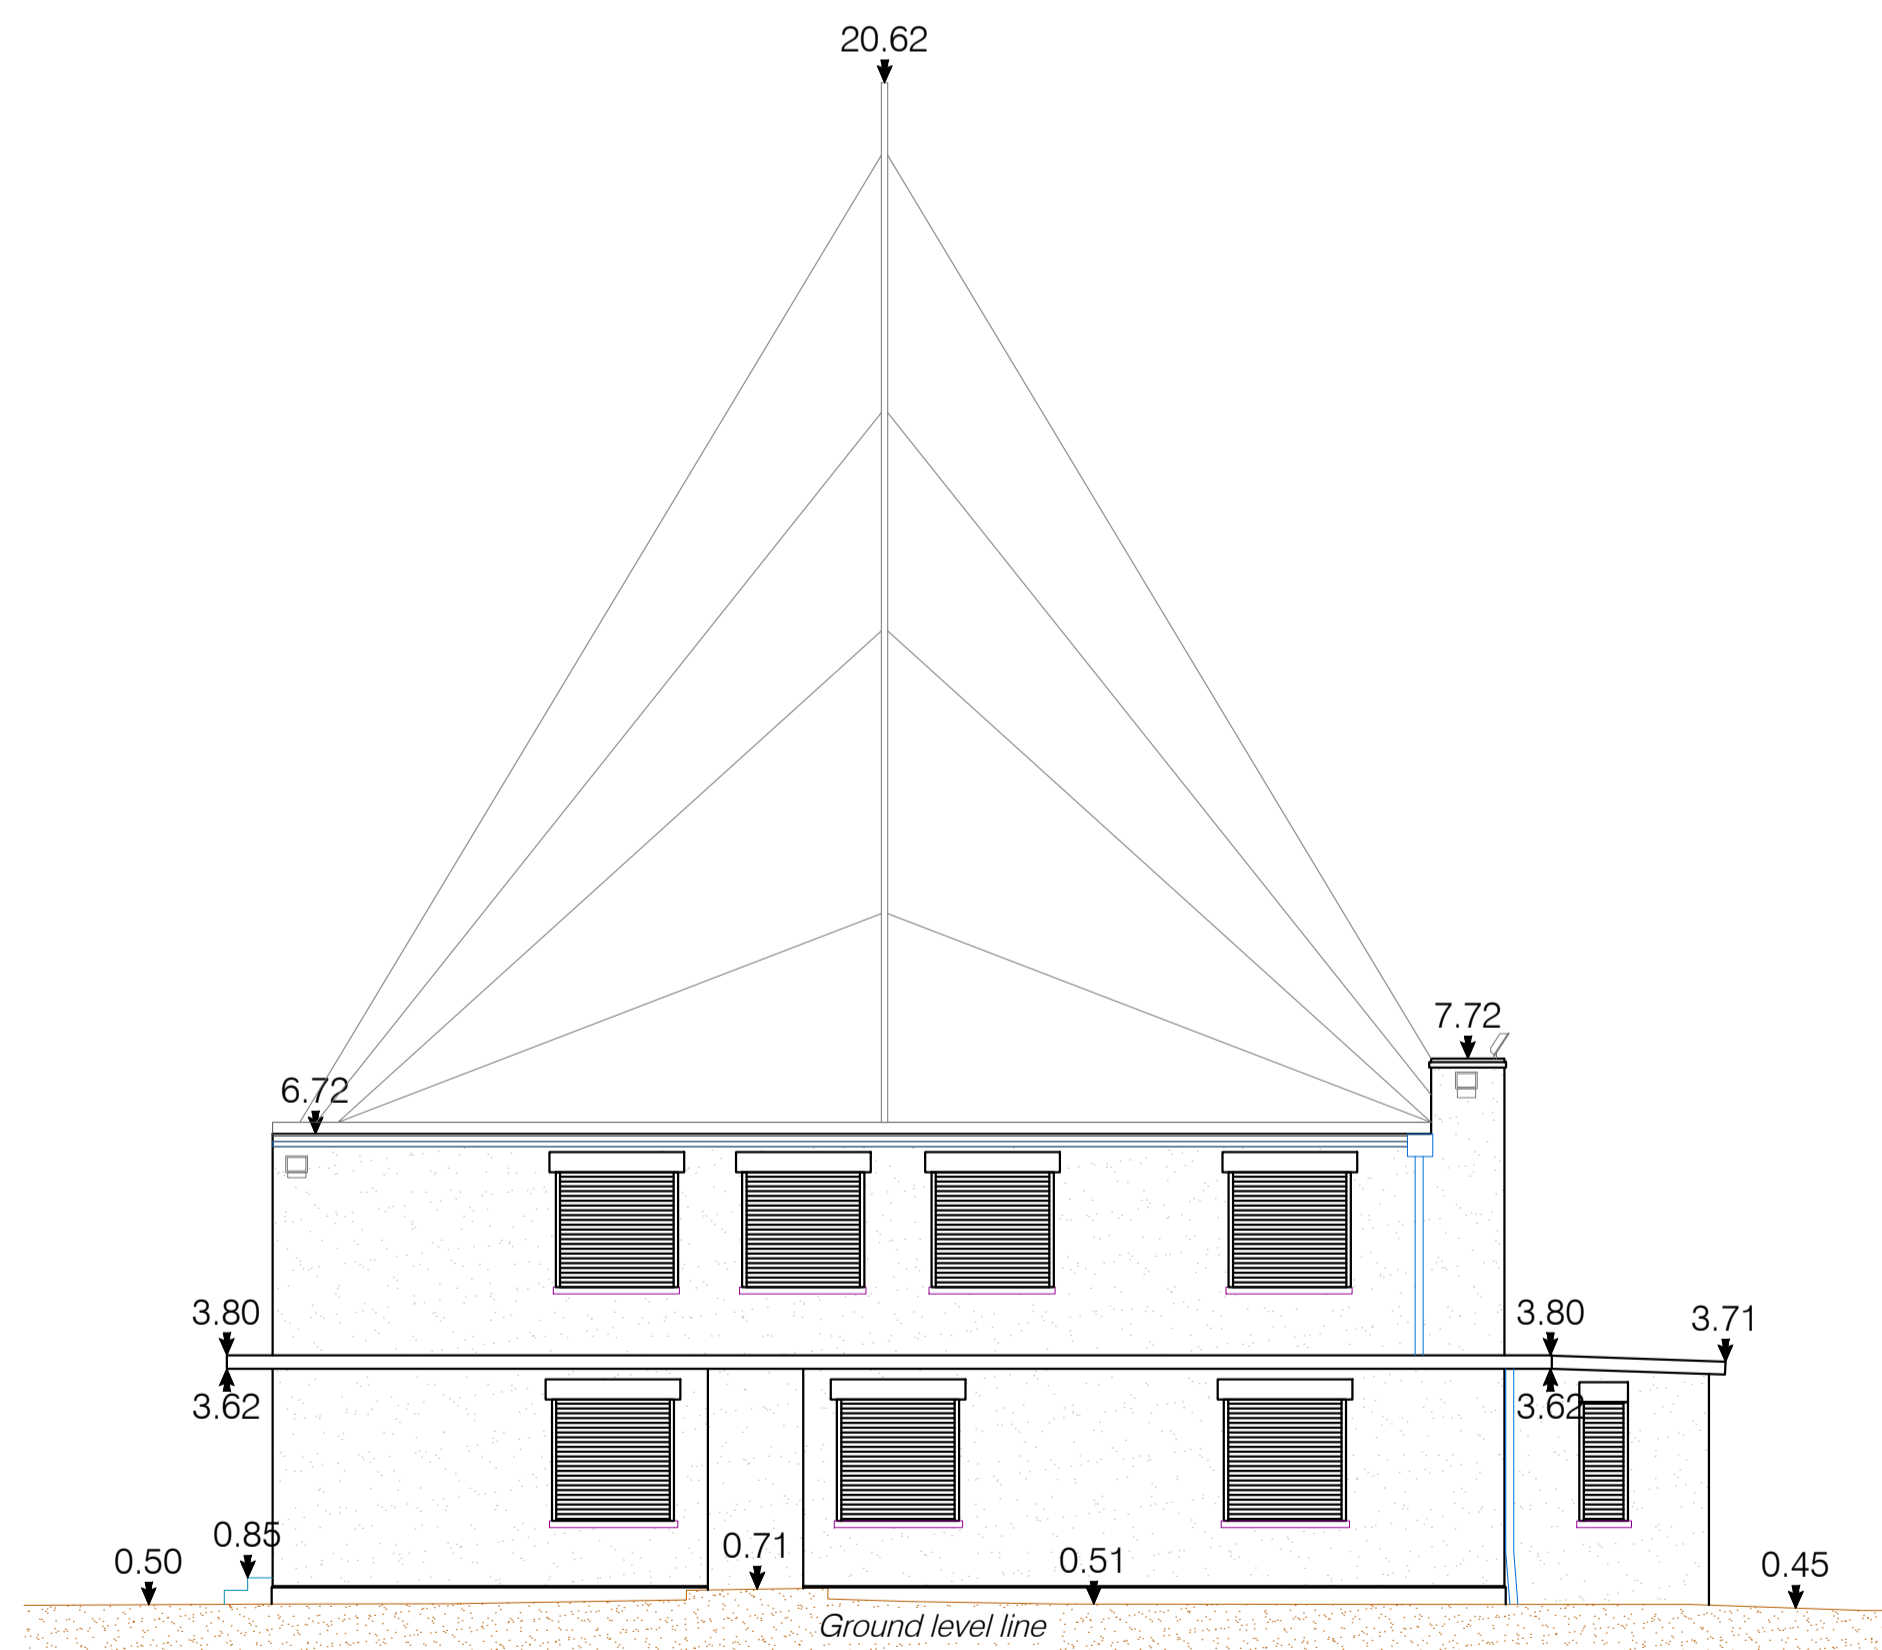

Elevation 03 - existing (south east)

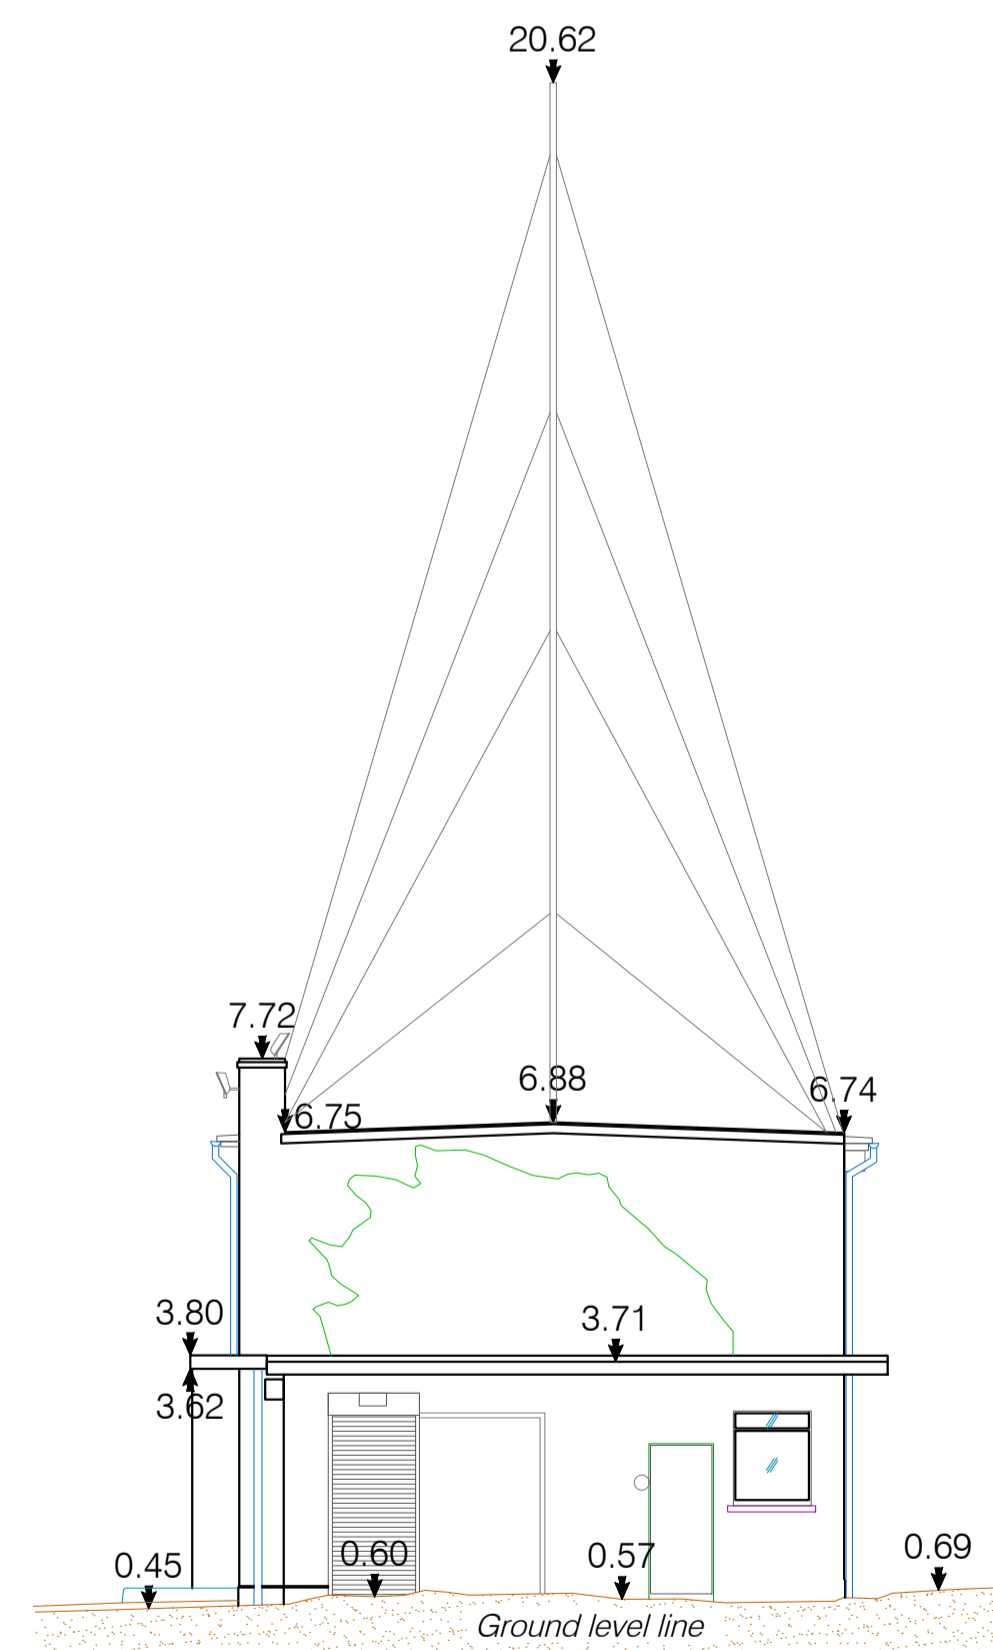

Elevation 04 - existing (north east)

Revision Description	Date	Rev. No.	Issued by	mahony pike		Project No.:	Scale @ A1:
SHD Lodgement to ABP	24-04-2019	1	RB	architecture urban design	Dublin	1804	1:100
				email: info@mahonypike.com	The Chapel		
				tel: +353 1 202 7400	Mount St. Anne's	Project Lead: DM	Date Printed: 24-04-2019
				fax: +353 1 283 0822	Cork City	Drawn By: RB	Current Rev.: 1
				www.mahonypike.com	Milltown, Dublin 6	Model No.: 1804-OMP-DW-XX-DR-A-XX-20000	
					Co. Cork	Purpose: Planning	
					D06 XNS2 Ireland		
					T12 R2RV Ireland		
				Project:	East Road		
				Location:	East Wall, Dublin 3		
				Client:	Glenveagh Living Ltd.		

DEMOLITION ELEVATIONS - BUILDING E
scale 1:100 @ A1

Figured dimensions only to be used. This drawing is copyright of O'Mahony Pike Architects Ltd. All information is shared as per approved use in accordance with BS1192(2007) + A2(2016), Table 5; Standard Codes for Suitability of Models and Documents. If 'Information Approval Check' is empty, this information has been shared at 50 - WIP.

Drawing Title: Demolition Elevations - Building E
Drawing No.: 1804-OMP-DW-XX-DR-A-XX-20004

Submittal - Checked By - Date