


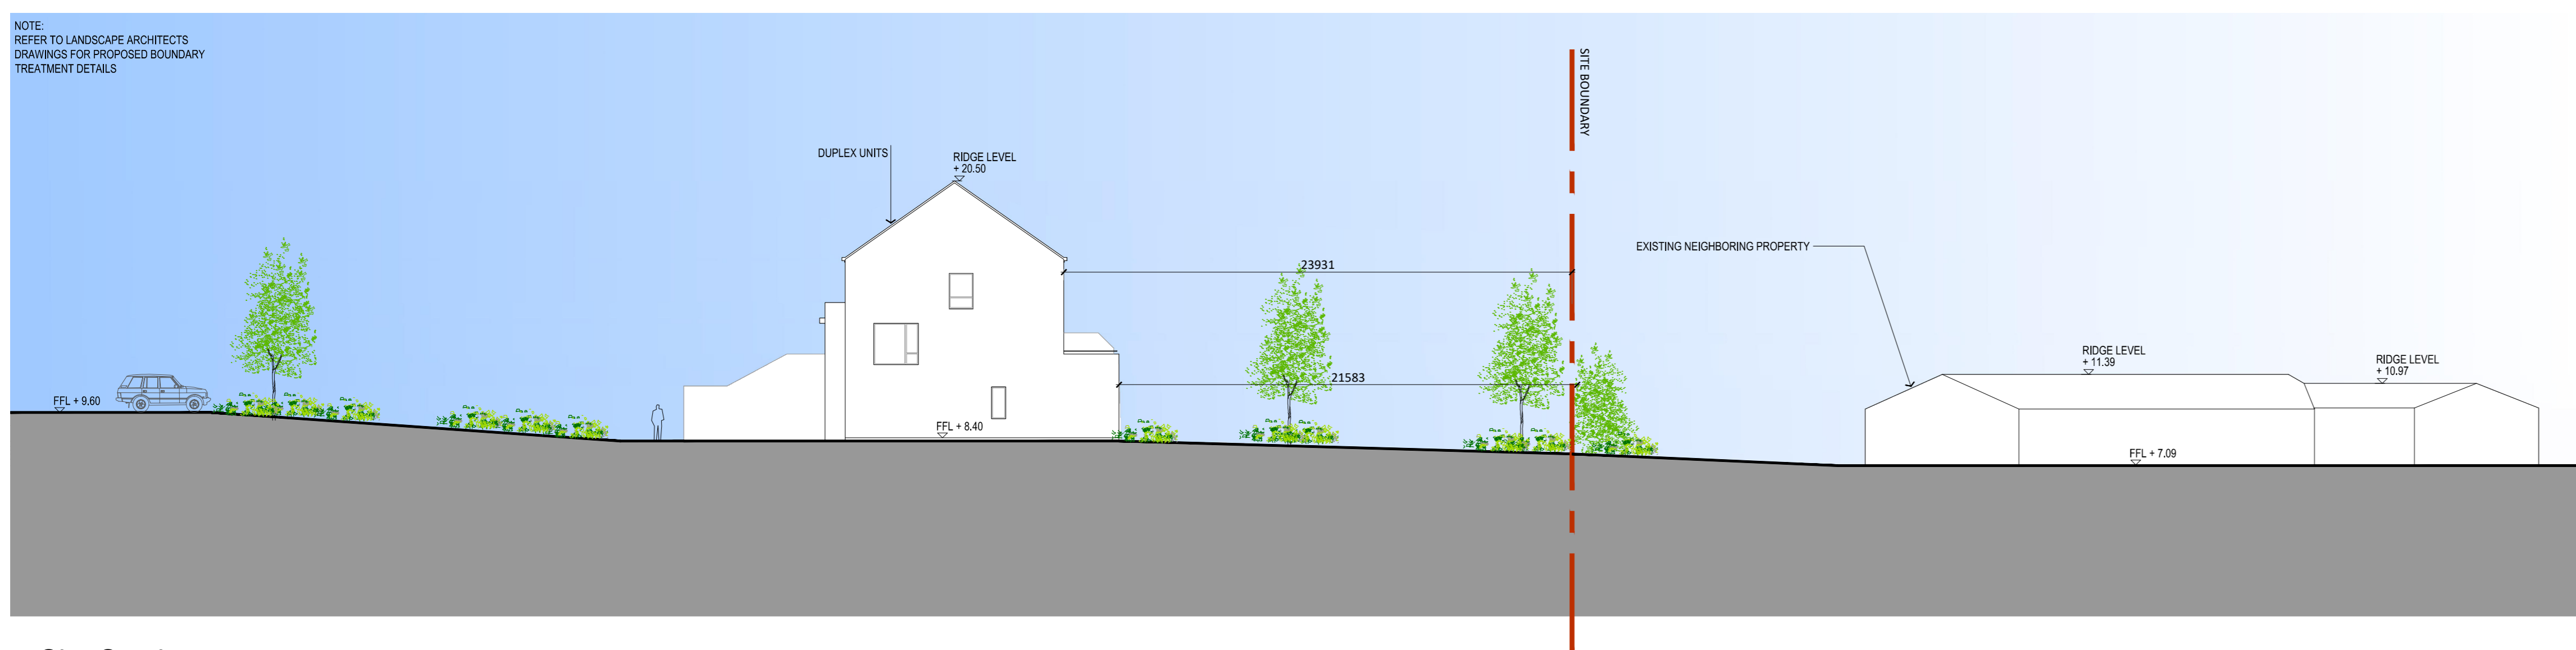

Site Section 8-8  
scale 1:200



Site Section 9-9  
scale 1:200



Site Section 10-10  
scale 1:200



KEY PLAN

Proposed Site Sections 8-8, 9-9 & 10-10

Site Boundary outlined in Red

Revision Description	Date	Rev. No.	Issued by	Project No.: 1806		Scale @ A0: 1:200
Planning	15/05/2019	01	RD	Project Lead: RN		Date Printed: 15/05/2019
				Drawn By: RD		Current Rev.: 01
				Model No.: 1806-OMP-00-ZZ-DR-A-XX-30003		Purpose: Planning
				Project: Residential Development at		
				Location: Blackrock, Dundalk, Co. Louth		
				Client: Kingsbridge Consultancy Ltd.		
				Drawing Title: Proposed Site Sections 8-8, 9-9 & 10-10		
				Drawing No.: 1806-OMP-00-ZZ-DR-A-XX-30004		

Figure dimensions only to be used. This drawing is copyright of O'Mahony Pike Architects Ltd. All information is shared as per approved use in accordance with BS1192(2007) + A2(2016), Table 5; Standard Codes for Suitability of Models and Documents. If 'Information Approval Check' is empty, this information has been shared at 50 - WIP.