




Section A-A
scale 1:200

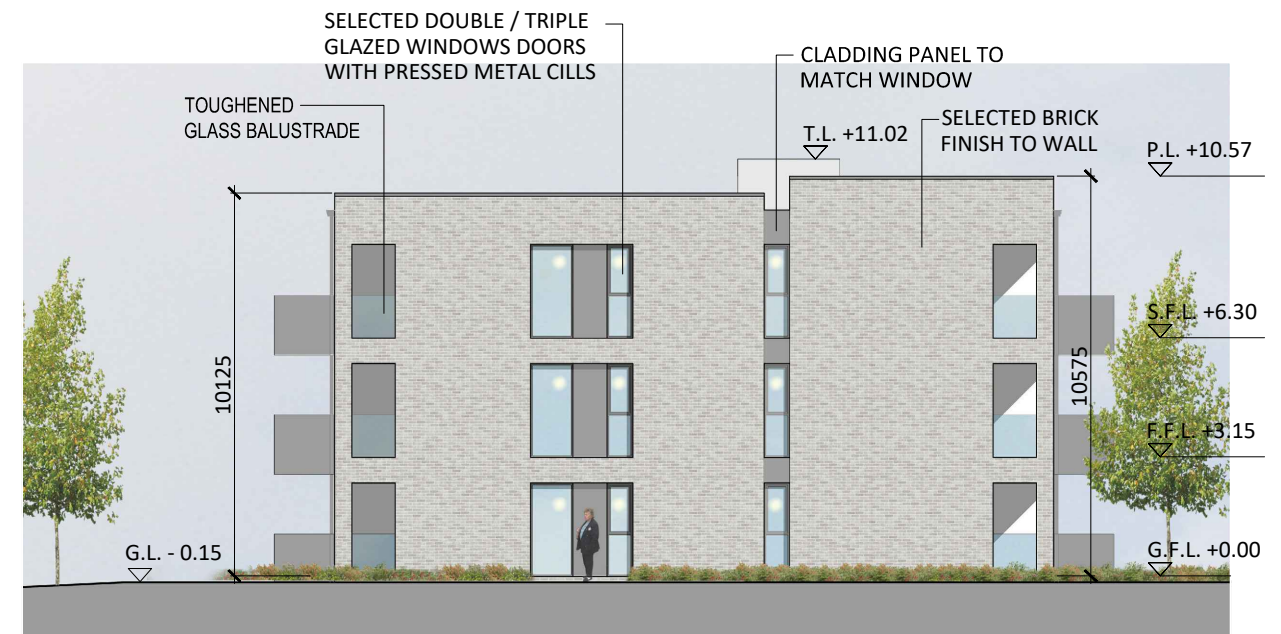

Block D - Gable 1 Elevation
scale 1:200



Block D - Gable 2 Elevation
scale 1:200

Block D - Section A-A & Side Elevations scale 1:200

3 Storey Apartment Block

All dimensions in millimeters
All levels (in metres) are related to Malin Head Datum



Revision Description	Date	Rev. No.	Issued by
Planning	15/05/2019	01	RD

Figured dimensions only to be used. This drawing is copyright of O'Mahony Pike Architects Ltd. All information is shared as per approved use in accordance with BS1192(2007) + A2(2016), Table 5; Standard Codes for Suitability of Models and Documents. If 'Information Approval Check' is empty, this information has been shared at S0 - WIP.

omahony pike

architecture | urban design | Dublin | Cork
 email: info@omahonypike.com | The Chapel | 26 South Mall
 tel: +353 1 202 7400 | Mount St. Anne's | Cork City
 fax: +353 1 283 0822 | Milltown, Dublin 6 | Co. Cork
 www.omahonypike.com | D06 XN52 Ireland | T12 R2RV Ireland

Project: Residential Development At
Location: Blackrock, Dundalk, Co. Louth
Client: Kingsbridge Consultancy Ltd.

Project No.: 1806
Project Lead: RN
Drawn By: KG
Model No.: 1806-OMP-BLD-ZZ-DR-A-XX-20000
Purpose: Planning

Scale @ A3: 1:200
Date Printed: 15/05/2019
Current Rev.: 01

Drawing Title: Block D - Section A-A & Side Elevations
Drawing No.: 1806-OMP-BLD-ZZ-DR-A-XX-20001

Suitability - Checked By - Date