


Ground Floor Level (Block A & Block B)

scale 1:200

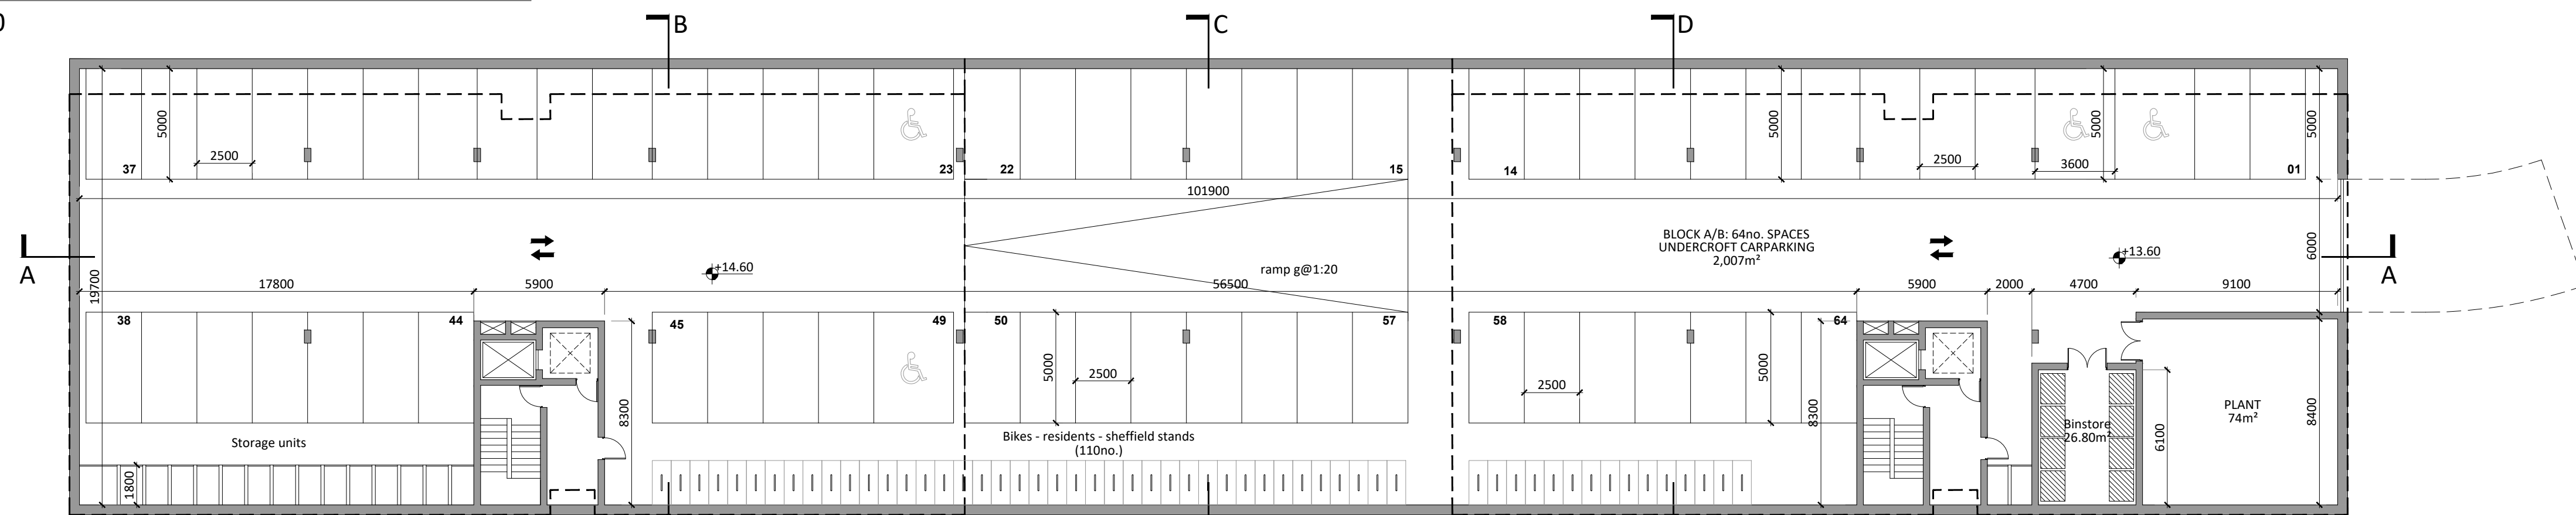

Undercroft Car Park Plan (Block A & Block B)

scale 1:200



Section A-A Ground Floor Level (Block A & Block B)

scale 1:200

Undercroft Car Parking Apartment Block A & Block B - Plans & Section A-A
scale 1:200



Revision Description	Date	Rev. No.	Issued by
Planning	15/05/2019	01	RD

mahony pike

architecture | urban design
 email: info@mahonypike.com
 tel: +353 1 202 7400
 fax: +353 1 283 0822
 www.mahonypike.com

Project: Residential Development At
 Location: Blackrock, Dundalk, Co. Louth
 client: Kingsbridge Consultancy Ltd.

Project No.: 1806
 Project Lead: RN
 Drawn By: RD
 Model No.: 1806-OMP-BLX-ZZ-DR-A-XX-10000
 Purpose: Planning

Drawing Title: Undercroft Car Parking Apartment Block A & Block B - Plans & Section A-A
 Drawing No.: 1806-OMP-BLX-ZZ-DR-A-XX-10002

Figured dimensions only to be used. This drawing is copyright of O'Mahony Pike Architects Ltd. All information is shared as per approved use in accordance with BS1192(2007) + A2(2016), Table 5; Standard Codes for Suitability of Models and Documents. If 'Information Approval Check' is empty, this information has been shared at S0 - WIP.

Suitability - Checked By - Date