


Section B-B (Block B)
scale 1:200



Section D-D (Block A)
scale 1:200



Section C-C (Through Surface Parking)
scale 1:200

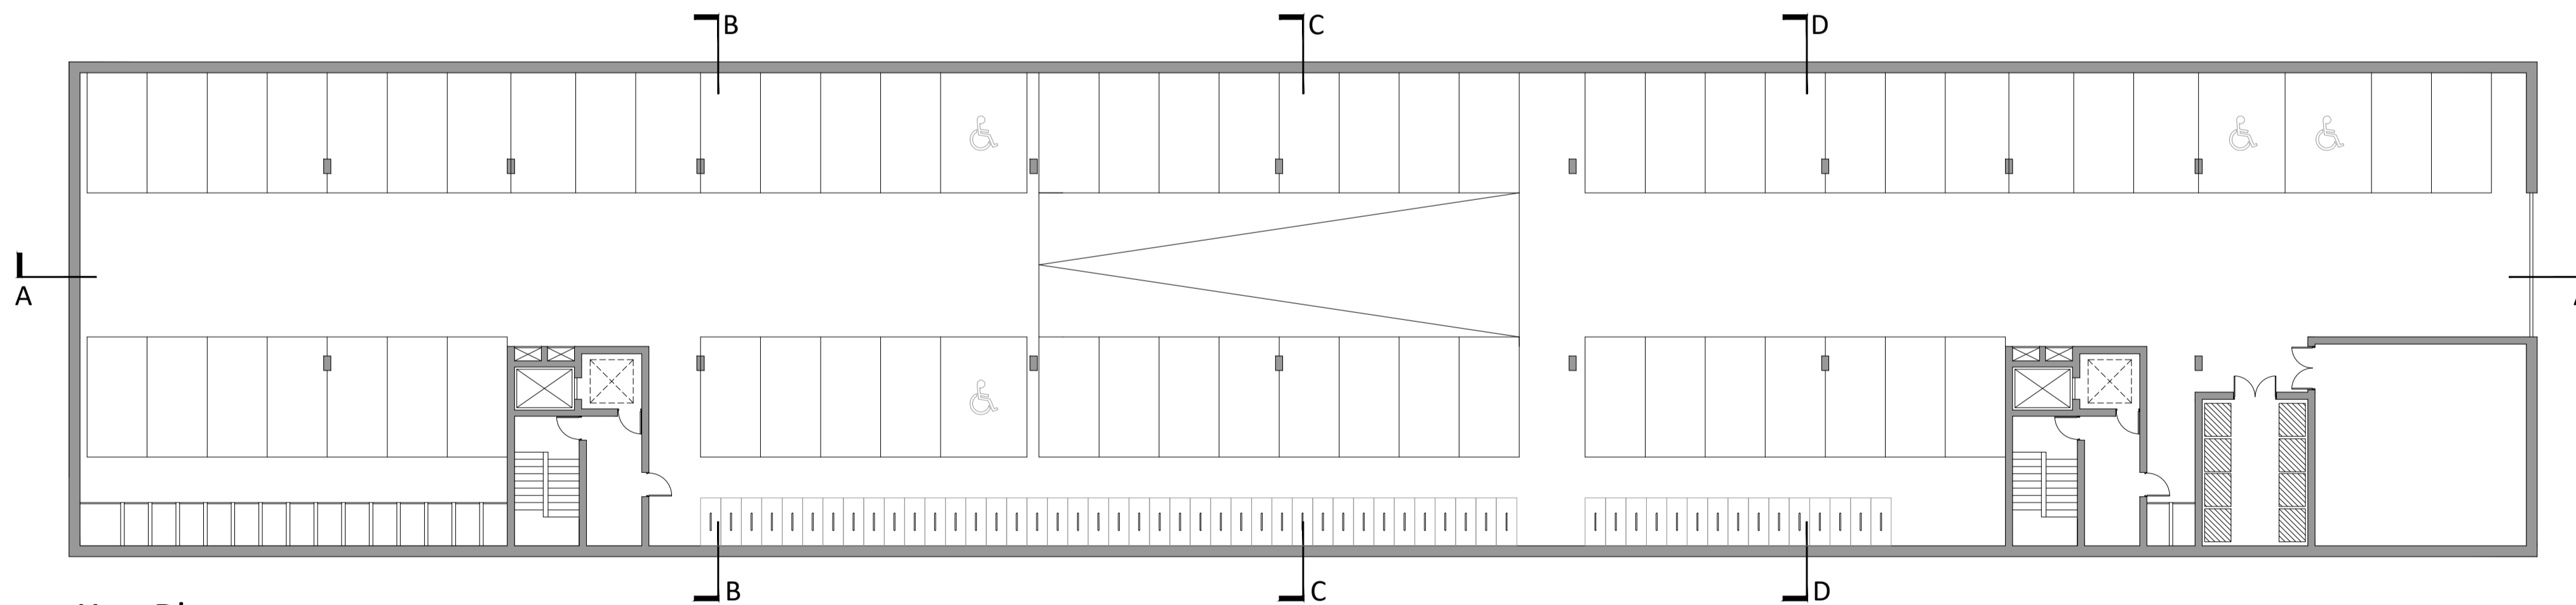

Key Plan
scale 1:200

Undercroft Car Parking Apartment Block A & Block B - Sections B-B, C-C & D-D
scale 1:200



Revision Description	Date	Rev. No.	Issued by
Planning	15/05/2019	01	RD

Figured dimensions only to be used. This drawing is copyright of O'Mahony Pike Architects Ltd. All information is shared as per approved use in accordance with BS1192(2007) + A2(2016), Table 5; Standard Codes for Suitability of Models and Documents. If 'Information Approval Check' is empty, this information has been shared at S0 - WIP.

omahony pike

architecture|urban design **Dublin** **Cork**
 email: info@omahonypike.com The Chapel 26 South Mall
 tel: +353 1 202 7400 Mount St. Anne's Cork City
 fax: +353 1 283 0822 Milltown, Dublin 6 Co. Cork
 www.omahonypike.com D06 XNS2 Ireland T12 R2RV Ireland

Project No.: 1806 **Scale @ A1:** 1:200
Project Lead: RN **Date Printed:** 15/05/2019
Drawn By: RD **Current Rev.:** 01
Model No.: 1806-OMP-BLX-ZZ-DR-A-XX-10000
Purpose: PLANNING

Project: Residential Development At
Location: Blackrock, Dundalk, Co. Louth
client: Kingsbridge Consultancy Ltd.

Drawing Title: Undercroft Car Parking Apartment Block A & Block B - Sections B-B, C-C & D-D
Drawing No.: 1806-OMP-BLX-ZZ-DR-A-XX-10003