





Ground Floor Level (Block F)
scale 1:200

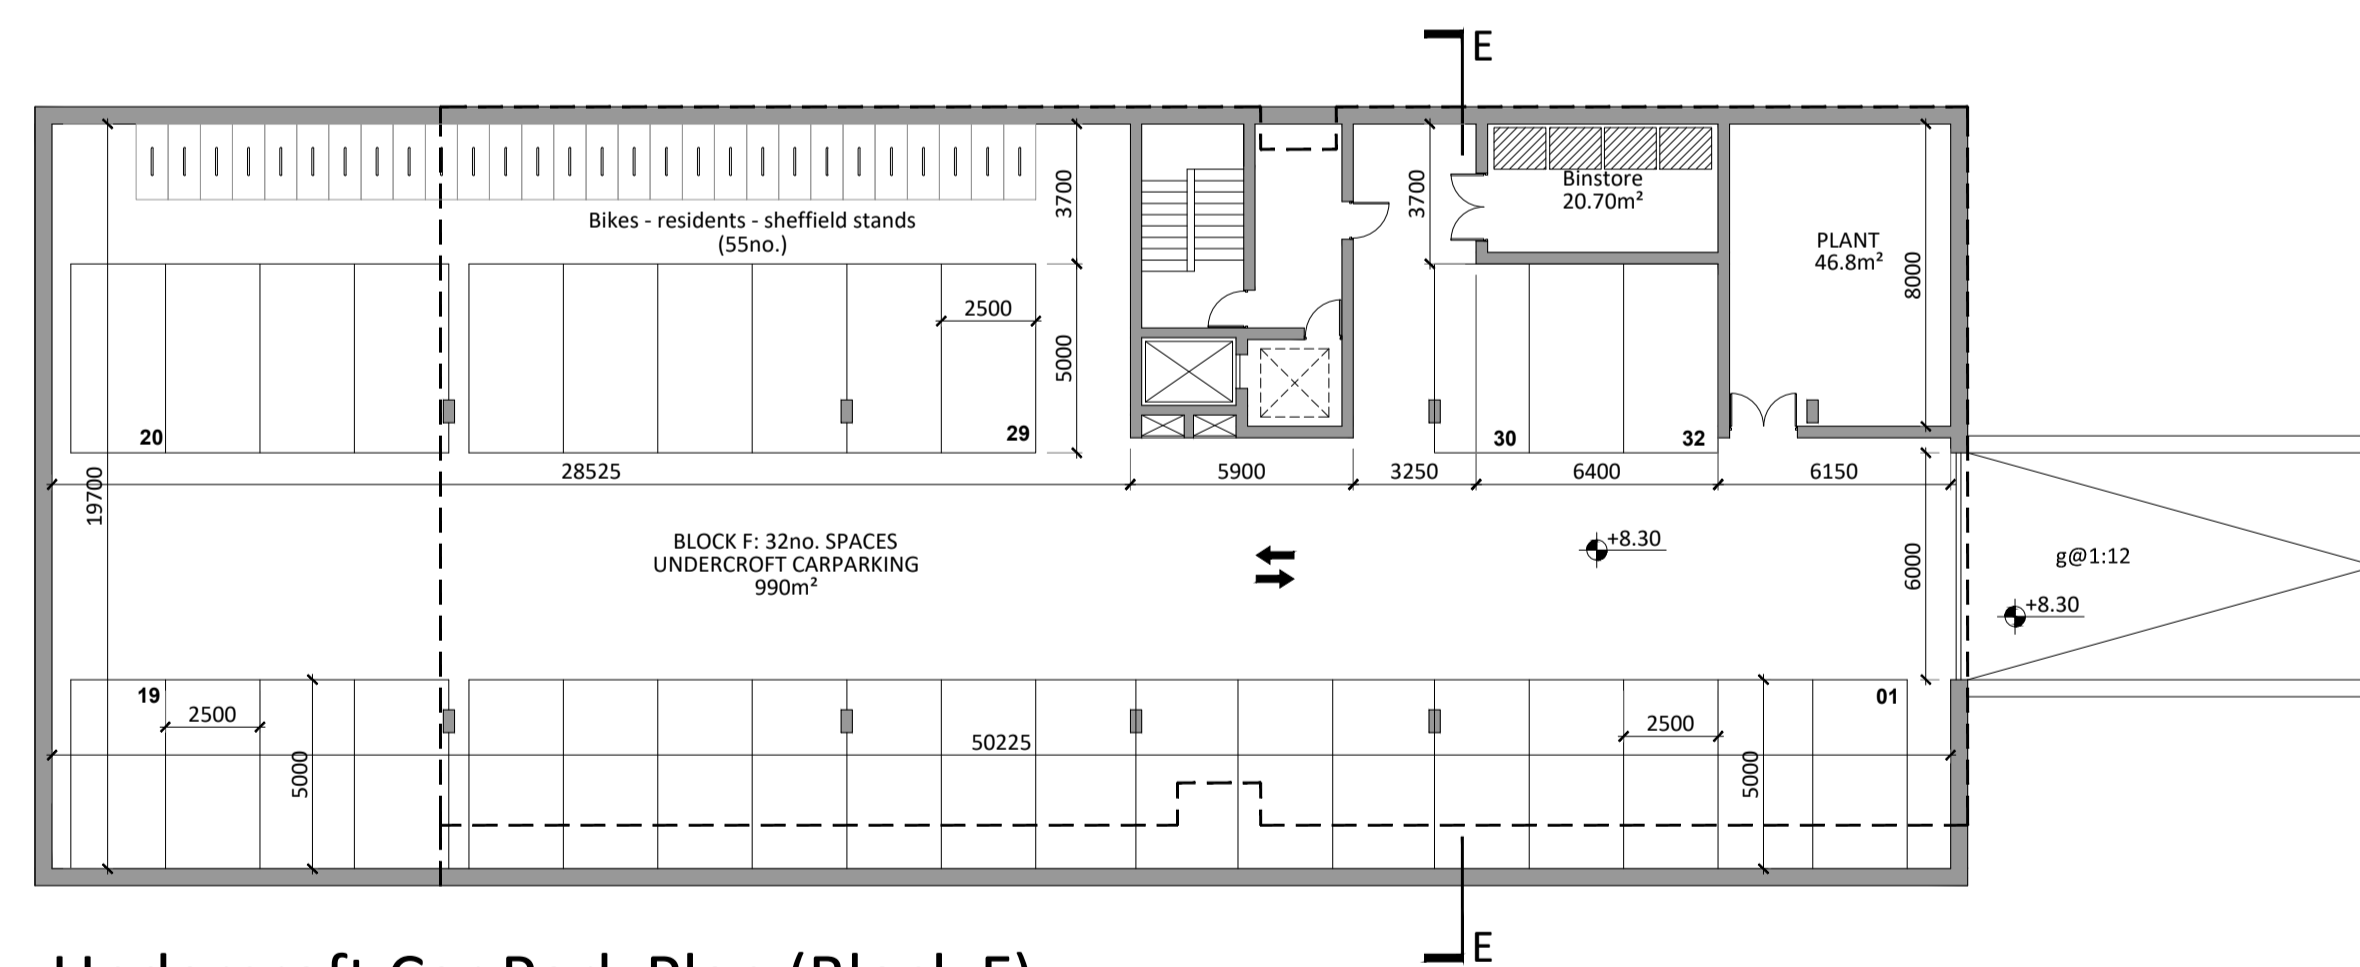


Undercroft Car Park Plan (Block F)
scale 1:200

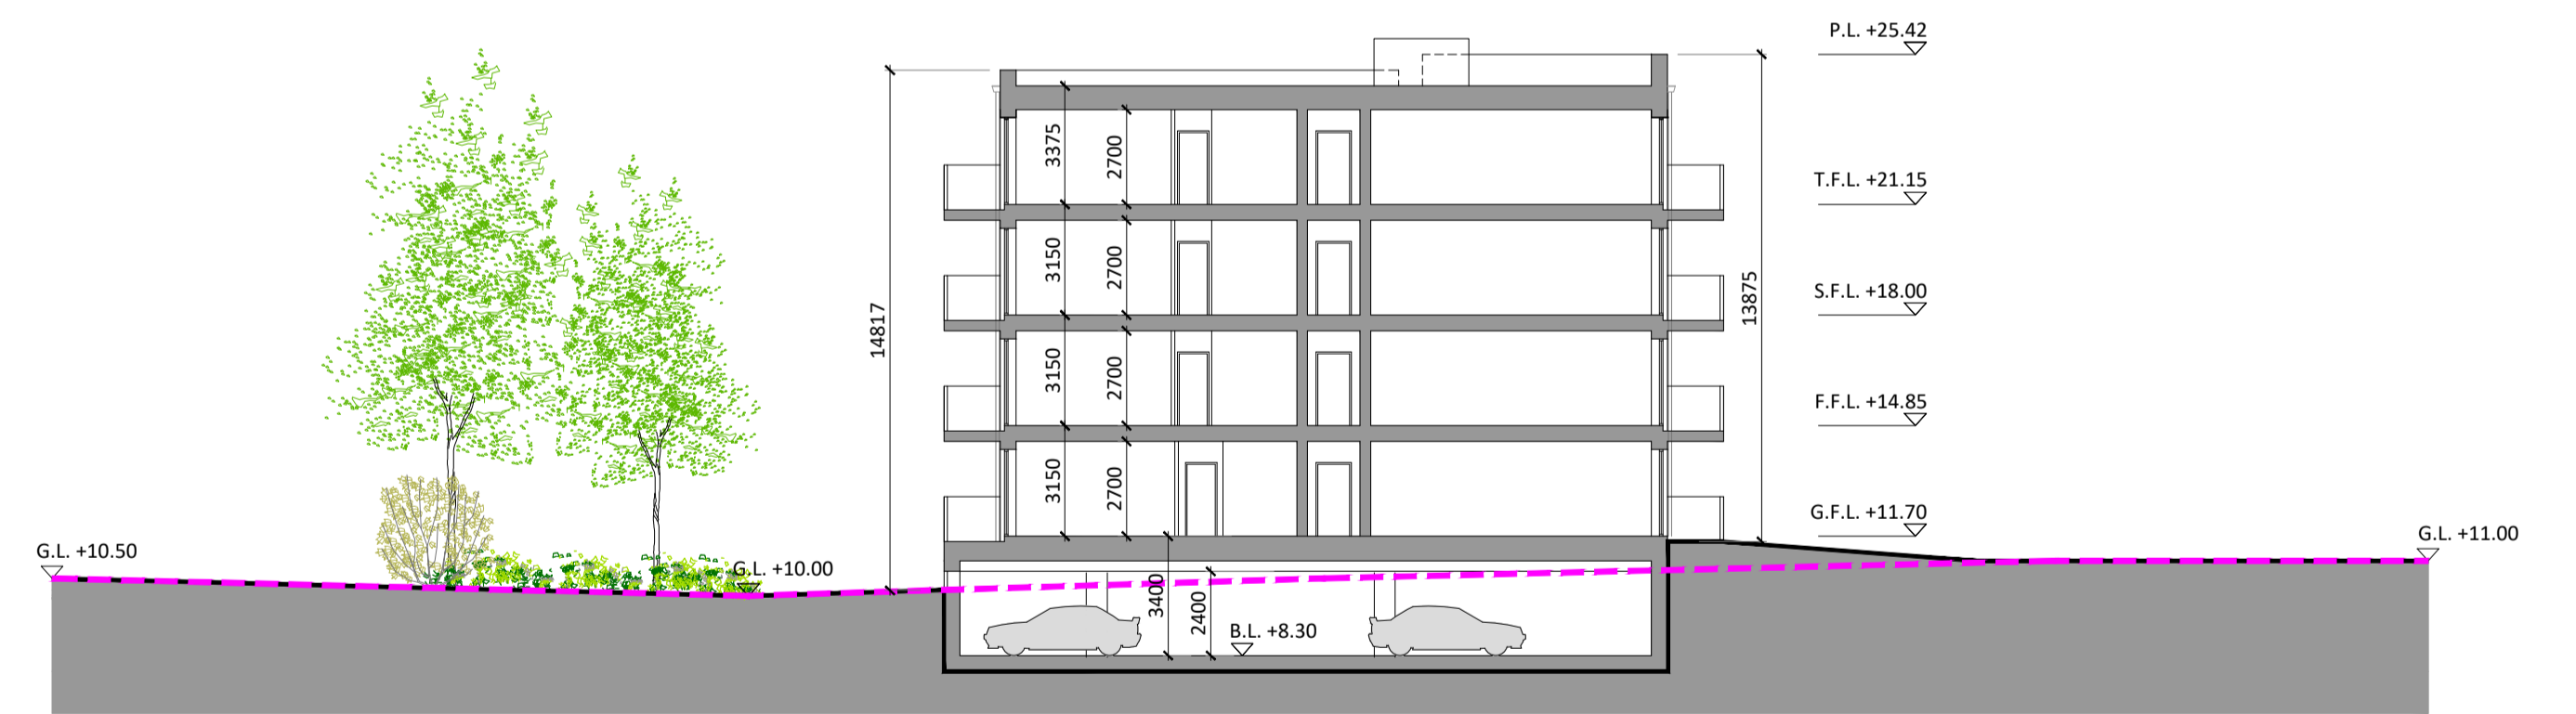

Section E-E (Block F)
scale 1:200

Undercroft Car Parking Apartment Block F - Plans & Section E-E
scale 1:200

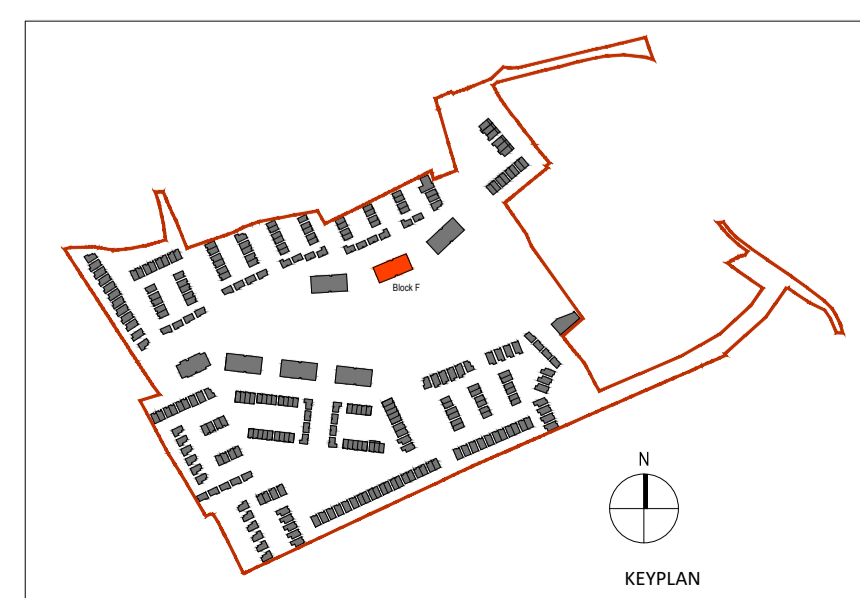

Revision Description	Date	Rev. No.	Issued by
Planning	15/05/2019	01	RD

Figured dimensions only to be used. This drawing is copyright of O'Mahony Pike Architects Ltd. All information is shared as per approved use in accordance with BS1192(2007) + A2(2016), Table 5; Standard Codes for Suitability of Models and Documents. If 'Information Approval Check' is empty, this information has been shared at S0 - WIP.

omahony pike

architecture | urban design | Dublin | Cork
 email: info@omahonypike.com | The Chapel | 26 South Mall
 tel: +353 1 202 7400 | Mount St. Anne's | Cork City
 fax: +353 1 283 0822 | Milltown, Dublin 6 | Co. Cork
 www.omahonypike.com | D06 XNS2 Ireland | T12 R2RV Ireland

Project No.: 1806 | Scale @ A1: 1:200
 Project Lead: RN | Date Printed: 15/05/2019
 Drawn By: RD | Current Rev.: 01
 Model No.: 1806-OMP-BLX-ZZ-DR-A-XX-10000
 Purpose: PLANNING

Project: Residential Development At
 Location: Blackrock, Dundalk, Co. Louth
 Client: Kingsbridge Consultancy Ltd.

Drawing Title: Undercroft Car Parking Apartment Block F - Plans & Section E-E
 Drawing No.: 1806-OMP-BLX-ZZ-DR-A-XX-10004

Submittal - Checked By - Date