


Typical Section A-A
scale 1:200

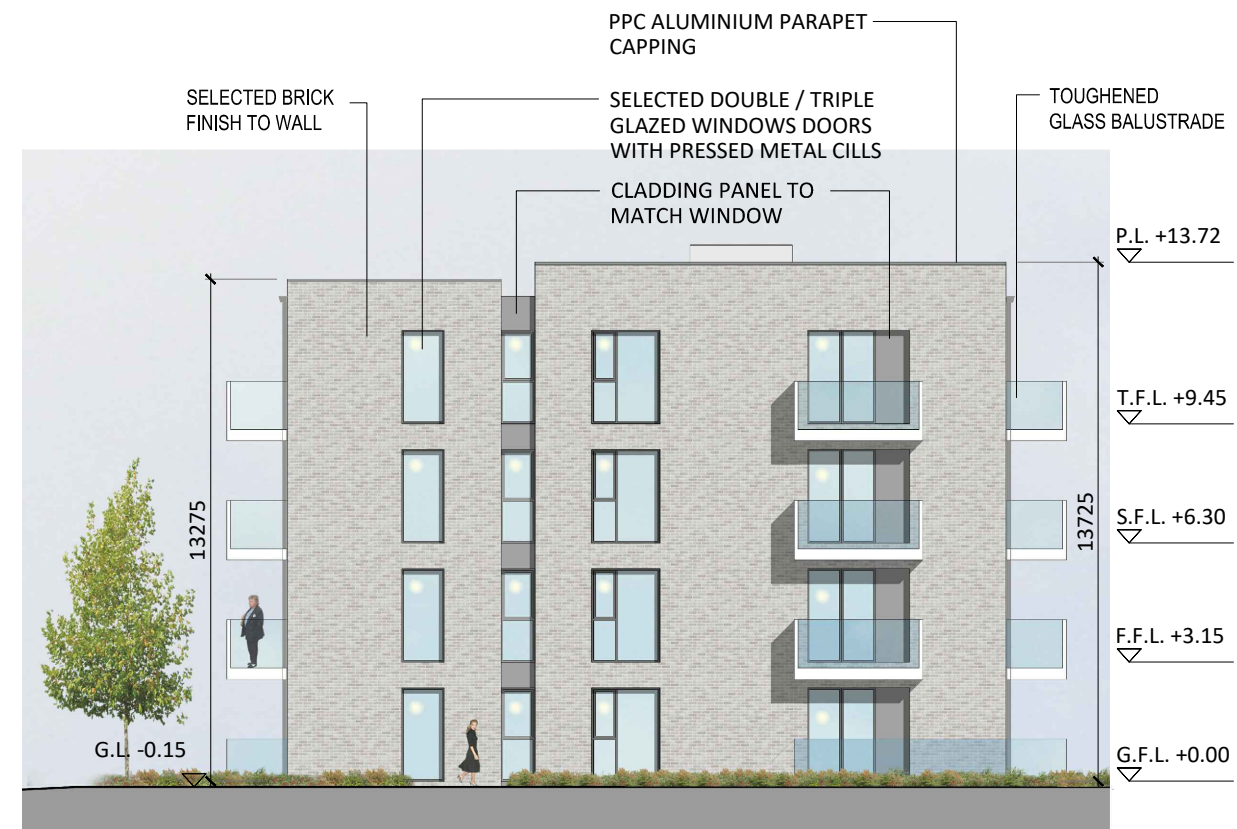

Typical Block - Gable 1 Elevation
scale 1:200



Typical Block - Gable 2 Elevation
scale 1:200

Block A/B/C/E/F/G - Typical Section A-A & Side Elevations
scale 1:200

4 Storey Apartment Block



Revision Description	Date	Rev. No.	Issued by
Planning	15/05/2019	01	RD

mahony pike

Project No.: 1806 Scale @ A3: 1:200
 Project Lead: RN Date Printed: 15/05/2019
 Drawn By: KG Current Rev.: 01
 Model No.: 1806-OMP-BLX-ZZ-DR-A-XX-20000
 Purpose: Planning

Project: Residential Development At
 Location: Blackrock, Dundalk, Co. Louth
 Client: Kingsbridge Consultancy Ltd.

Drawing Title: Block A/B/C/E/F/G - Typical Section A-A & Side Elevations Suitability - Checked By - Date
 Drawing No.: 1806-OMP-BLX-ZZ-DR-A-XX-20001

All dimensions in millimeters
 All levels (in metres) are related to Malin Head Datum

Figured dimensions only to be used. This drawing is copyright of O'Mahony Pike Architects Ltd. All information is shared as per approved use in accordance with BS1192(2007) + A2(2016), Table 5; Standard Codes for Suitability of Models and Documents. If 'Information Approval Check' is empty, this information has been shared at S0 - WIP.