




**Block A Side Elevation** scale 1:200

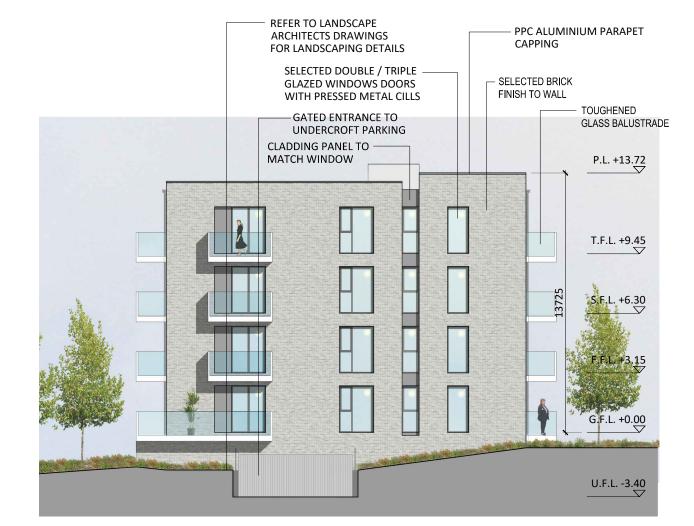

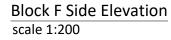

Block A & F Side Elevations (Showing undercroft entrance/ exit) scale 1:200 4 Storey Apartment Block

All dimensions in millimeters All levels (in metres) are related to Malin Head Datum

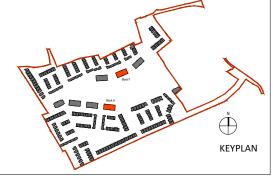

Revision Description	Date	Rev. No.	Issued by
Planning	15/05/2019	01	RD
Figured dimensions only to be used. This drawing is copyright of O'Mah			
approved use in accordance with BS1192(2007) + A2(2016), Table 5; Sta If 'Information Approval Check' is empty, this information has been sha		lodels and Do	ocuments.

hon	y pike		Project No.: Project Lead:	1806 RN	Scale @ A3: Date Printed:	1:200 15/05/2019
	Dublin The Change	Cork	Drawn By:	KG	Current Rev.:	01
1 202 7400 Mount St. A		G Cork City	Model No.:	1806-OMP-BLX-ZZ-DR-A-XX-20000		
-	D06 XN52 Ireland	CO. CORK T12 R2RV Ireland	Purpose:	Planning		
Blackro	ck, Dundalk,	Co. Louth				
Block A	& F Side Elev	vations		ſ	Suitability - Cl	necked By - Date
	nypike.com com Residen Blackroo Kingsbri	Andesign The Chapel Mount SL Anne's Mount SL Anne's Mount SL Anne's Mount SL Anne's Mount SL Anne's DOG XN52 Ireland Residential Developi Blackrock, Dundalk, Kingsbridge Consulta	nypike.com The Chapel 26 South Mall Mount St. Anne's Cork City Milltown, Dublin 6 Co. Cork	Dublin mypike.com Cork The Chapel Mount St. Anne's of XNS2 Ireland Cork 26 South Mail Cork (try 0.0 Cork 0.0 Cork 12 R2RV Ireland Drawn By: Model No:: 0.0 Cork 12 R2RV Ireland   Residential Development At Blackrock, Dundalk, Co. Louth Kingsbridge Consultancy Ltd. Drawn By: Model No:: 12 R2RV Ireland	Dubin mysika.com Dubin The Chapel Mount SL Anne's OG XMS2 Ireland Cork 26 South Mail Cork City Co. Cork Co. Cork T12 R2RV Ireland Drawn By: Model No:: KG Model No::   Residential Development At Blackrock, Dundalk, Co. Louth Kingsbridge Consultancy Ltd. Drawn By: Cork City T12 R2RV Ireland Noiel No::	Dublin mypik.com Cork The Chapel Mount SL Anne's com Cork 26 South Mall Mount SL Anne's Model No.: Drawn By: 18 SG KG Current Rev.:   Model No.: 1806-OMP-BLX-ZZ-DR-A-XX-2 Purpose: Panning