


**GABLE ELEVATION**  
scale 1:100

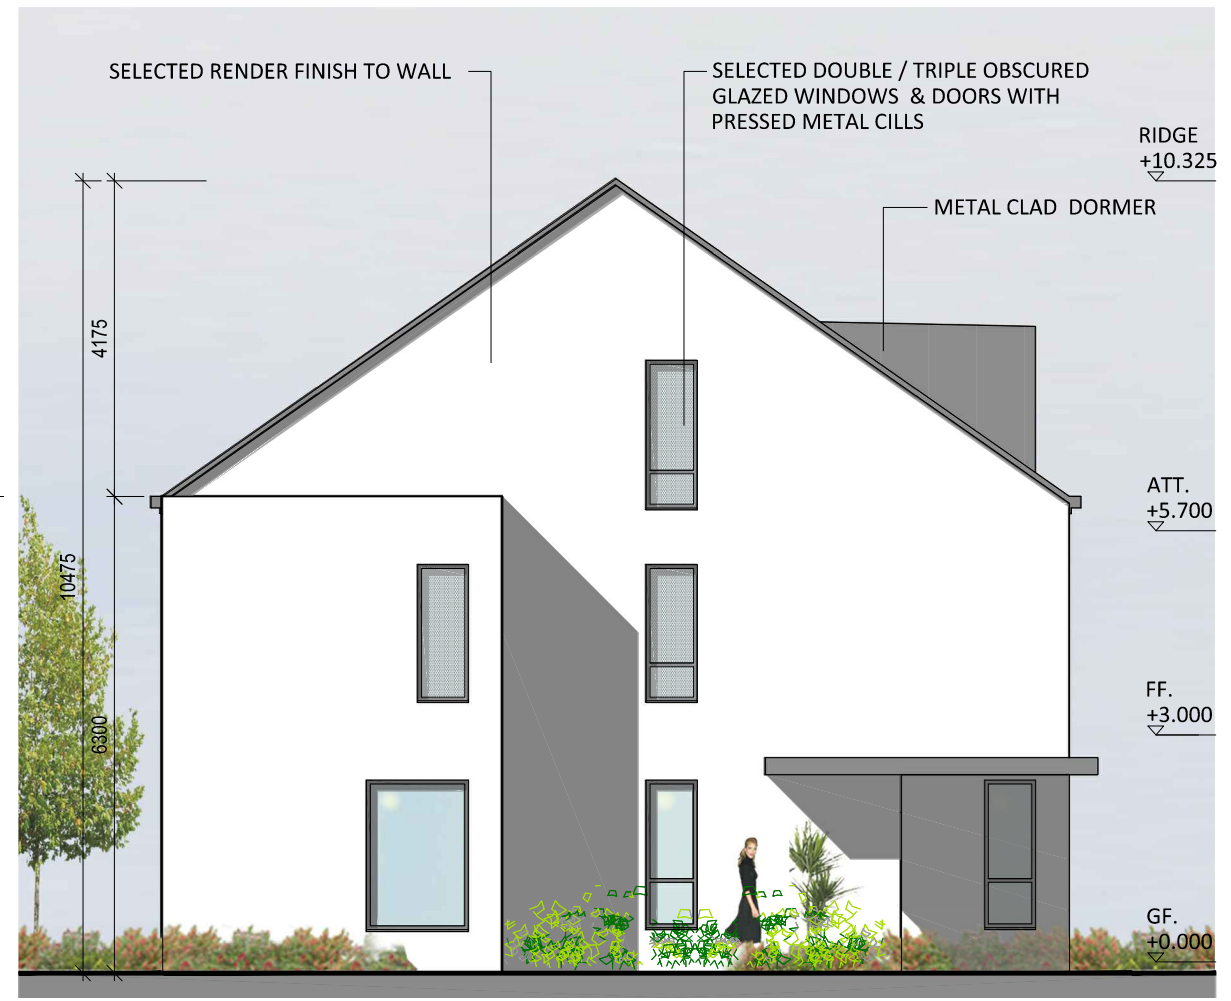

**SIDE PUBLIC ELEVATION**  
scale 1:100

**DETACHED HOUSE TYPE B - Elevations.**

5 BED - 3 STOREY DETACHED HOUSE  
a: 176.5 m<sup>2</sup>



ALL DIMENSIONS IN MILLIMETERS  
ALL LEVELS (IN METERS) ARE RELATED TO MALIN HEAD DATUM

Revision Description	Date	Rev. No.	Issued by
Planning	15/05/2019	01	RD

**o mahony pike**

architecture | urban design    Dublin    Cork  
 email: info@omahonypike.com    The Chapel    26 South Mall  
 tel: +353 1 202 7400    Mount St. Anne's    Cork City  
 fax: +353 1 283 0822    Milltown, Dublin 6    Co. Cork  
 www.omahonypike.com    D06 XNS2 Ireland    T12 R2RV Ireland

**Project:** Residential Development  
**Location:** Blackrock, Dundalk, Co. Louth  
**Client:** Kingsbridge Consultancy Ltd.

**Project No.:** 1806    **Scale @ A3:** 1:100  
**Project Lead:** RN    **Date Printed:** 15/05/2019  
**Drawn By:** KG    **Current Rev.:** 01  
**Model No.:** 1806-OMP-HTB-ZZ-DR-A-XX-10000  
**Purpose:** Planning

Figured dimensions only to be used. This drawing is copyright of O'Mahony Pike Architects Ltd. All information is shared as per approved use in accordance with BS1192(2007) + A2(2016), Table 5; Standard Codes for Suitability of Models and Documents. If 'Information Approval Check' is empty, this information has been shared at S0 - WIP.

**Drawing Title:** DETACHED HOUSE TYPE B - Elevations    **Suitability - Checked By - Date**  
**Drawing No.:** 1806-OMP-HTB-00-DR-A-XX-20001