



**SECTION A-A**  
scale 1:100

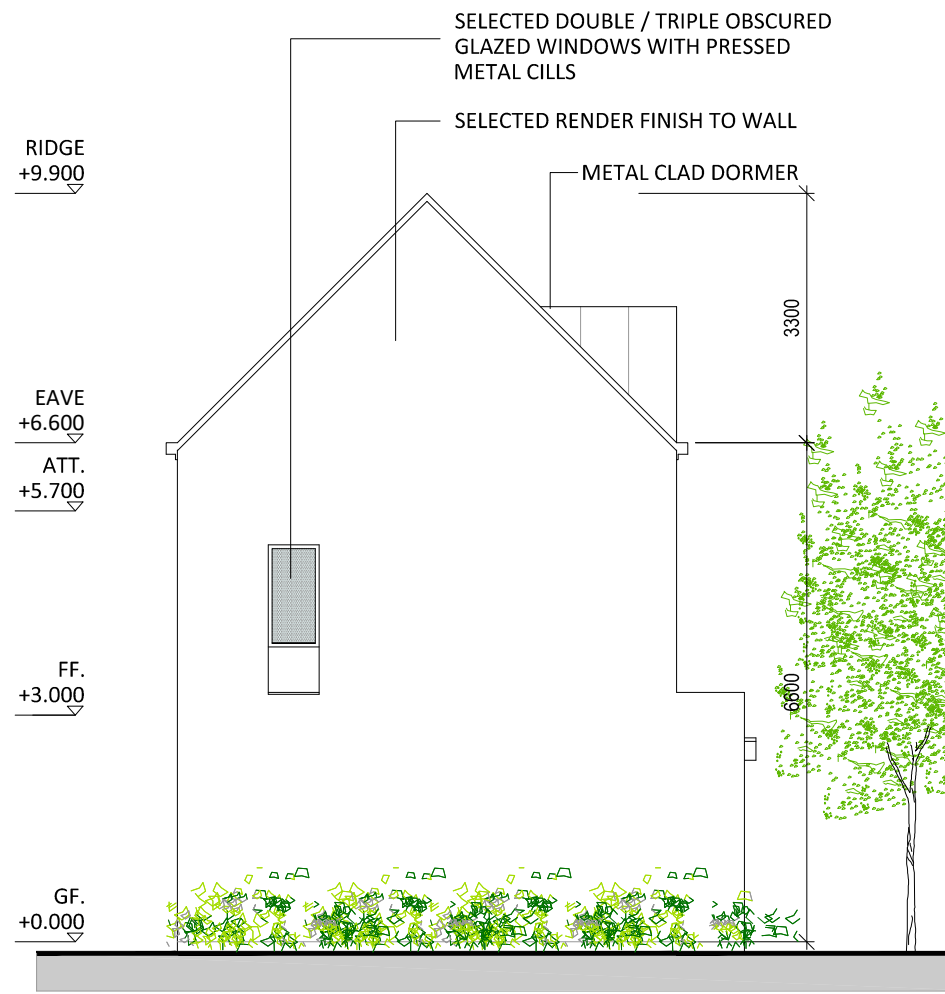


**GABLE ELEVATION**  
scale 1:100

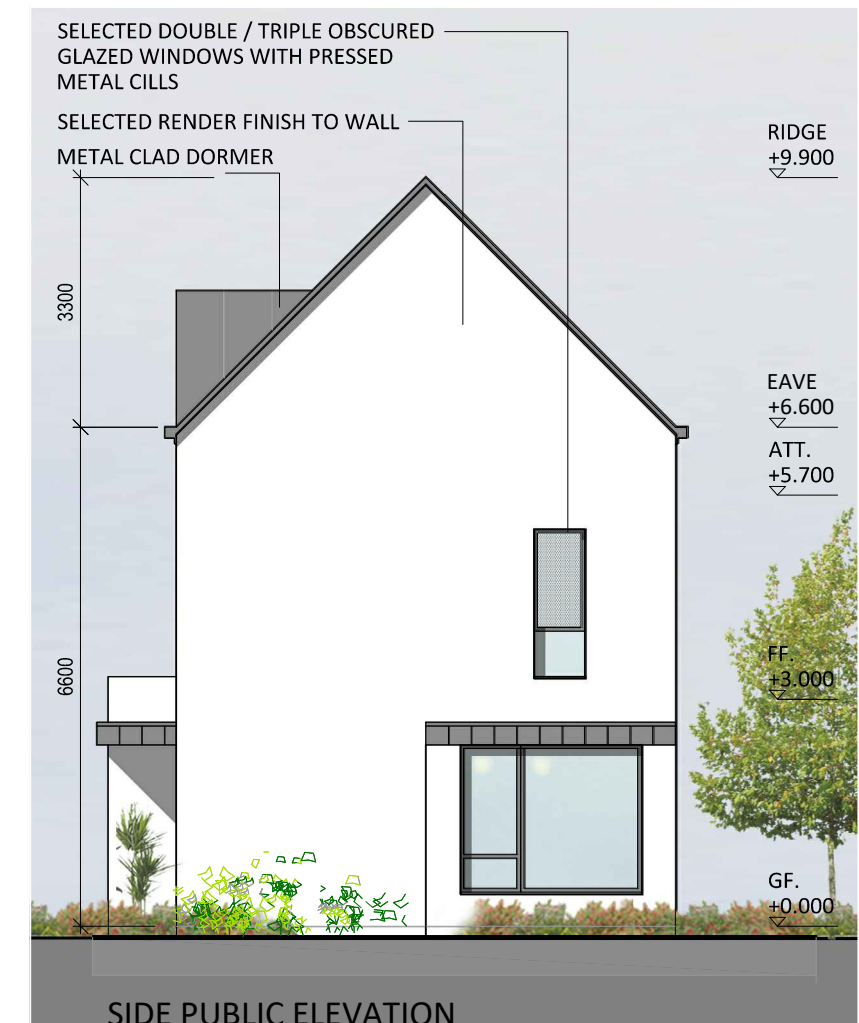

**SIDE PUBLIC ELEVATION**  
scale 1:100

**DETACHED HOUSE TYPE C1 - Section A-A & Elevations.**  
4 BED - 3 STOREY DETACHED HOUSE  
a: 153.4 m<sup>2</sup>

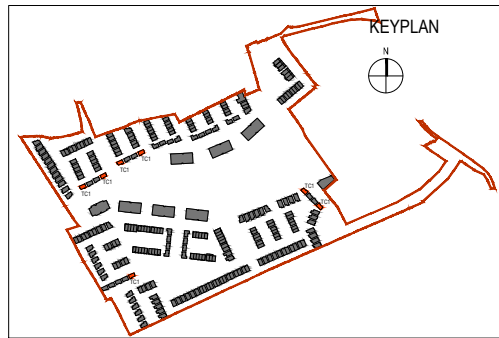

Revision Description	Date	Rev. No.	Issued by
Planning	15/05/2019	01	RD

**o mahony pike**

architecture | urban design    Dublin    Cork  
 email: info@mahonypike.com    The Chapel    26 South Mall  
 tel: +353 1 202 7400    Mount St. Anne's    Cork City  
 fax: +353 1 283 0822    Milltown, Dublin 6    Co. Cork  
 www.mahonypike.com    D06 XNS2 Ireland    T12 R2RV Ireland

**Project:** Residential Development  
**Location:** Blackrock, Dundalk, Co. Louth  
**Client:** Kingsbridge Consultancy Ltd.

**Project No.:** 1806    **Scale @ A3:** 1:100  
**Project Lead:** RN    **Date Printed:** 15/05/2019  
**Drawn By:** KG    **Current Rev.:** 01  
**Model No.:** 1806-OMP-HTC1-ZZ-DR-A-XX-10000  
**Purpose:** Planning

**Drawing Title:** DETACHED HOUSE TYPE C1 - Section A-A & Elevations    **Suitability - Checked By - Date**  
**Drawing No.:** 1806-OMP-HTC1-00-DR-A-XX-20001

ALL DIMENSIONS IN MILLIMETERS  
 ALL LEVELS (IN METERS) ARE RELATED TO MALIN HEAD DATUM

Figured dimensions only to be used. This drawing is copyright of O'Mahony Pike Architects Ltd. All information is shared as per approved use in accordance with BS1192(2007) + A2(2016), Table 5; Standard Codes for Suitability of Models and Documents. If 'Information Approval Check' is empty, this information has been shared at S0 - WIP.