



**GABLE 1 ELEVATION**  
scale 1:100

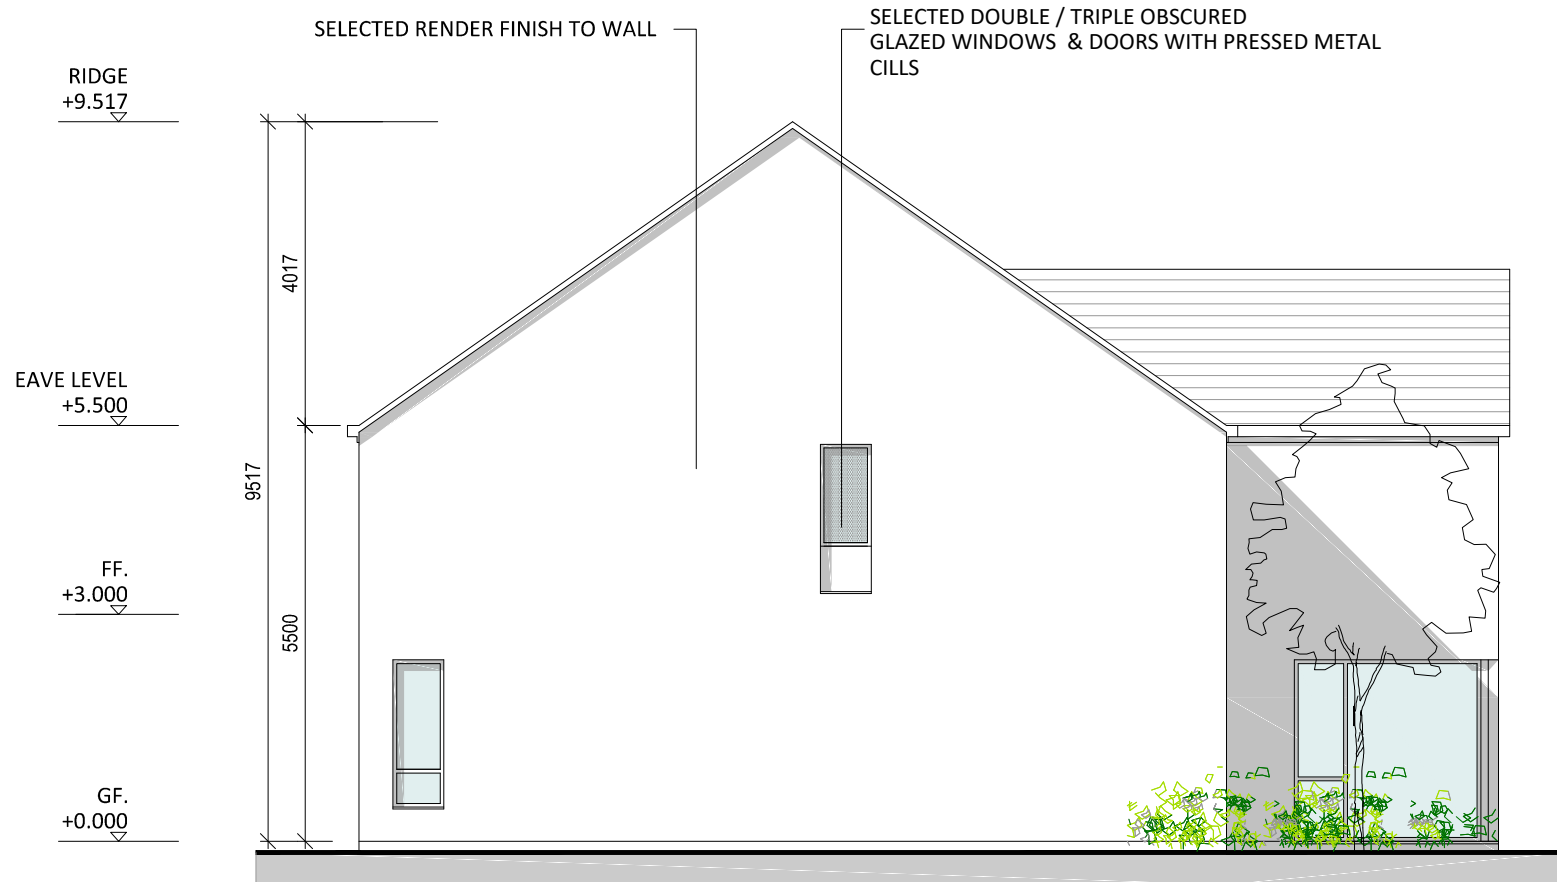

**GABLE 2 ELEVATION**  
scale 1:100

RIDGE  
+9.517  
EAVE LEVEL  
+5.500  
FF.  
+3.000  
GF.  
+0.000

DETACHED HOUSE TYPE D - Elevations.  
3 BED - 2 STOREY DETACHED HOUSE  
a: 146.0m<sup>2</sup>

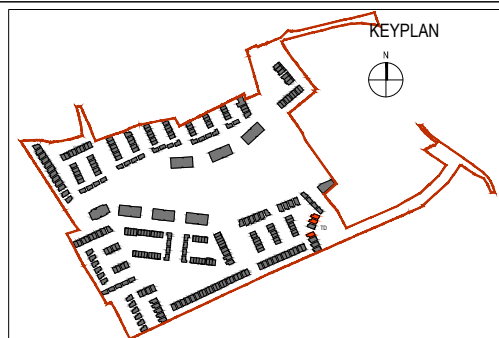

| Revision Description | Date       | Rev. No. | Issued by |
|----------------------|------------|----------|-----------|
| Planning             | 15/05/2019 | 01       | RD        |
|                      |            |          |           |
|                      |            |          |           |
**omahony pike**

architecture | urban design  
Dublin: The Chapel, 26 South Mall  
Cork: Mount St. Anne's, Cork City  
Miltown, Dublin 6, Co. Cork  
D06 XN52 Ireland, T12 R2RV Ireland

Project: Residential Development  
Location: Blackrock, Dundalk, Co. Louth  
Client: Kingsbridge Consultancy Ltd.

Project No.: 1806  
Project Lead: RN  
Drawn By: KG  
Model No.: 1806-OMP-HTD-ZZ-DR-A-XX-10000  
Purpose: Planning

Scale @ A3: 1:100  
Date Printed: 15/05/2019  
Current Rev.: 01

Drawing Title: DETACHED HOUSE TYPE D - Elevations  
Drawing No.: 1806-OMP-HTD-00-DR-A-XX-20001

Suitability - Checked By - Date

ALL DIMENSIONS IN MILLIMETERS  
ALL LEVELS (IN METERS) ARE RELATED TO MALIN HEAD DATUM

Figured dimensions only to be used. This drawing is copyright of O'Mahony Pike Architects Ltd. All information is shared as per approved use in accordance with BS1192(2007) + A2(2016), Table 5; Standard Codes for Suitability of Models and Documents. If 'Information Approval Check' is empty, this information has been shared at S0 - WIP.