




GABLE 1 ELEVATION
scale 1:100

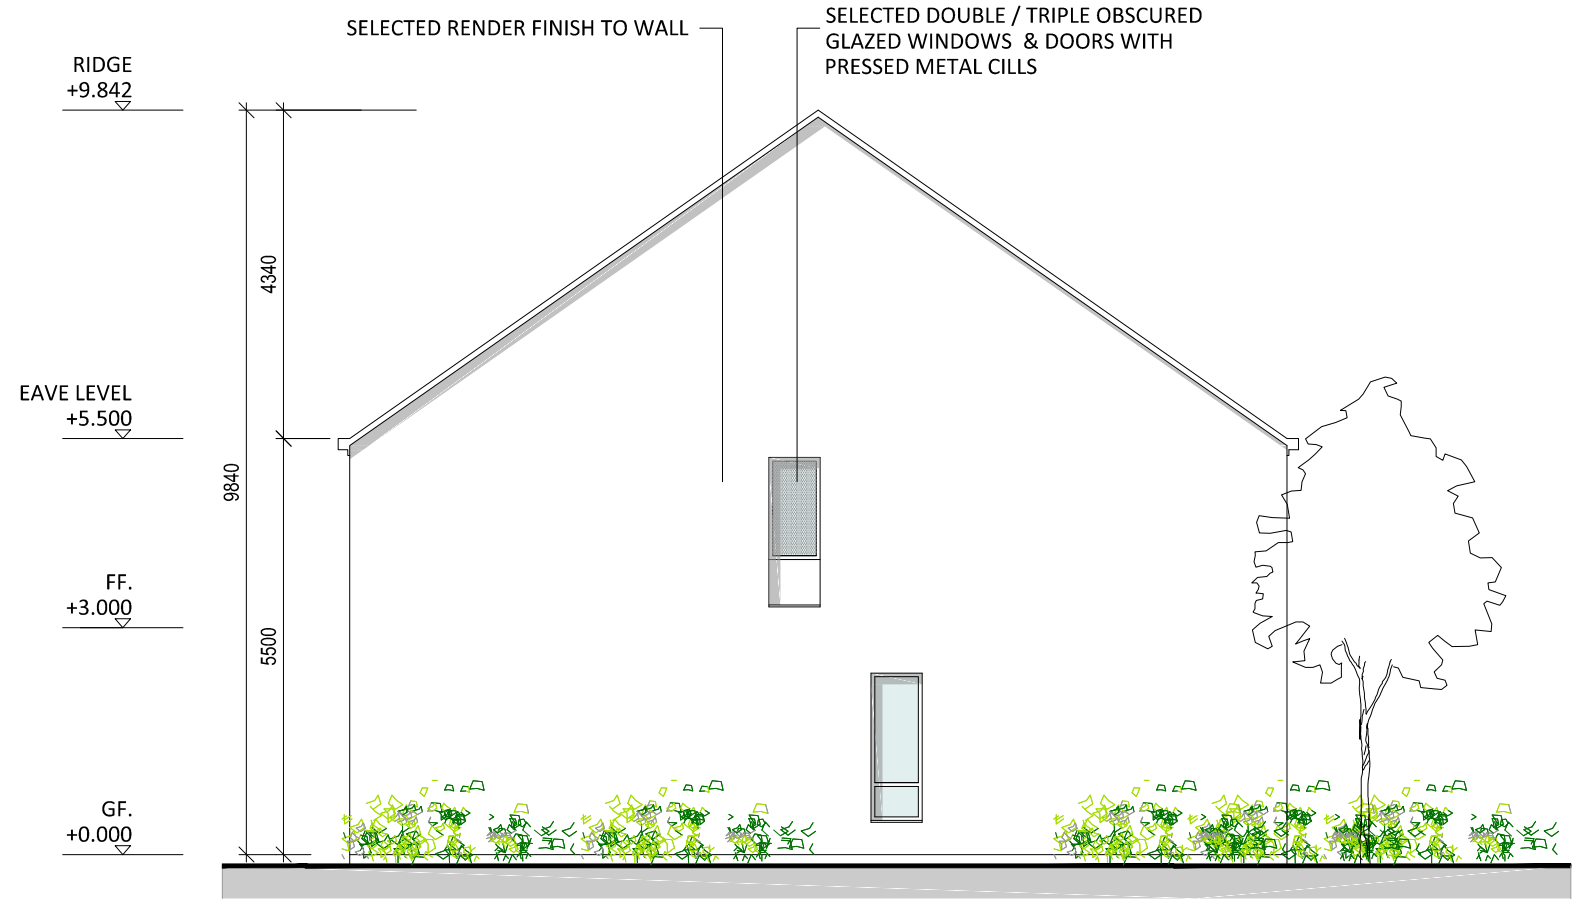


GABLE 2 ELEVATION
scale 1:100

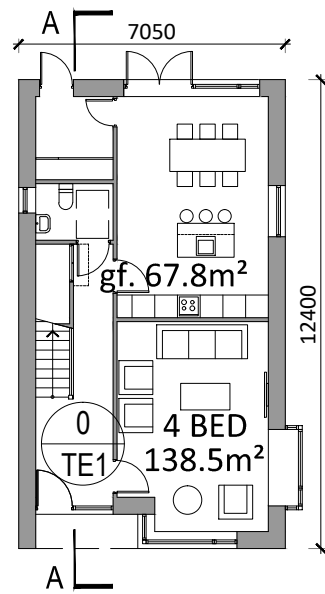

GROUND FLOOR - TE1
scale 1:200

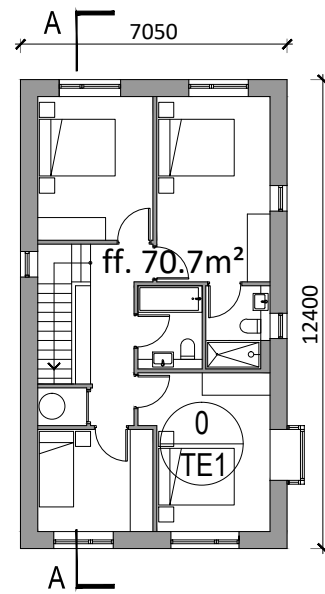


FIRST FLOOR - TE1
scale 1:200

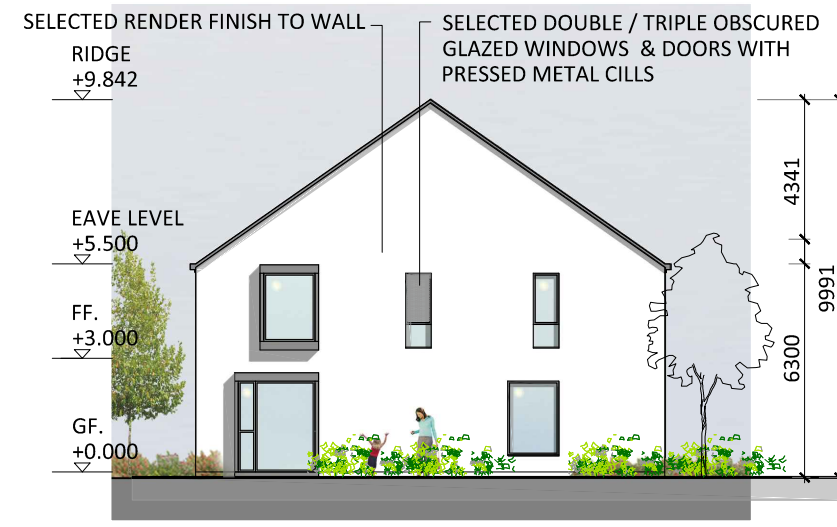

PUBLIC SIDE ELEVATION - TE1
scale 1:200

SEMI-D. / DETACHED HOUSE TYPE E & E1 - Plans & Elevations.

4 BED - 2 STOREY SEMI-D / DETACHED HOUSE
a: 138.5m²

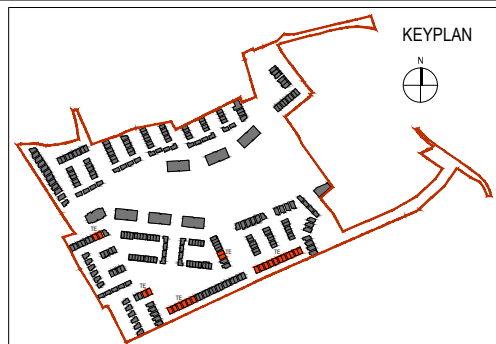

Revision Description	Date	Rev. No.	Issued by
Planning	15/05/2019	01	RD

mahony pike

architecture | urban design
 email: info@mahonypike.com
 tel: +353 1 202 7400
 fax: +353 1 283 0822
 www.mahonypike.com

Dublin
The Chapel

Cork
26 South Mall
Cork City
Co. Cork
D06 XN52 Ireland
T12 R2RV Ireland

Project: Residential Development
 Location: Blackrock, Dundalk, Co. Louth
 Client: Kingsbridge Consultancy Ltd

Project No.: 1806
 Project Lead: RN
 Drawn By: KG
 Model No.: 1806-OMP-HTE-ZZ-DR-A-XX-10000
 Purpose: Planning

Scale @ A3: 1:100
 Date Printed: 15/05/2019
 Current Rev.: 01

Drawing Title: SEMI-D/DETACHED HOUSE TYPE E & E1 Plans/Elevations
 Drawing No.: 1806-OMP-HTE-00-DR-A-XX-20001

ALL DIMENSIONS IN MILLIMETERS
 ALL LEVELS (IN METERS) ARE RELATED TO MALIN HEAD DATUM

Figured dimensions only to be used. This drawing is copyright of O'Mahony Pike Architects Ltd. All information is shared as per approved use in accordance with BS1192(2007) + A2(2016), Table 5; Standard Codes for Suitability of Models and Documents. If 'Information Approval Check' is empty, this information has been shared at S0 - WIP.